


4_Roof Floor
15874

Elevation 1 - Courtyard


1 : 100

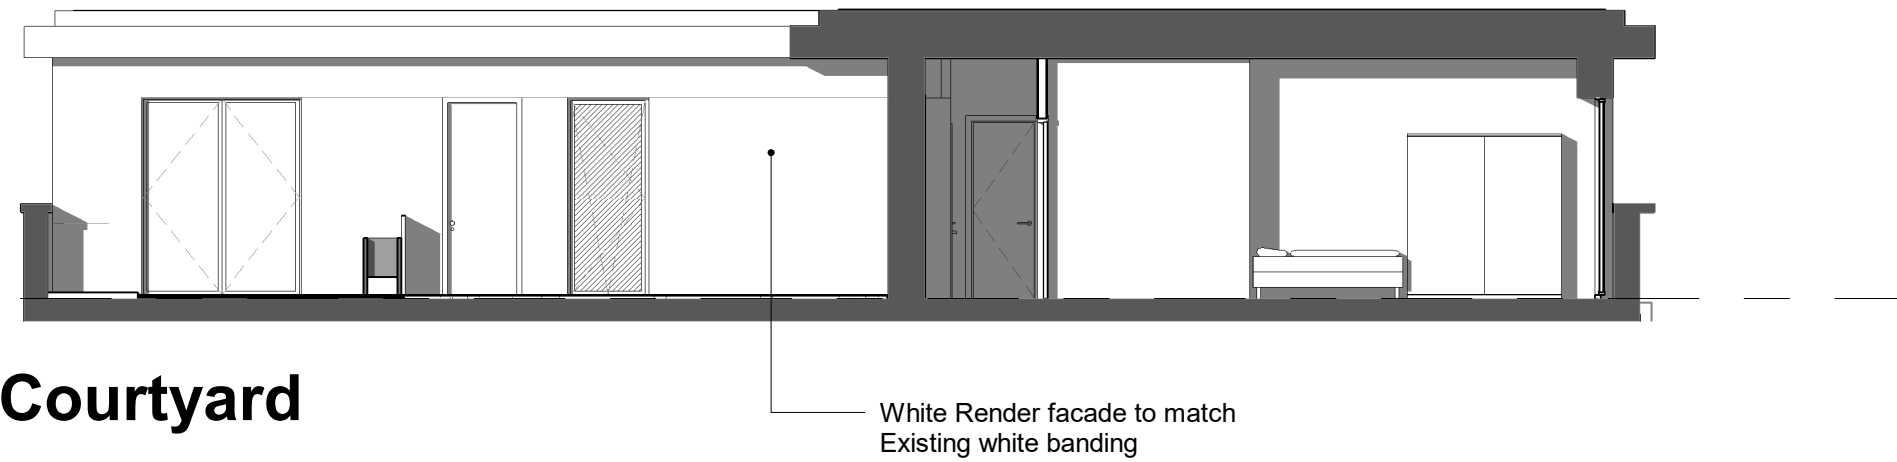

4_Roof Floor
15874

Elevation 2 - Courtyard


1 : 100

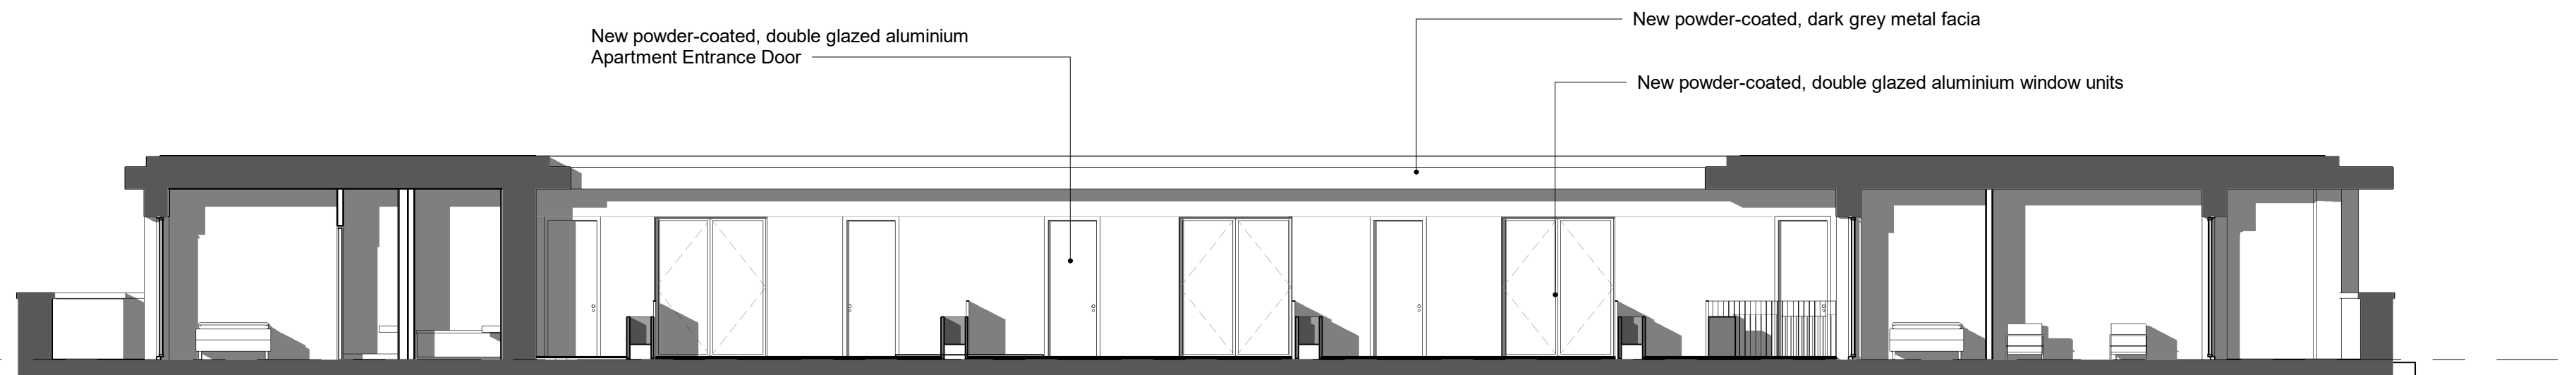

4_Roof Floor
15874

Elevation 3 - Courtyard


1 : 100

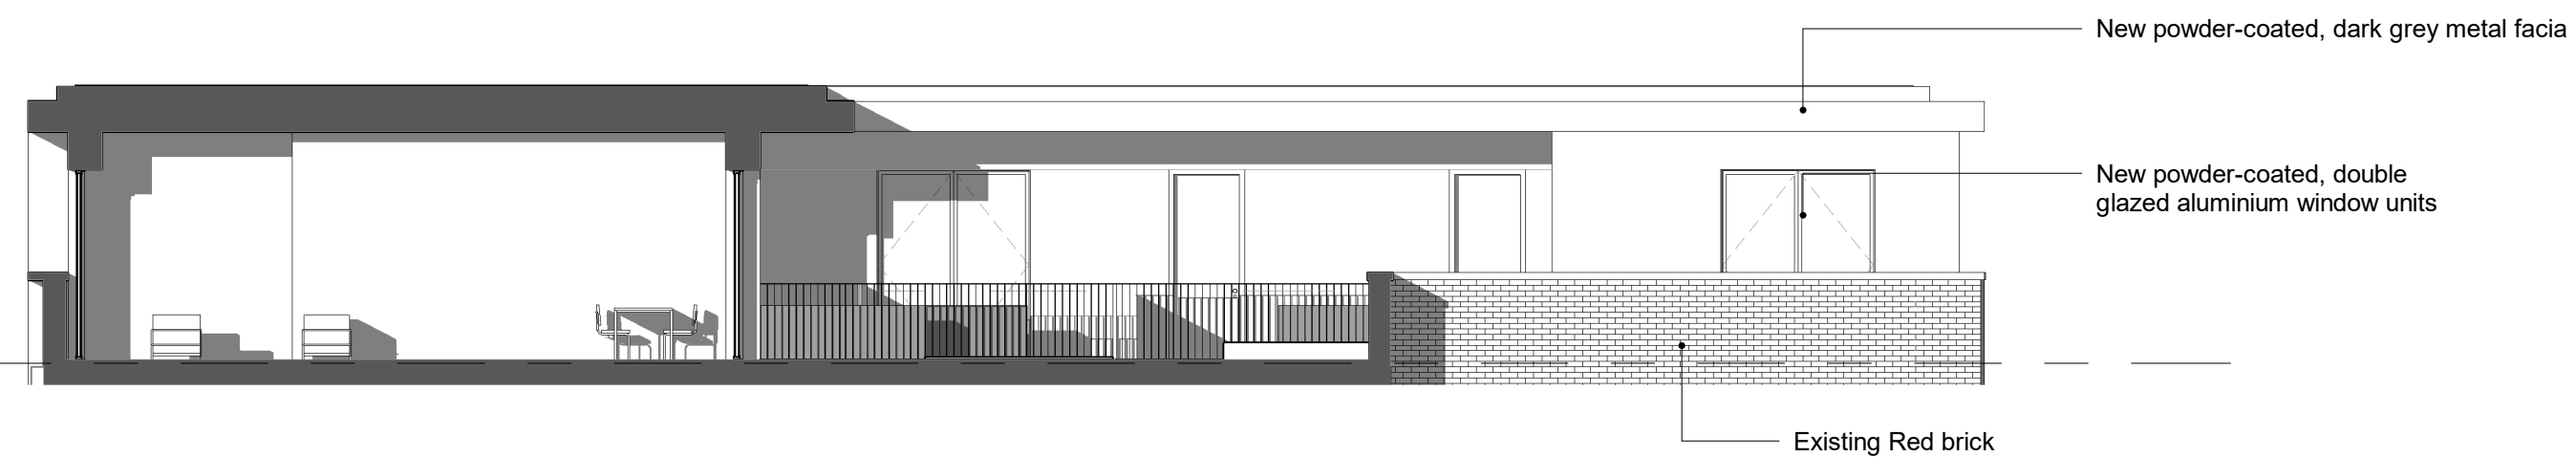

0 1 5 10 M

P 1 Planning Application Submission 20.08.2024 BL

Drawn: ML
Project No: 052
20.08.2024

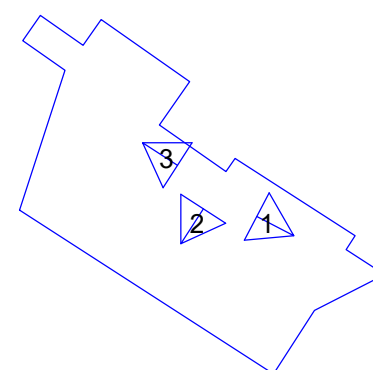

Parma House Conversion
Rooftop Elevations

1 : 100 @A2
052-BL-PA-XX-EL-DR-A-1716 - P1
Original drawing is A2. Do not scale from this drawing.

boehm lynas