


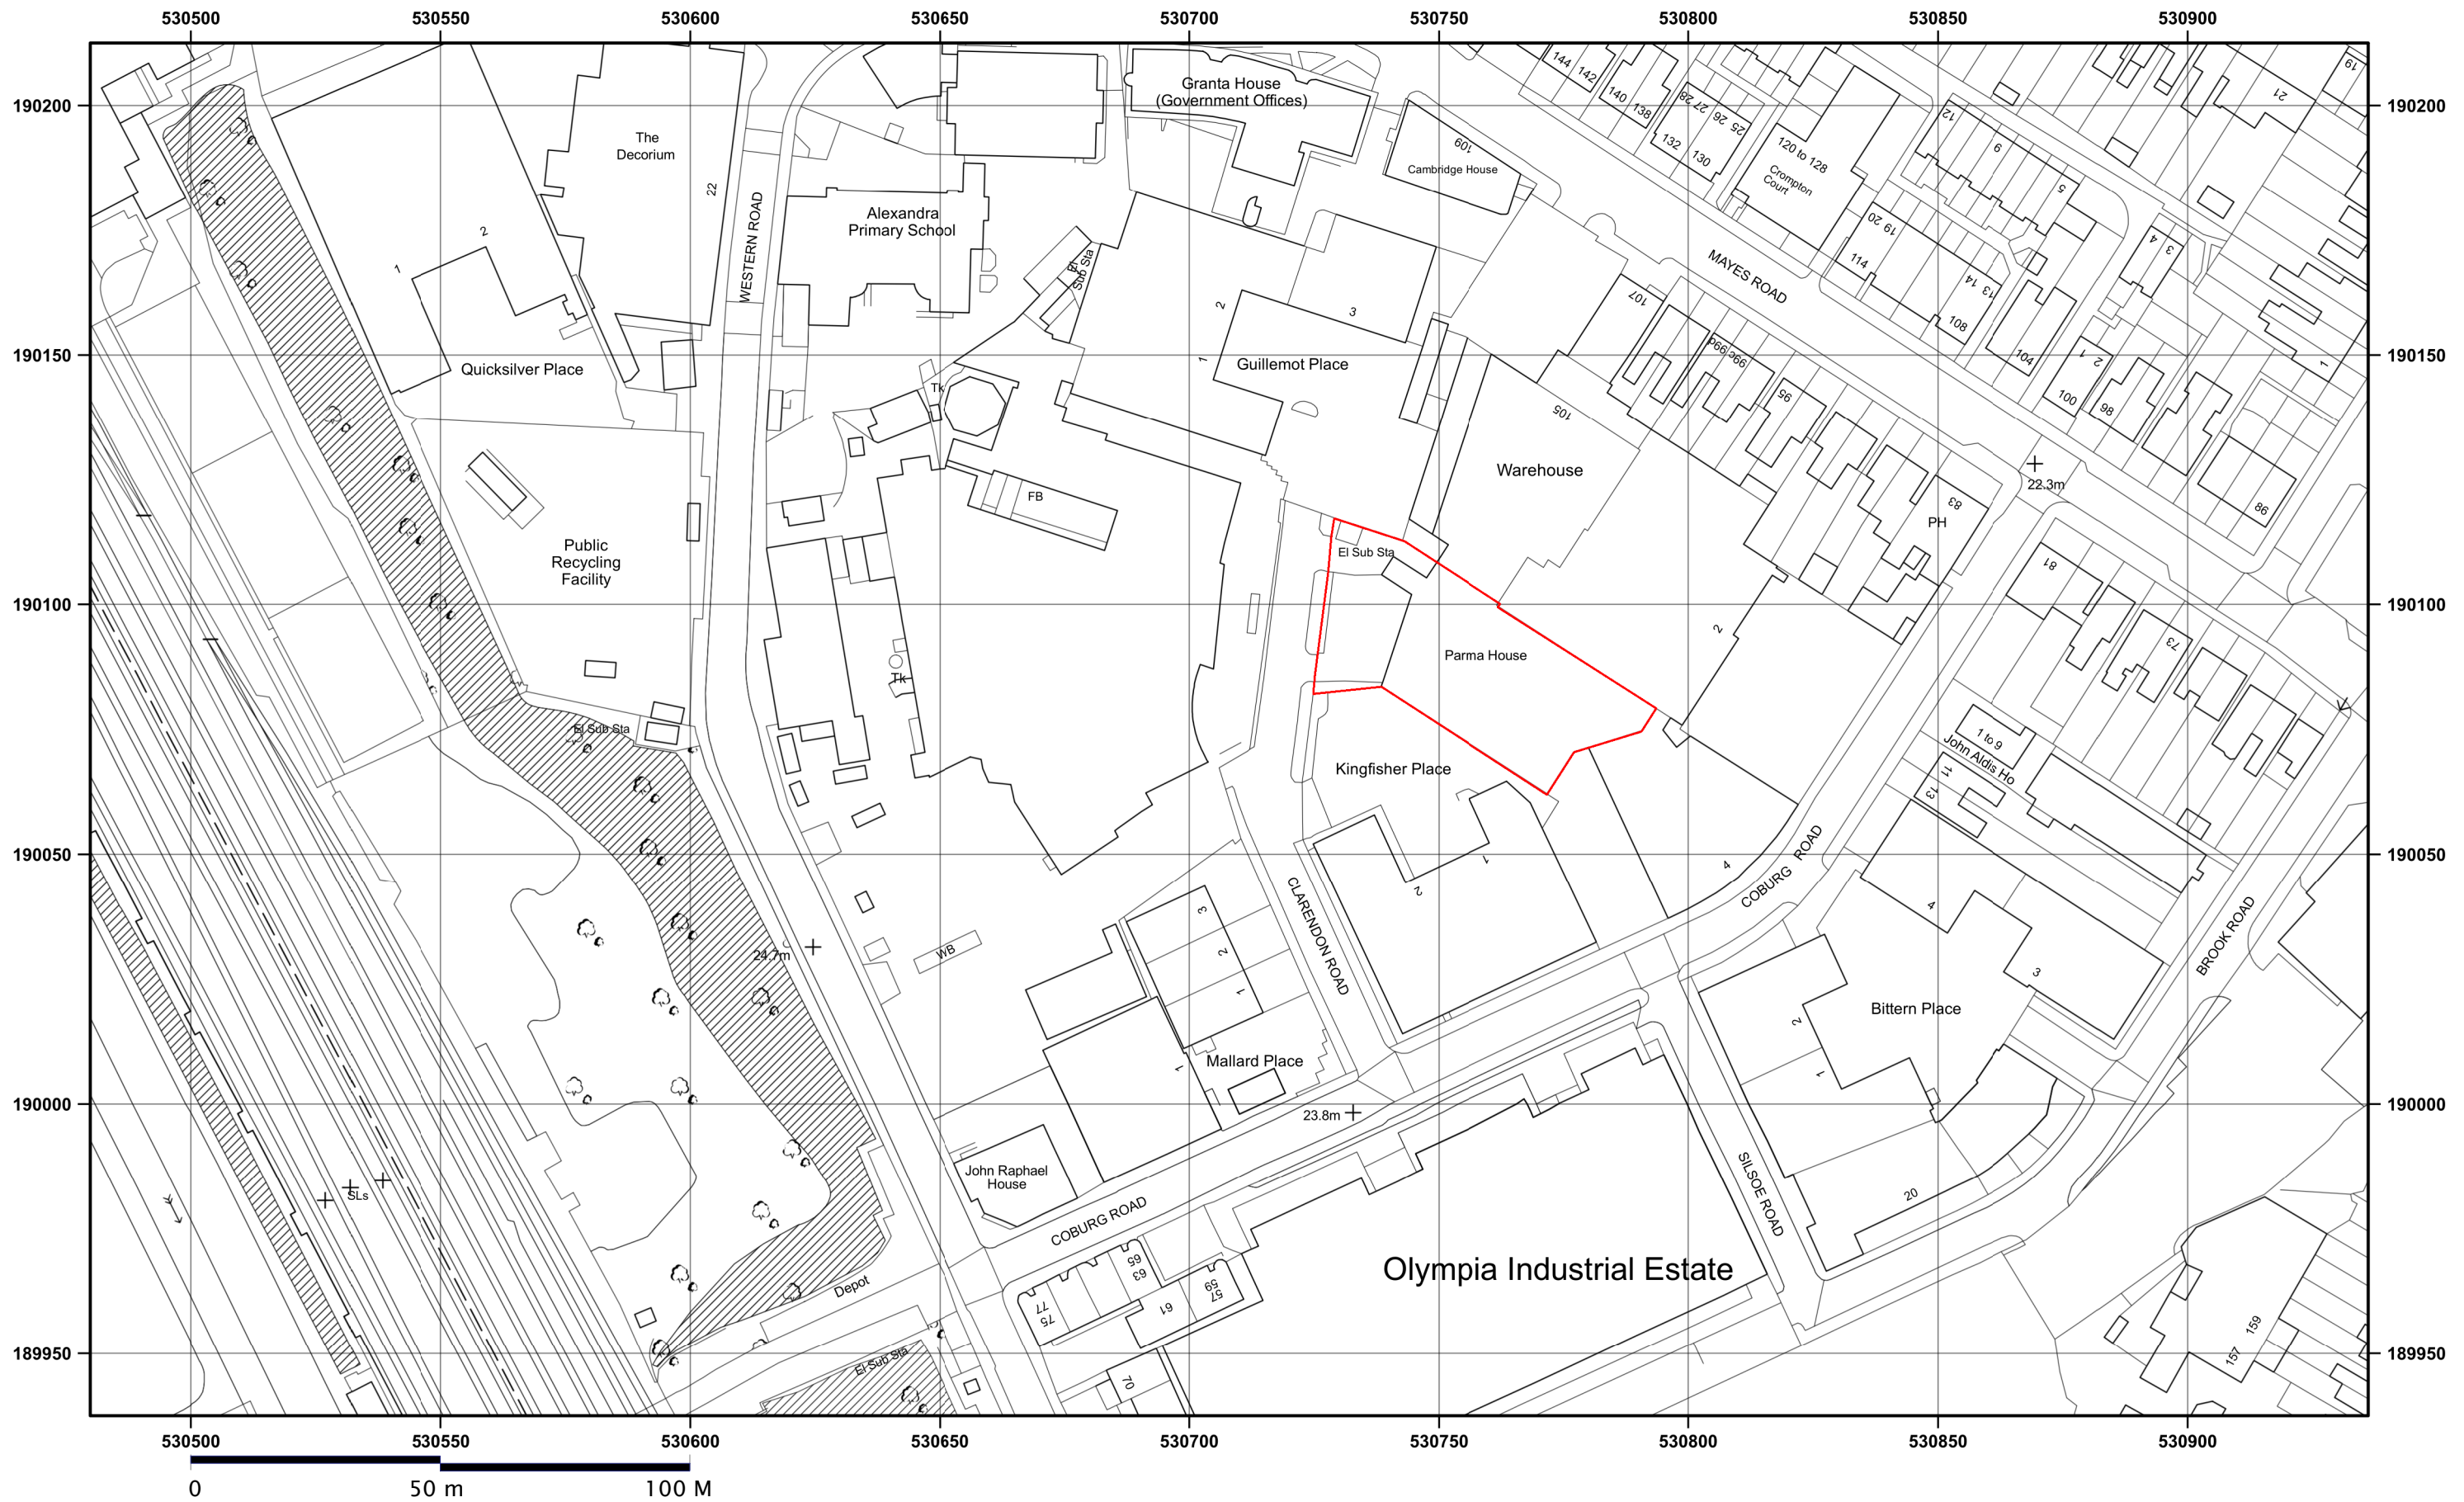

# 0\_Site Location Plan

1 : 1250

Project No: 052

Parma House Clarendon Road  
Site Location Plan  
1 : 1250 @A3  
052-BL-PD-XX-SI-DR-A-0001  
Original drawing is A3. Do not scale from this drawing.

boehm  
- lynas