


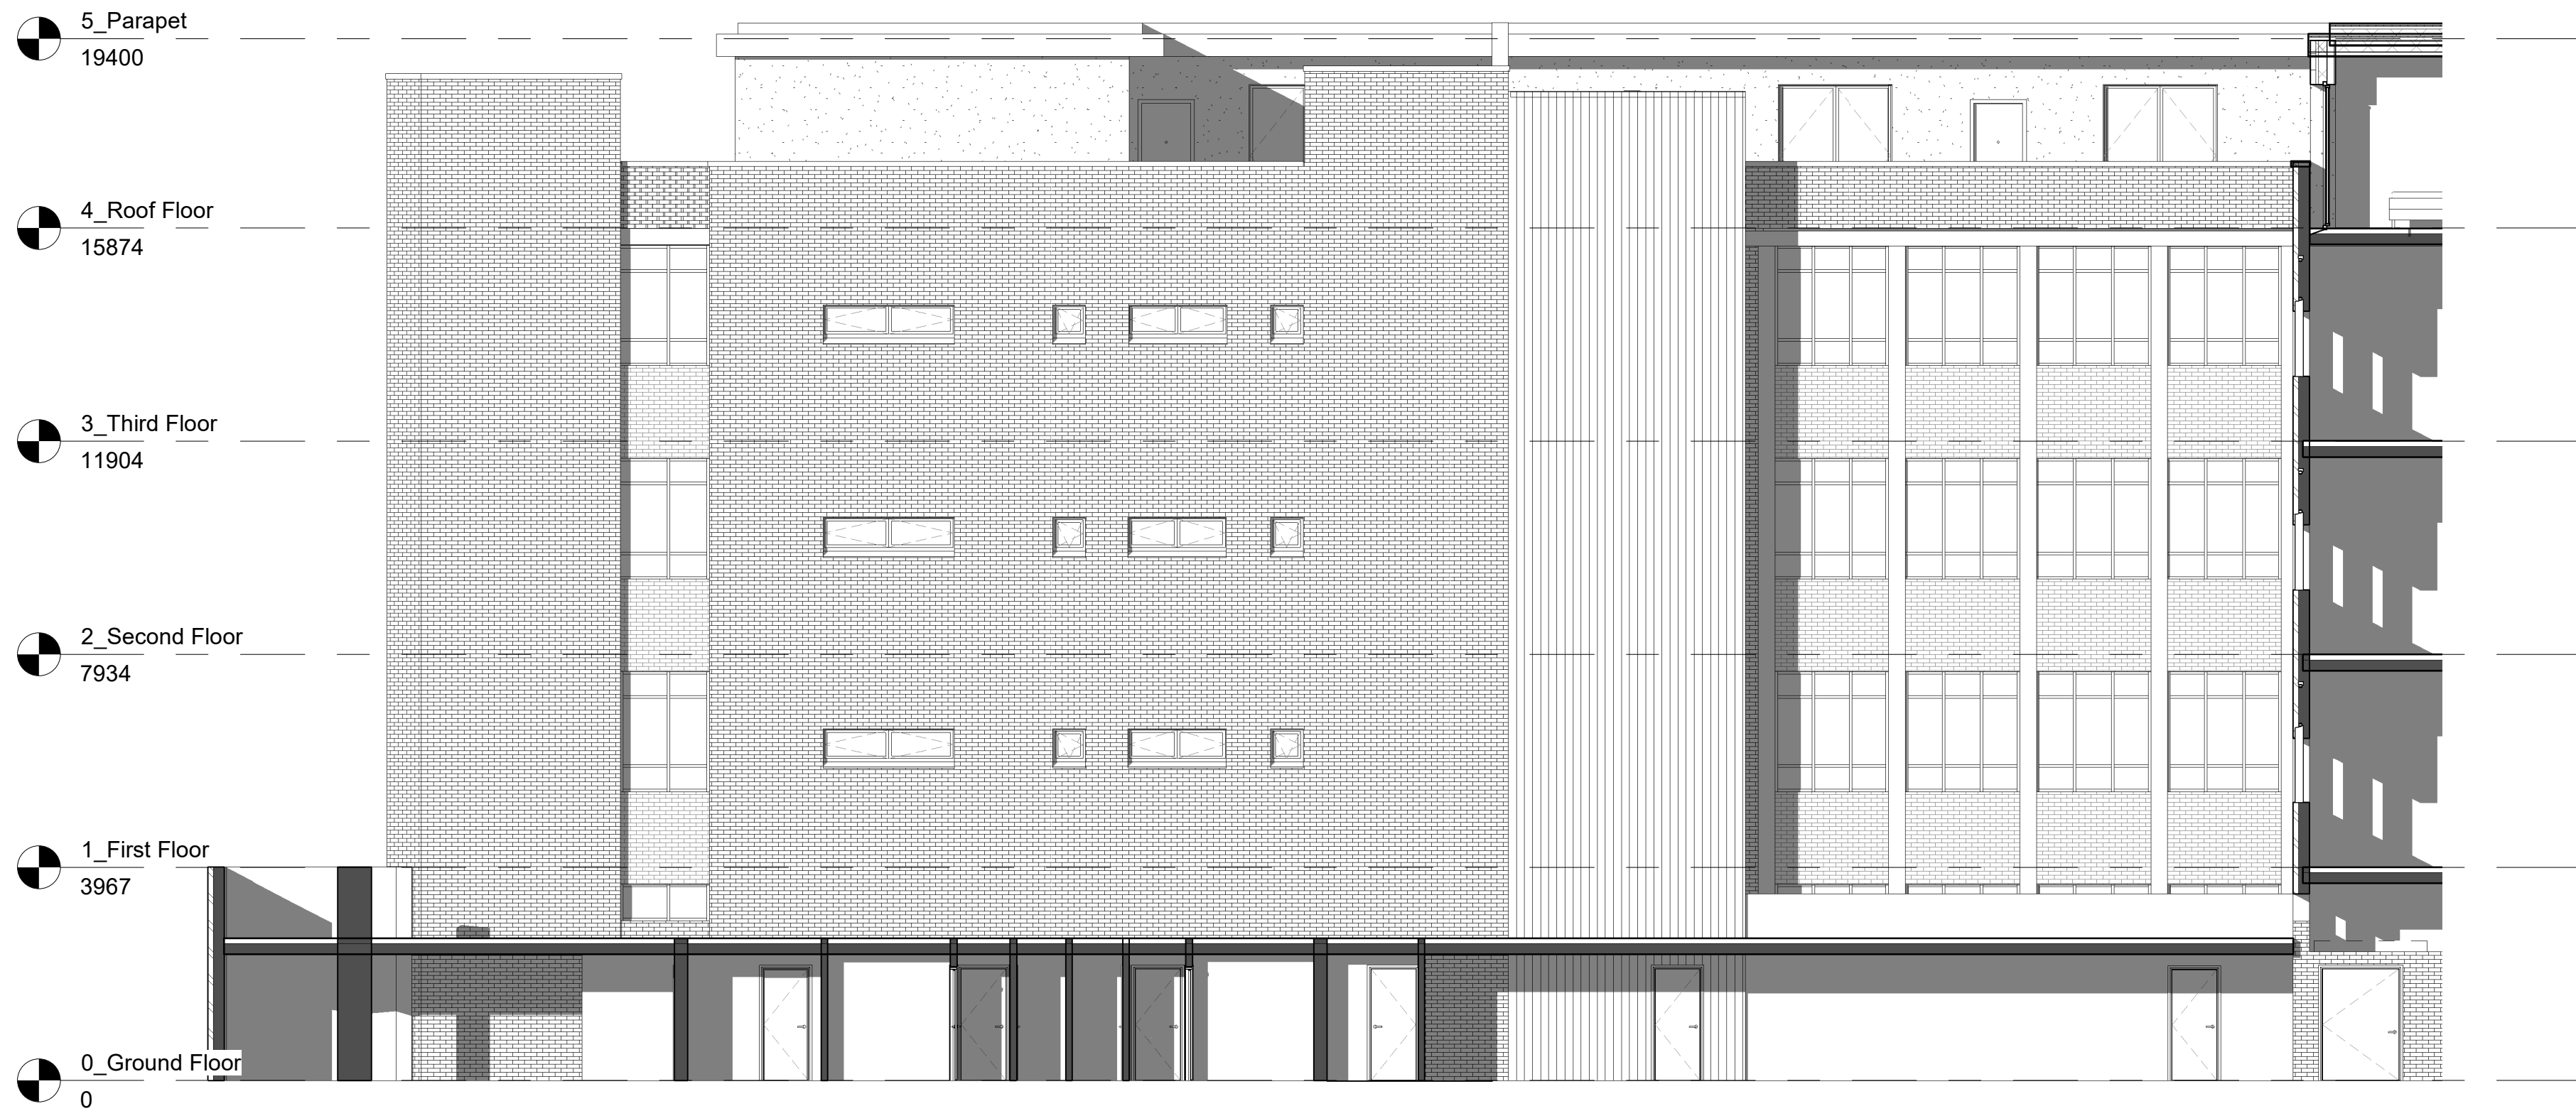


Elevation 4 - North
1 : 100



P 1 Issued for Planning 08.08.2024 BL

Drawn: ML
Project No: 052
08.08.2024

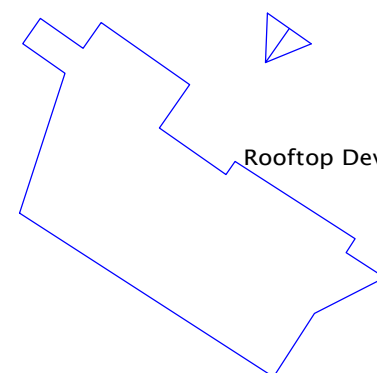

Rooftop Development at Parma House, Clarendon Road
Proposed Elevation 4 - North

1 : 100 @A2
052-5-BL-PA-XX-EL-DR-A-1712 - P1
Original drawing is A2. Do not scale from this drawing.

boehm lynas