



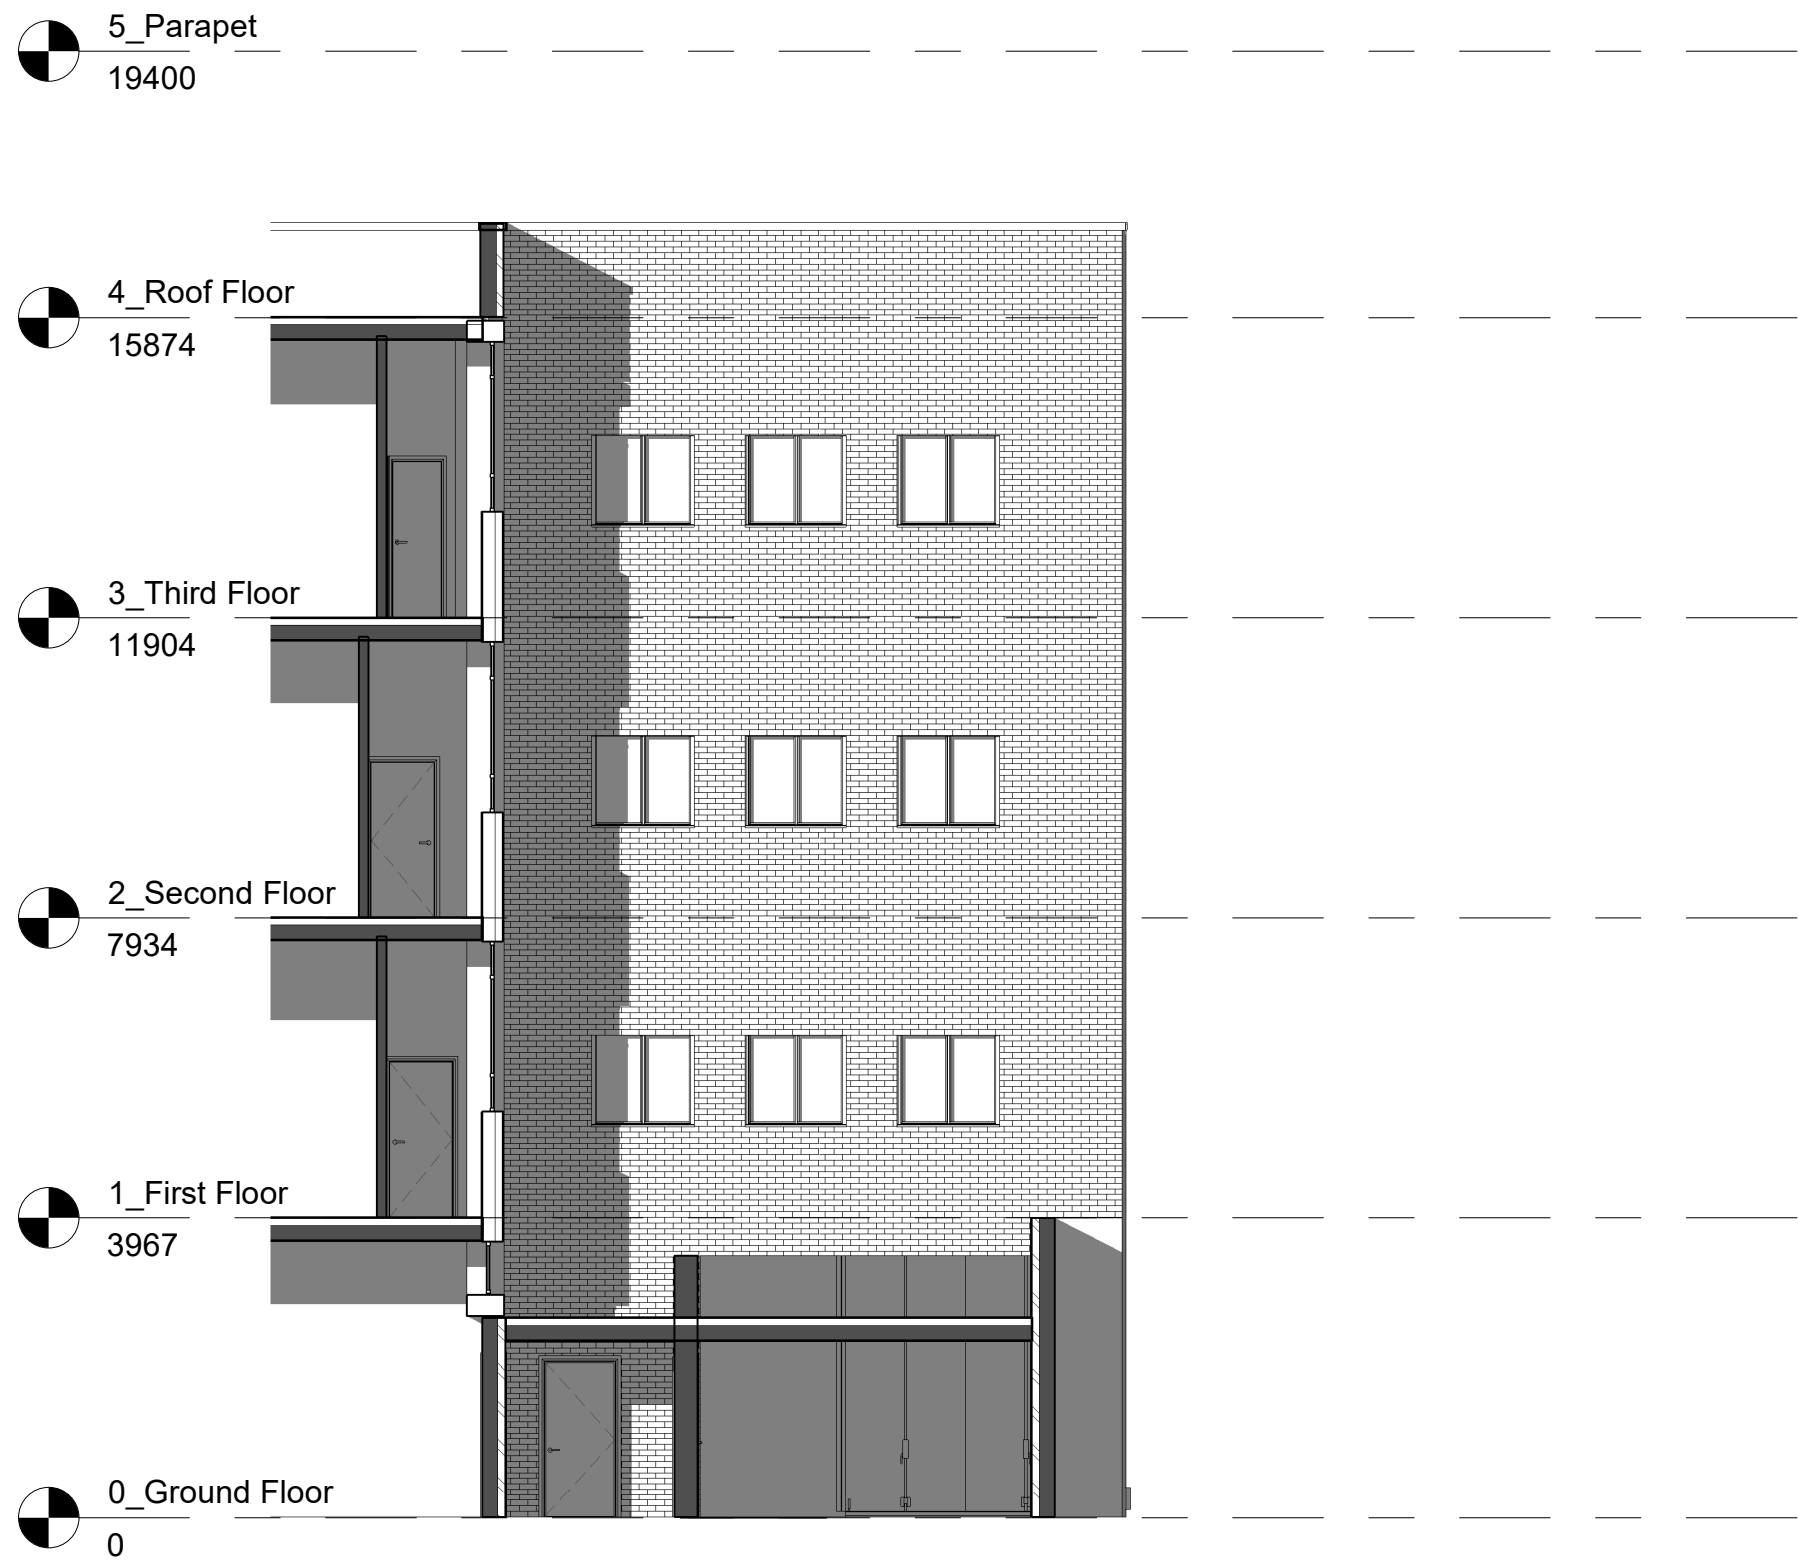


Elevation 5- East
1 : 100

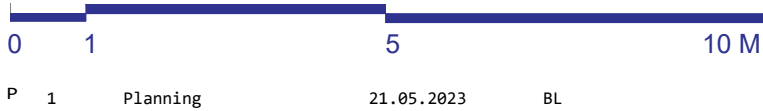

P 1 Planning 21.05.2023 BL

Drawn: ML
Project No: 052
21.05.2023

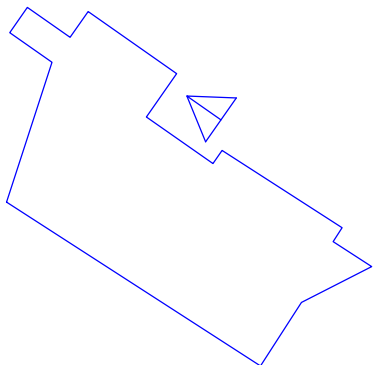

Parma House, Clarendon Road
Elevation 5 - 6

1 : 100 @A2
052-BL-EX-XX-EL-DR-A-1713 - P1
Original drawing is A2. Do not scale from this drawing.

boehm
- lynas