



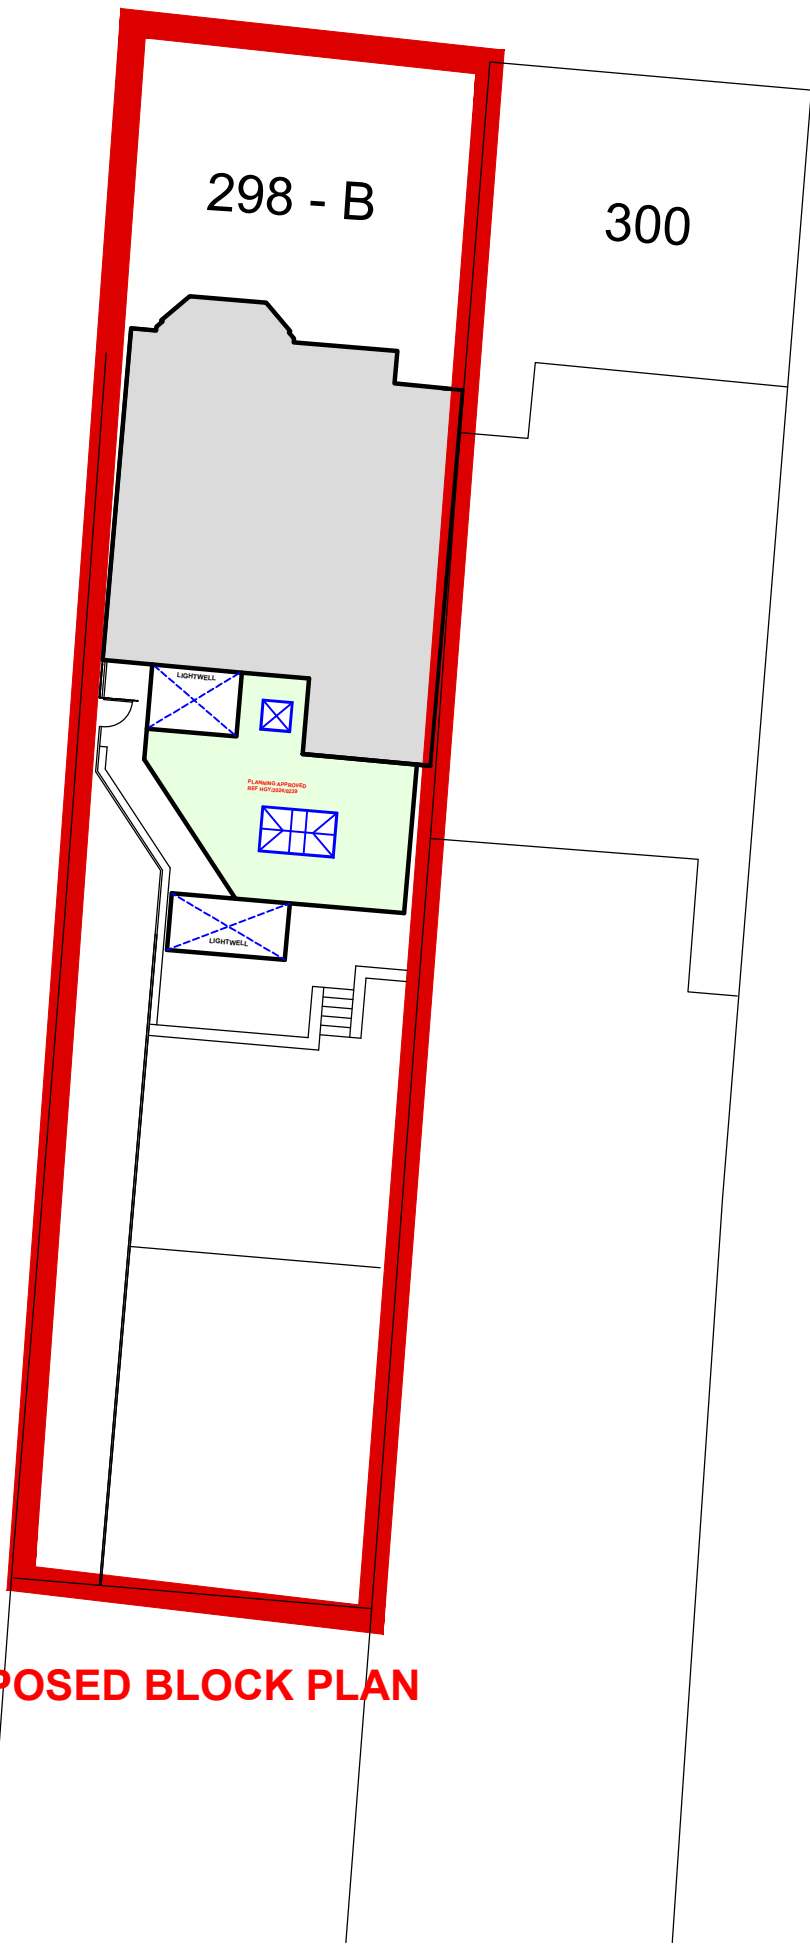

PROPOSED BLOCK PLAN

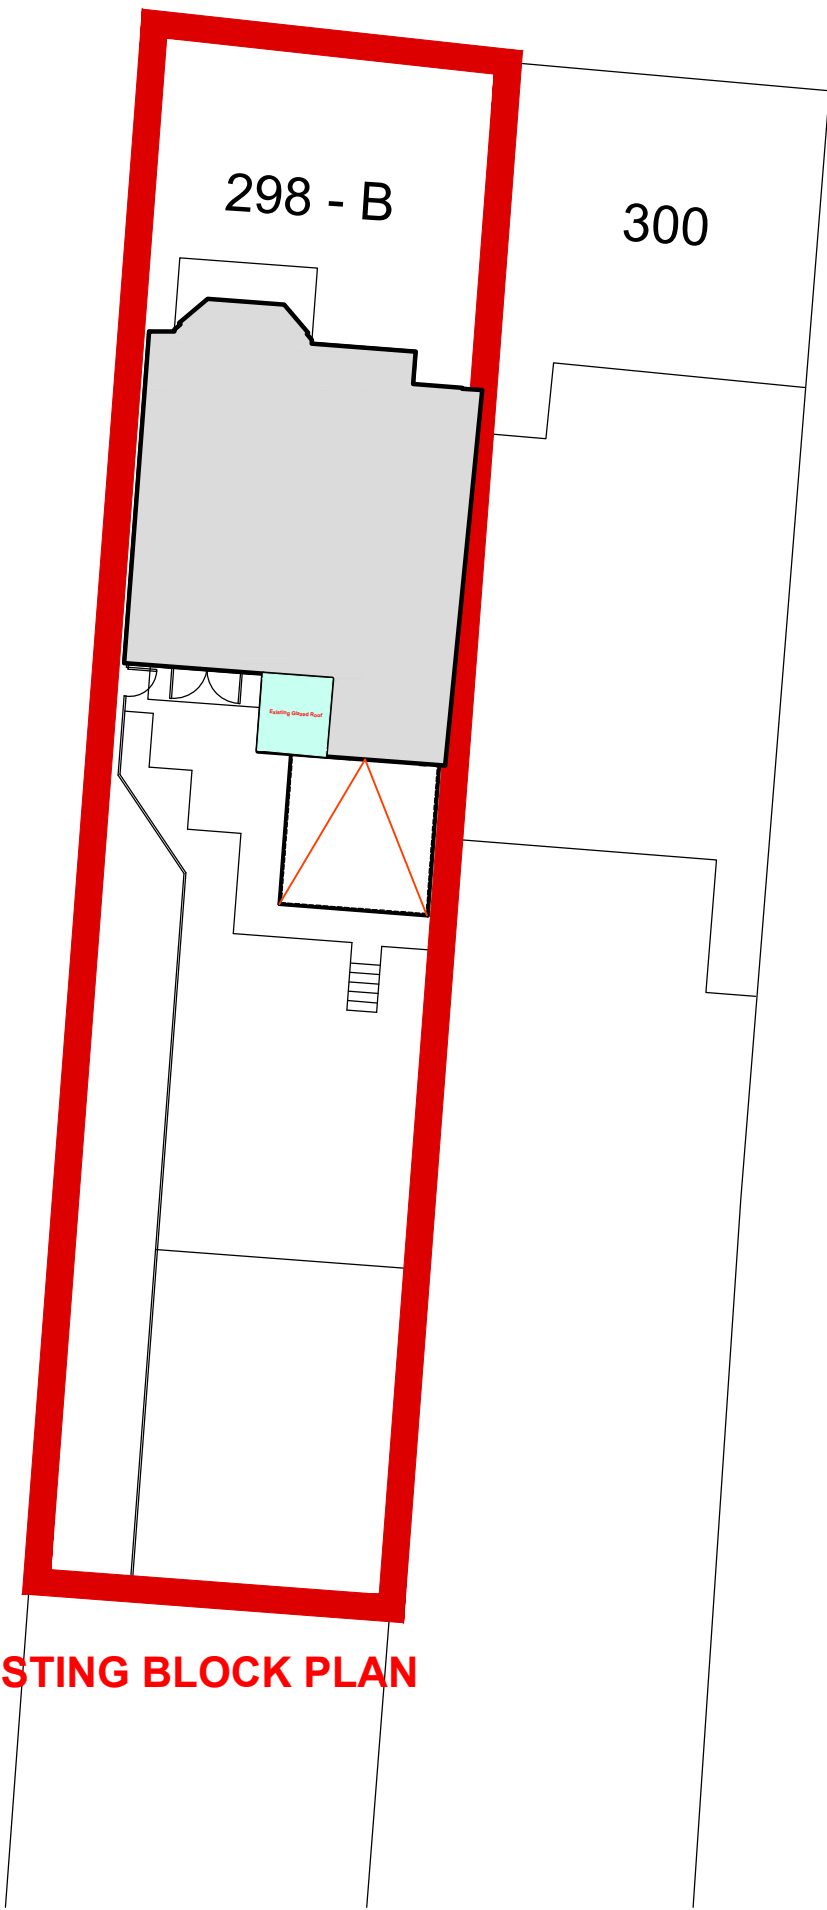

EXISTING BLOCK PLAN

-	-	-	-	-	-
Rev	By	Description			Date
Mehra Design Services 41 Summit Avenue Kingsbury London NW9 0TH Telephone: 07456789516 E Mail: shihanaz41@aol.com					
PRELIMINARY	☐	INFORMATION	☐		
APPROVAL	☐	CONSTRUCTION	☐		
TENDER	☐	•	☐		
PLANNING	☐	•	☐		
RECORD	☐	•	☐		
CLIENT MR AND MRS STOCK					
PROJECT 298B ALEXANDRA PARK ROAD, N22 7BD					
DRAWING TITLE EXISTING AND PROPOSED BLOCK PLANS					
DRAWN BY SM					
CHECKED SM					
DATE AUGUST 2024					
SCALE 1:200 @ A3					
DRAWING NO.			REV.		
SM-103					
FILED ON AUTOCAD AS:					