
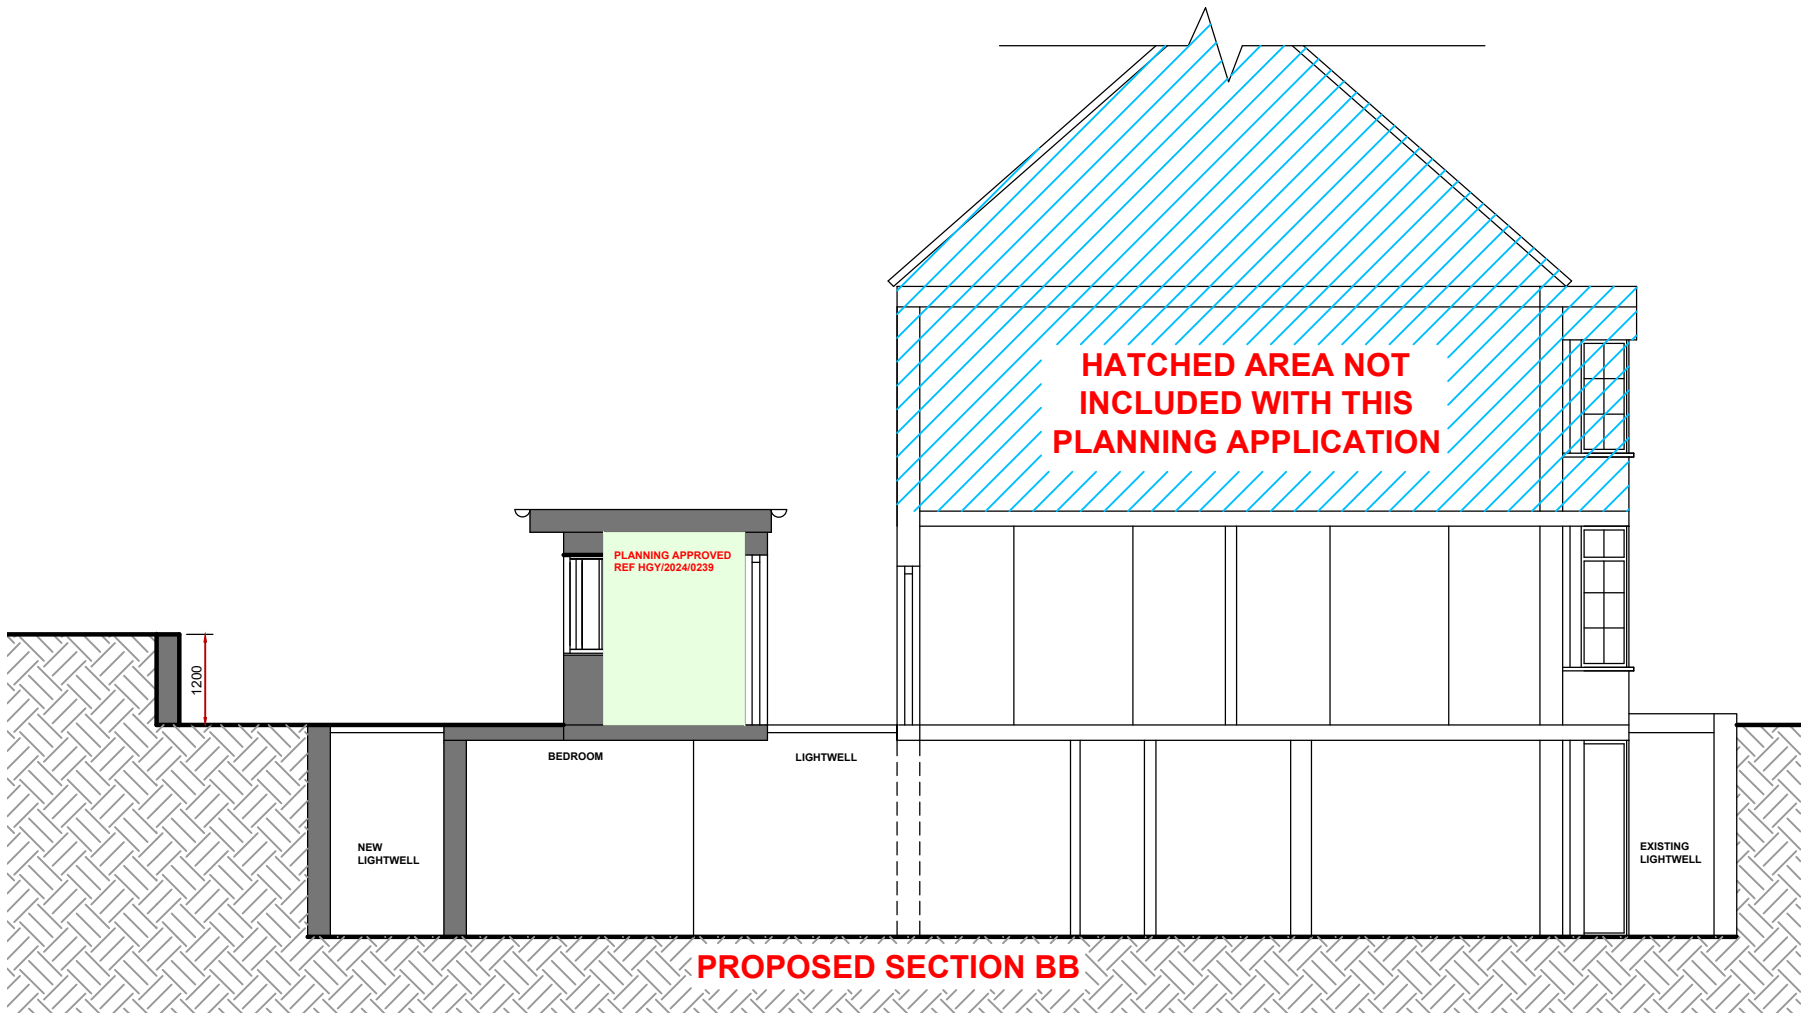


PLANNING APPROVED
REF HGY/2024/0239

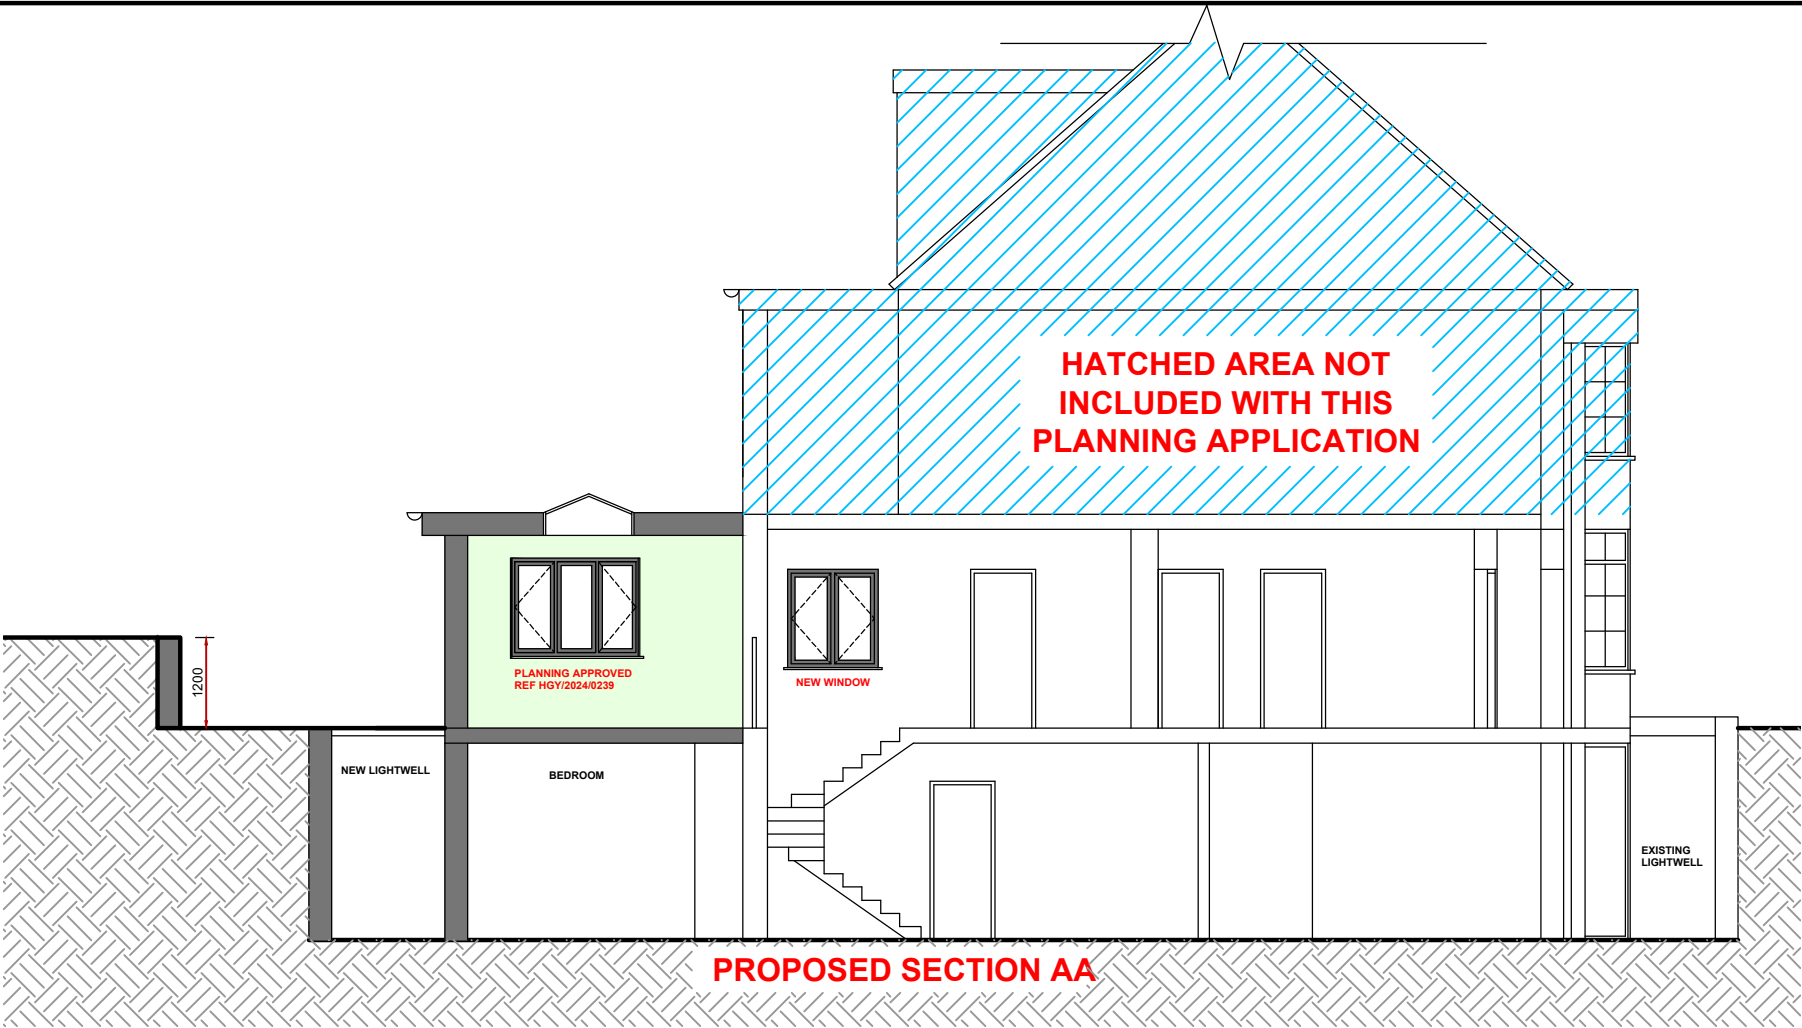

Rev	By	Description	Date
Mehra Design Services 41 Summit Avenue Kingsbury London NW9 0TH Telephone: 07456789516 E Mail: shihanaz41@aol.com			
PRELIMINARY	☐	INFORMATION	☐
APPROVAL	☐	CONSTRUCTION	☐
TENDER	☐	•	☐
PLANNING	☒	•	☐
RECORD	☐	•	☐
CLIENT			
MR AND MRS STOCK			
PROJECT			
298B ALEXANDRA PARK ROAD, N22 7BD			
DRAWING TITLE			
PROPOSED SECTIONS			
DRAWN BY SM			
CHECKED SM			
DATE AUGUST 2024			
SCALE 1:100 @ A3			
DRAWING NO.		REV.	
SM-102		-	
FILED ON AUTOCAD AS:			