



Notes


- 1 This drawing is not for construction
- 2 All Dimensions are in millimeters
- 3 Dimensions are not to be scaled directly from drawings
- 4 All dimensions are to be checked on site and the Architect is to be informed of any discrepancies before construction commences
- 5 All references to drawings refer to current revision of that drawing
- 6 The Copyright of this drawing belongs to Architectural Design Point Limited.

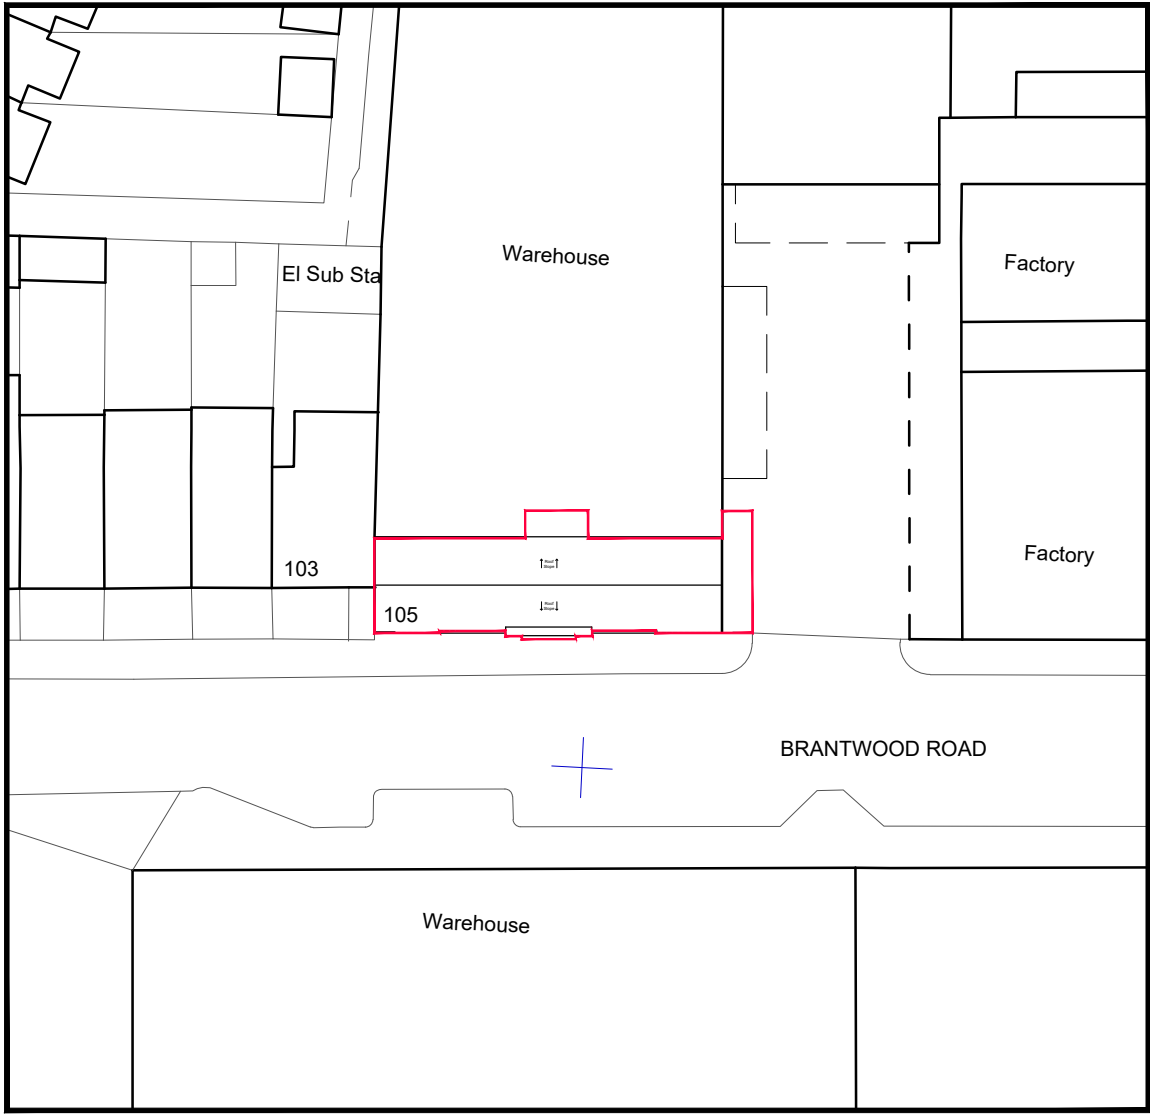

EXISTING BLOCK PLAN  
SCALE 1:500

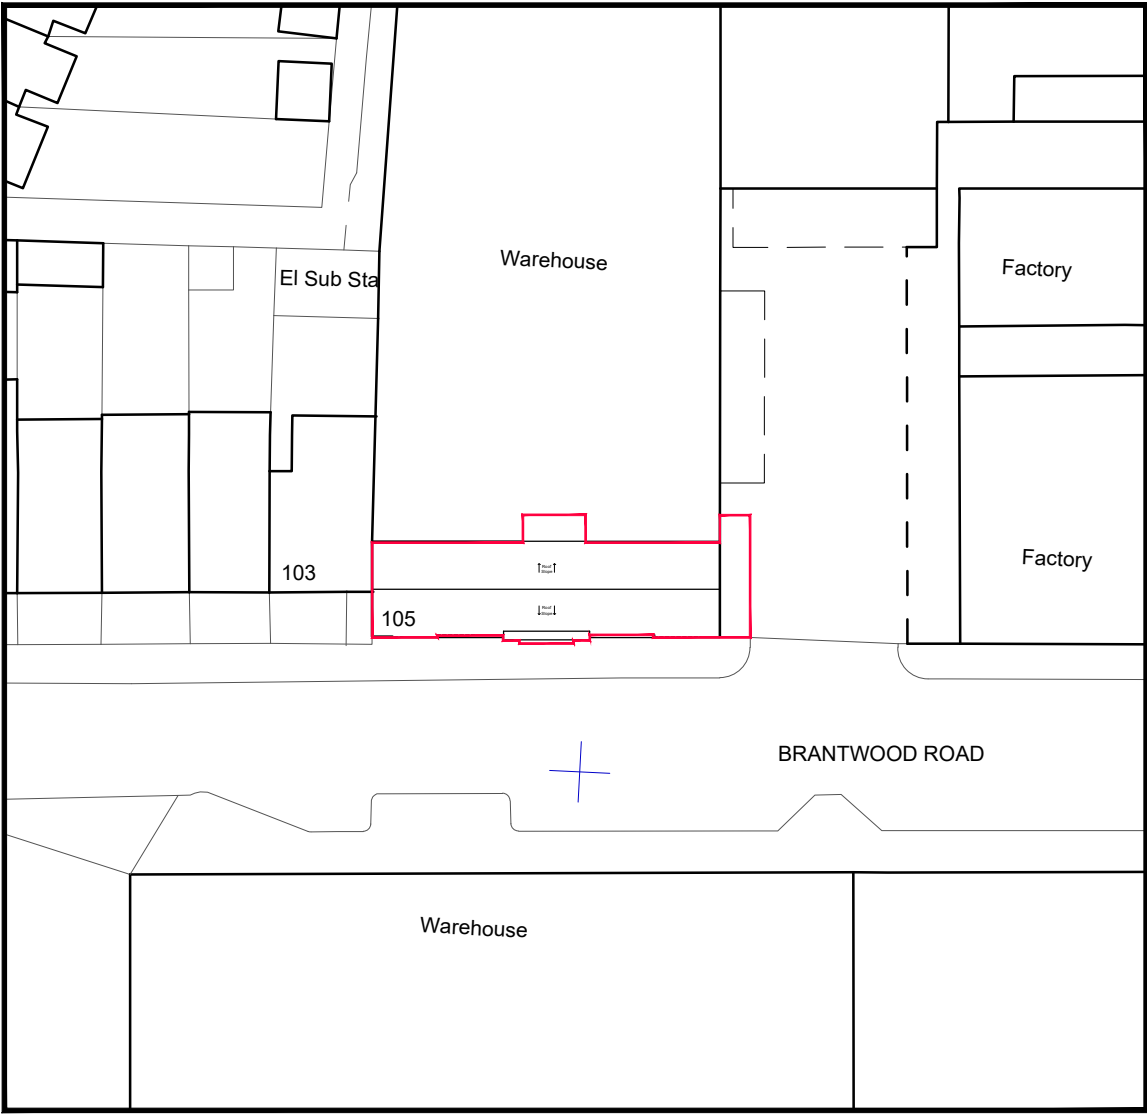

PROPOSED BLOCK PLAN  
SCALE 1:500

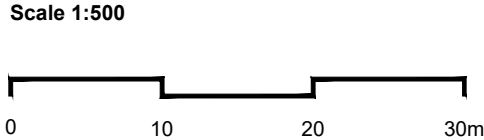

| Rev. | Date | Revisions |
|------|------|-----------|
| -    | -    | -         |



8-10 Silver Street,  
Enfield,  
EN1 3ED

Office: 0208 367 7479  
Email: info@adplondon.co.uk

|             |           |                             |          |
|-------------|-----------|-----------------------------|----------|
| Client      |           | Mr Dogan                    |          |
| Address     |           | 105 Brantwood Road, N17 0DX |          |
| Scale       | 1:500@ A3 | Date                        | AUG 2024 |
| Drawn by    | IC        | Checked by                  | HC       |
| Project No. | 240503-01 | Drawing No.                 | A110     |
|             |           | Revision                    | -        |

Drawing title  
Existing & Proposed Block Plans