

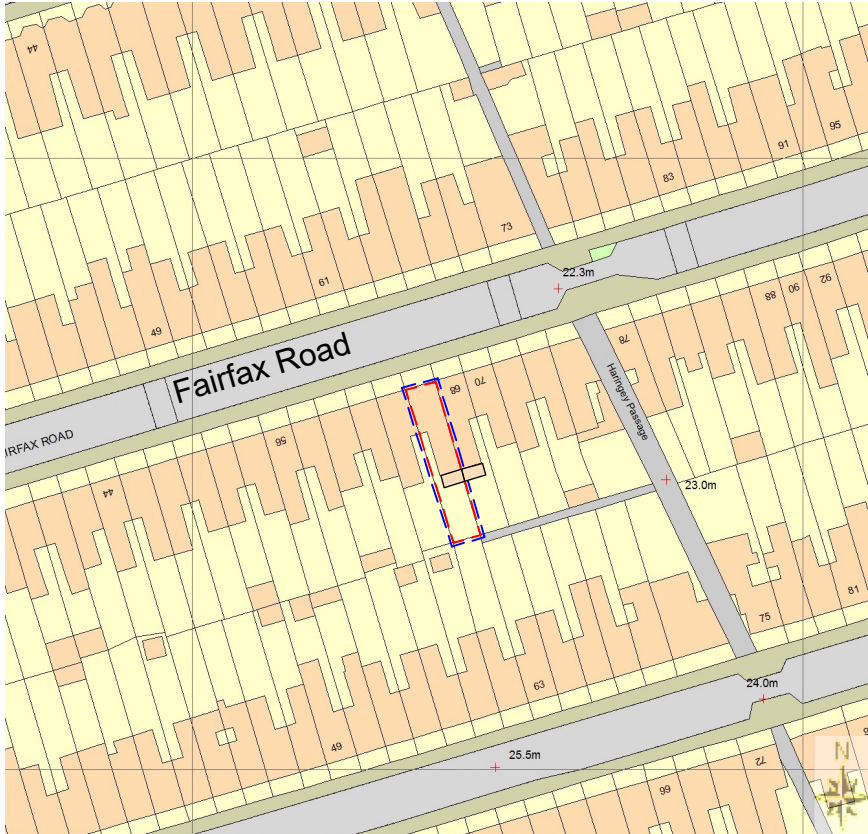


CENTRE COORDINATES: 531440 , 189055

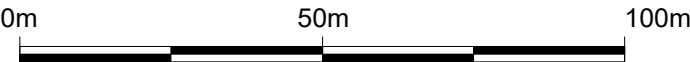

Supplied by Streetwise Maps Ltd
www.streetwise.net
Licence No: 100047474
08:05:38 28/06/2024

Site Location Plan

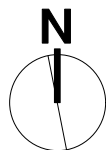

Note:
This drawing has been drawn to scale for the purposes of obtaining local authority approval. Any measurements required for construction must not be scaled from this drawing.
All structural elements to be agreed with local authority Building Control prior to commencement of works.
Attention is drawn to the provisions of the party wall act 1996. Legal boundaries should be determined by others.

Site ownership boundary

Site boundary

LIVE-IN DESIGN
architectural
e: contact@live-in-design.co.uk
t: 07800978707
w: www.live-in-design.co.uk
a: 43 Seymour Road, London N8 0SE

client
Sarah Mahr
66 Fairfax Road, London N8 0NG

project
PLANNING
Side rear extension

drawing title
Site location plan

date 25/06/24	scale 1:100@A3	dwn AW
------------------	-------------------	-----------

drawing number 101_PL_000	sheet no.	rev —
------------------------------	-----------	----------