

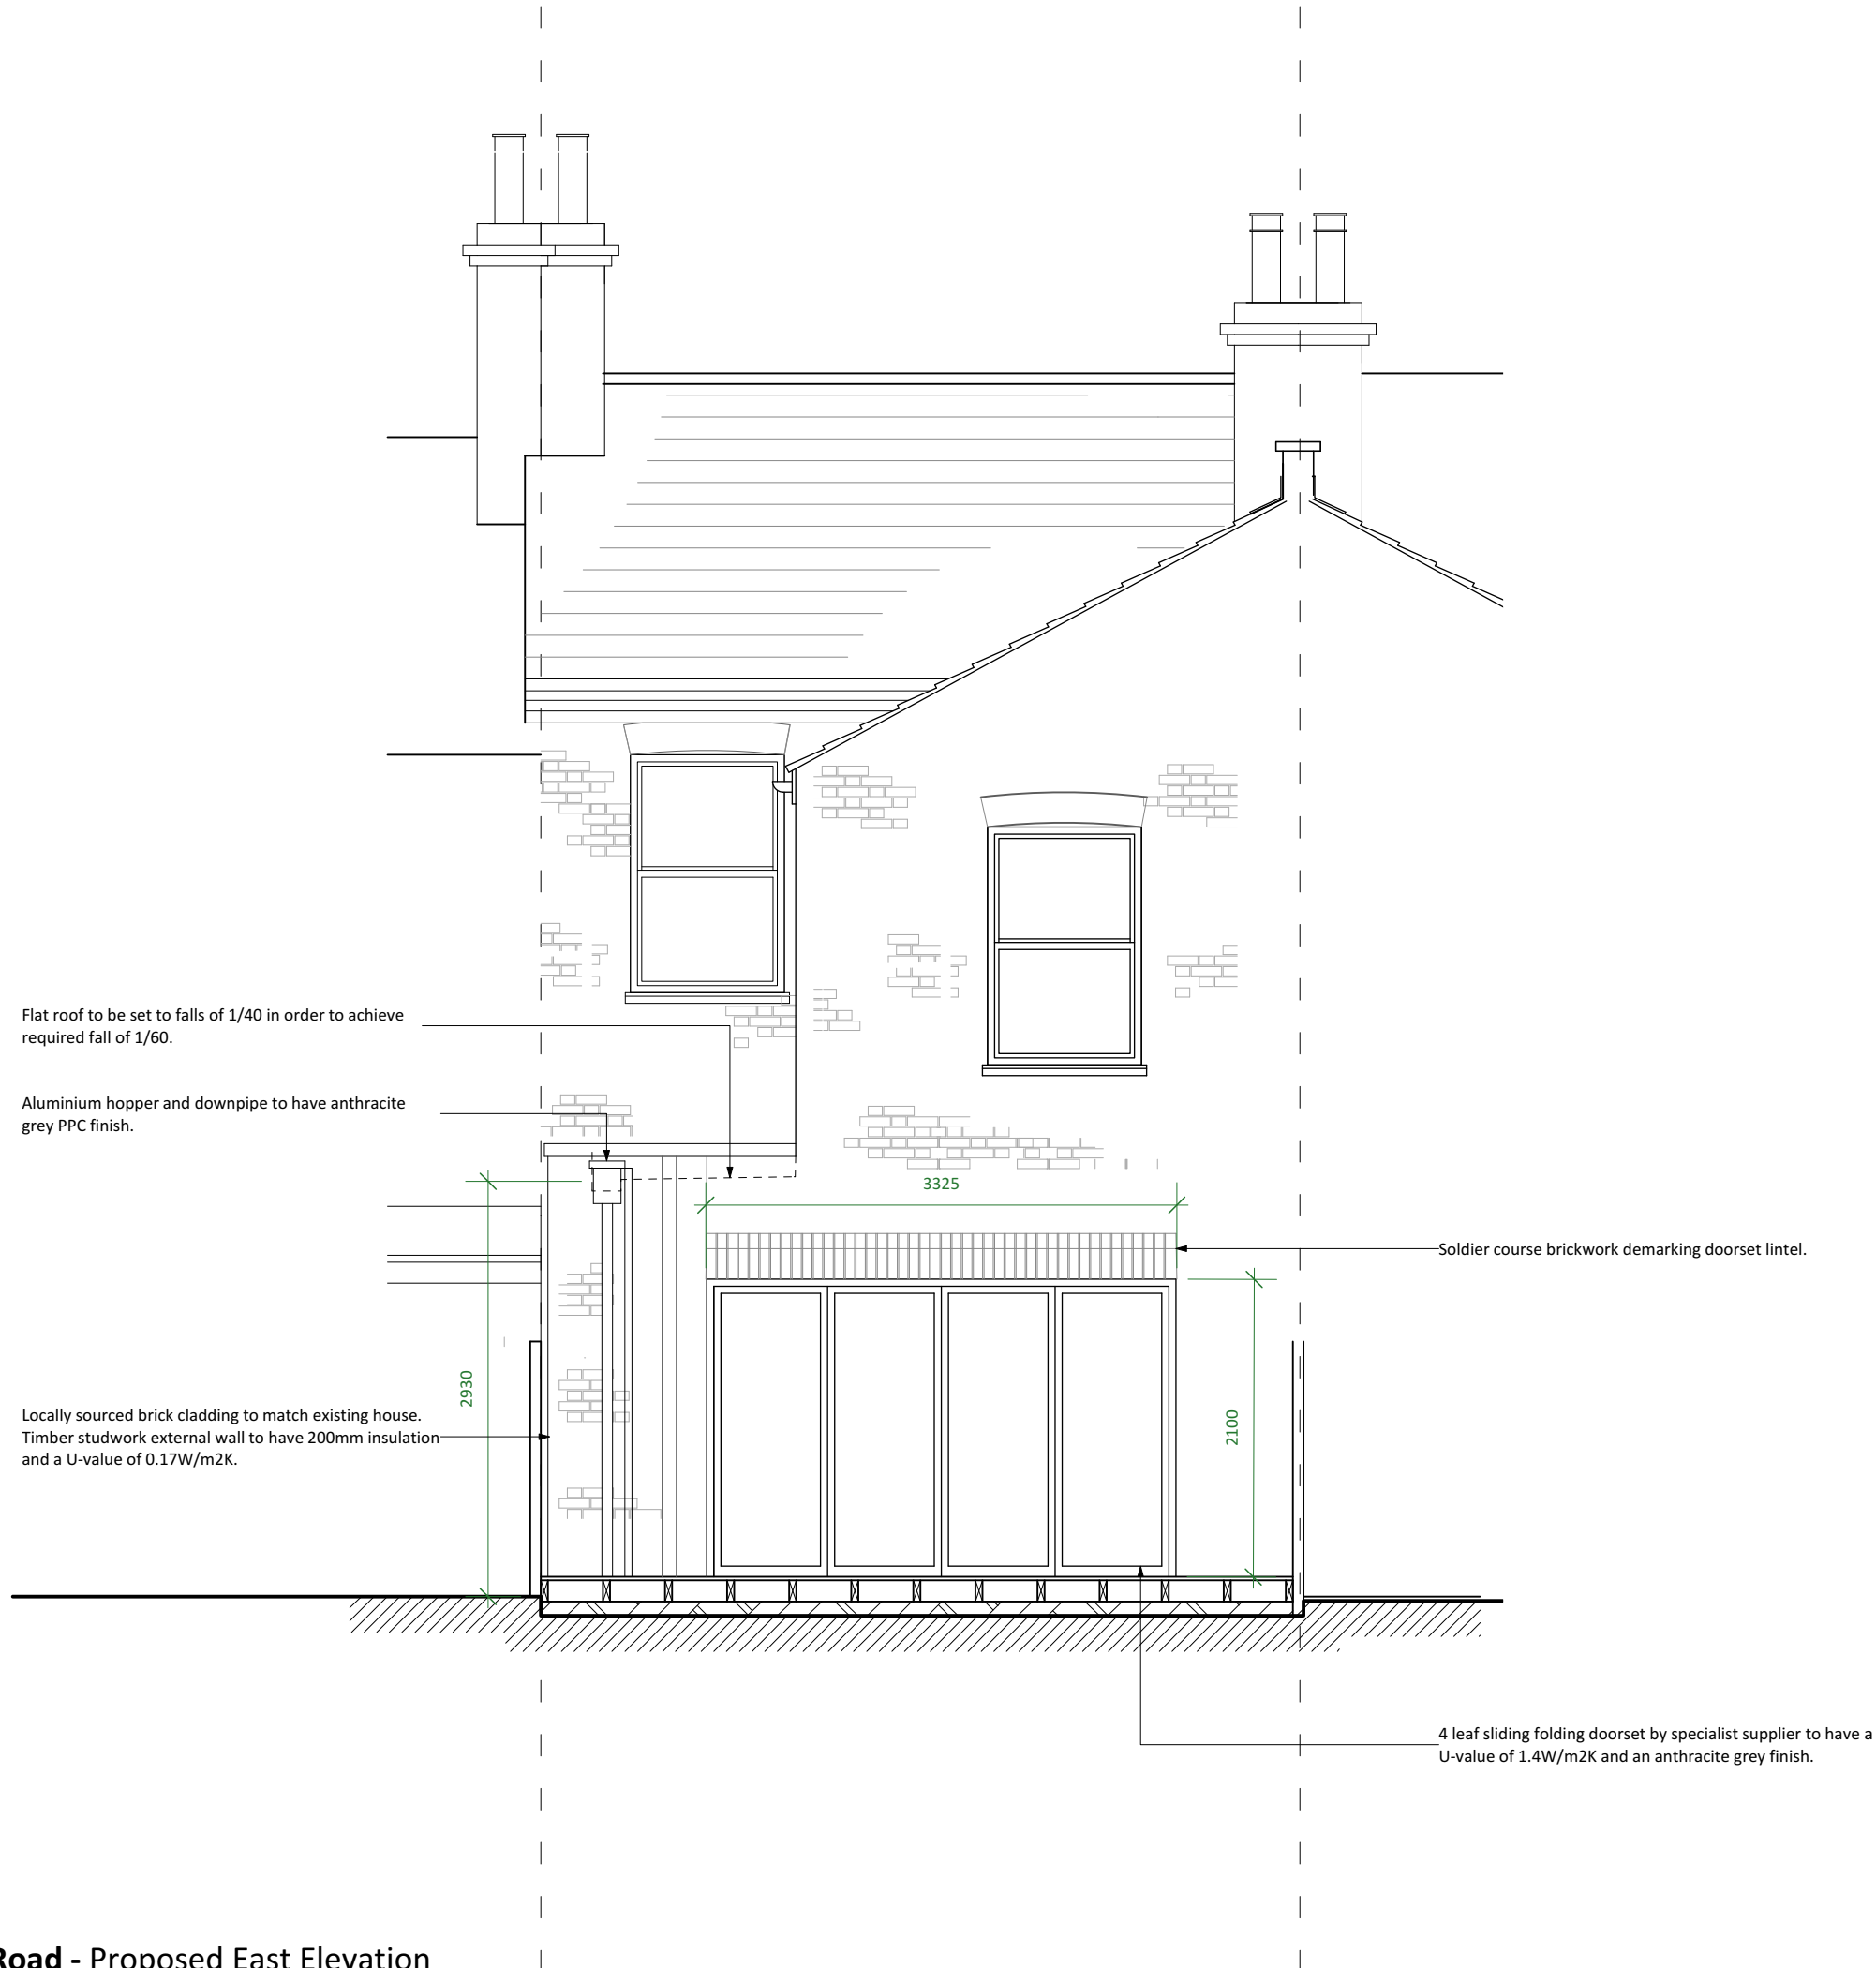


DRAFT

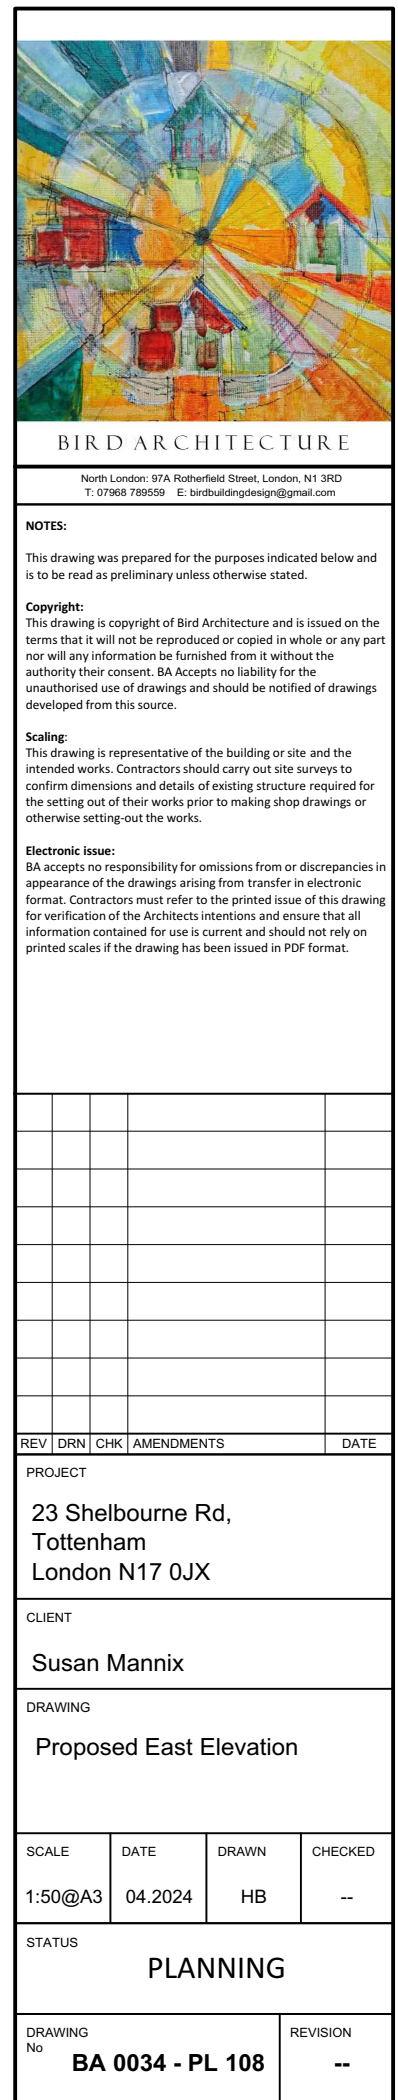

23 Shelbourne Road - Proposed East Elevation
Scale - 1:50@A3

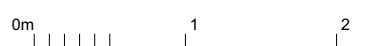

This drawing is
copyright.