


DRAFT

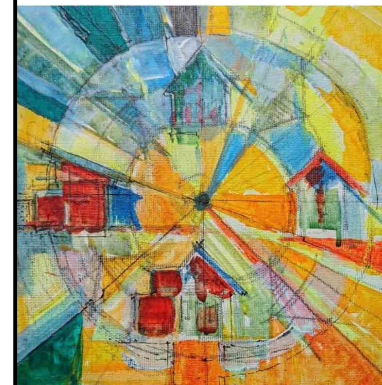

BIRD ARCHITECTURE

North London: 97A Rotherfield Street, London, N1 3RD
T: 07968 789559 E: birdbuildingdesign@gmail.com

NOTES:

This drawing was prepared for the purposes indicated below and is to be read as preliminary unless otherwise stated.

Copyright:

This drawing is copyright of Bird Architecture and is issued on the terms that it will not be reproduced or copied in whole or any part nor will any information be furnished from it without the authority their consent. BA Accepts no liability for the unauthorised use of drawings and should be notified of drawings developed from this source.

Scaling:

This drawing is representative of the building or site and the intended works. Contractors should carry out site surveys to confirm dimensions and details of existing structure required for the setting out of their works prior to making shop drawings or otherwise setting-out the works.

Electronic issue:

BA accepts no responsibility for omissions from or discrepancies in appearance of the drawings arising from transfer in electronic format. Contractors must refer to the printed issue of this drawing for verification of the Architects intentions and ensure that all information contained for use is current and should not rely on printed scales if the drawing has been issued in PDF format.

[illegible]

REV	DRN	CHK	AMENDMENTS	DATE
-----	-----	-----	------------	------

PROJECT

23 Shelbourne Rd,
Tottenham
London N17 0JX

CLIENT

Susan Mannix

DRAWING

Proposed Section B-B


SCALE	DATE	DRAWN	CHECKED
1:50@A3	04.2024	HB	--

STATUS

PLANNING

DRAWING No BA 0034 - PL 105	REVISION --
--	---------------------------

This drawing is
copyright.

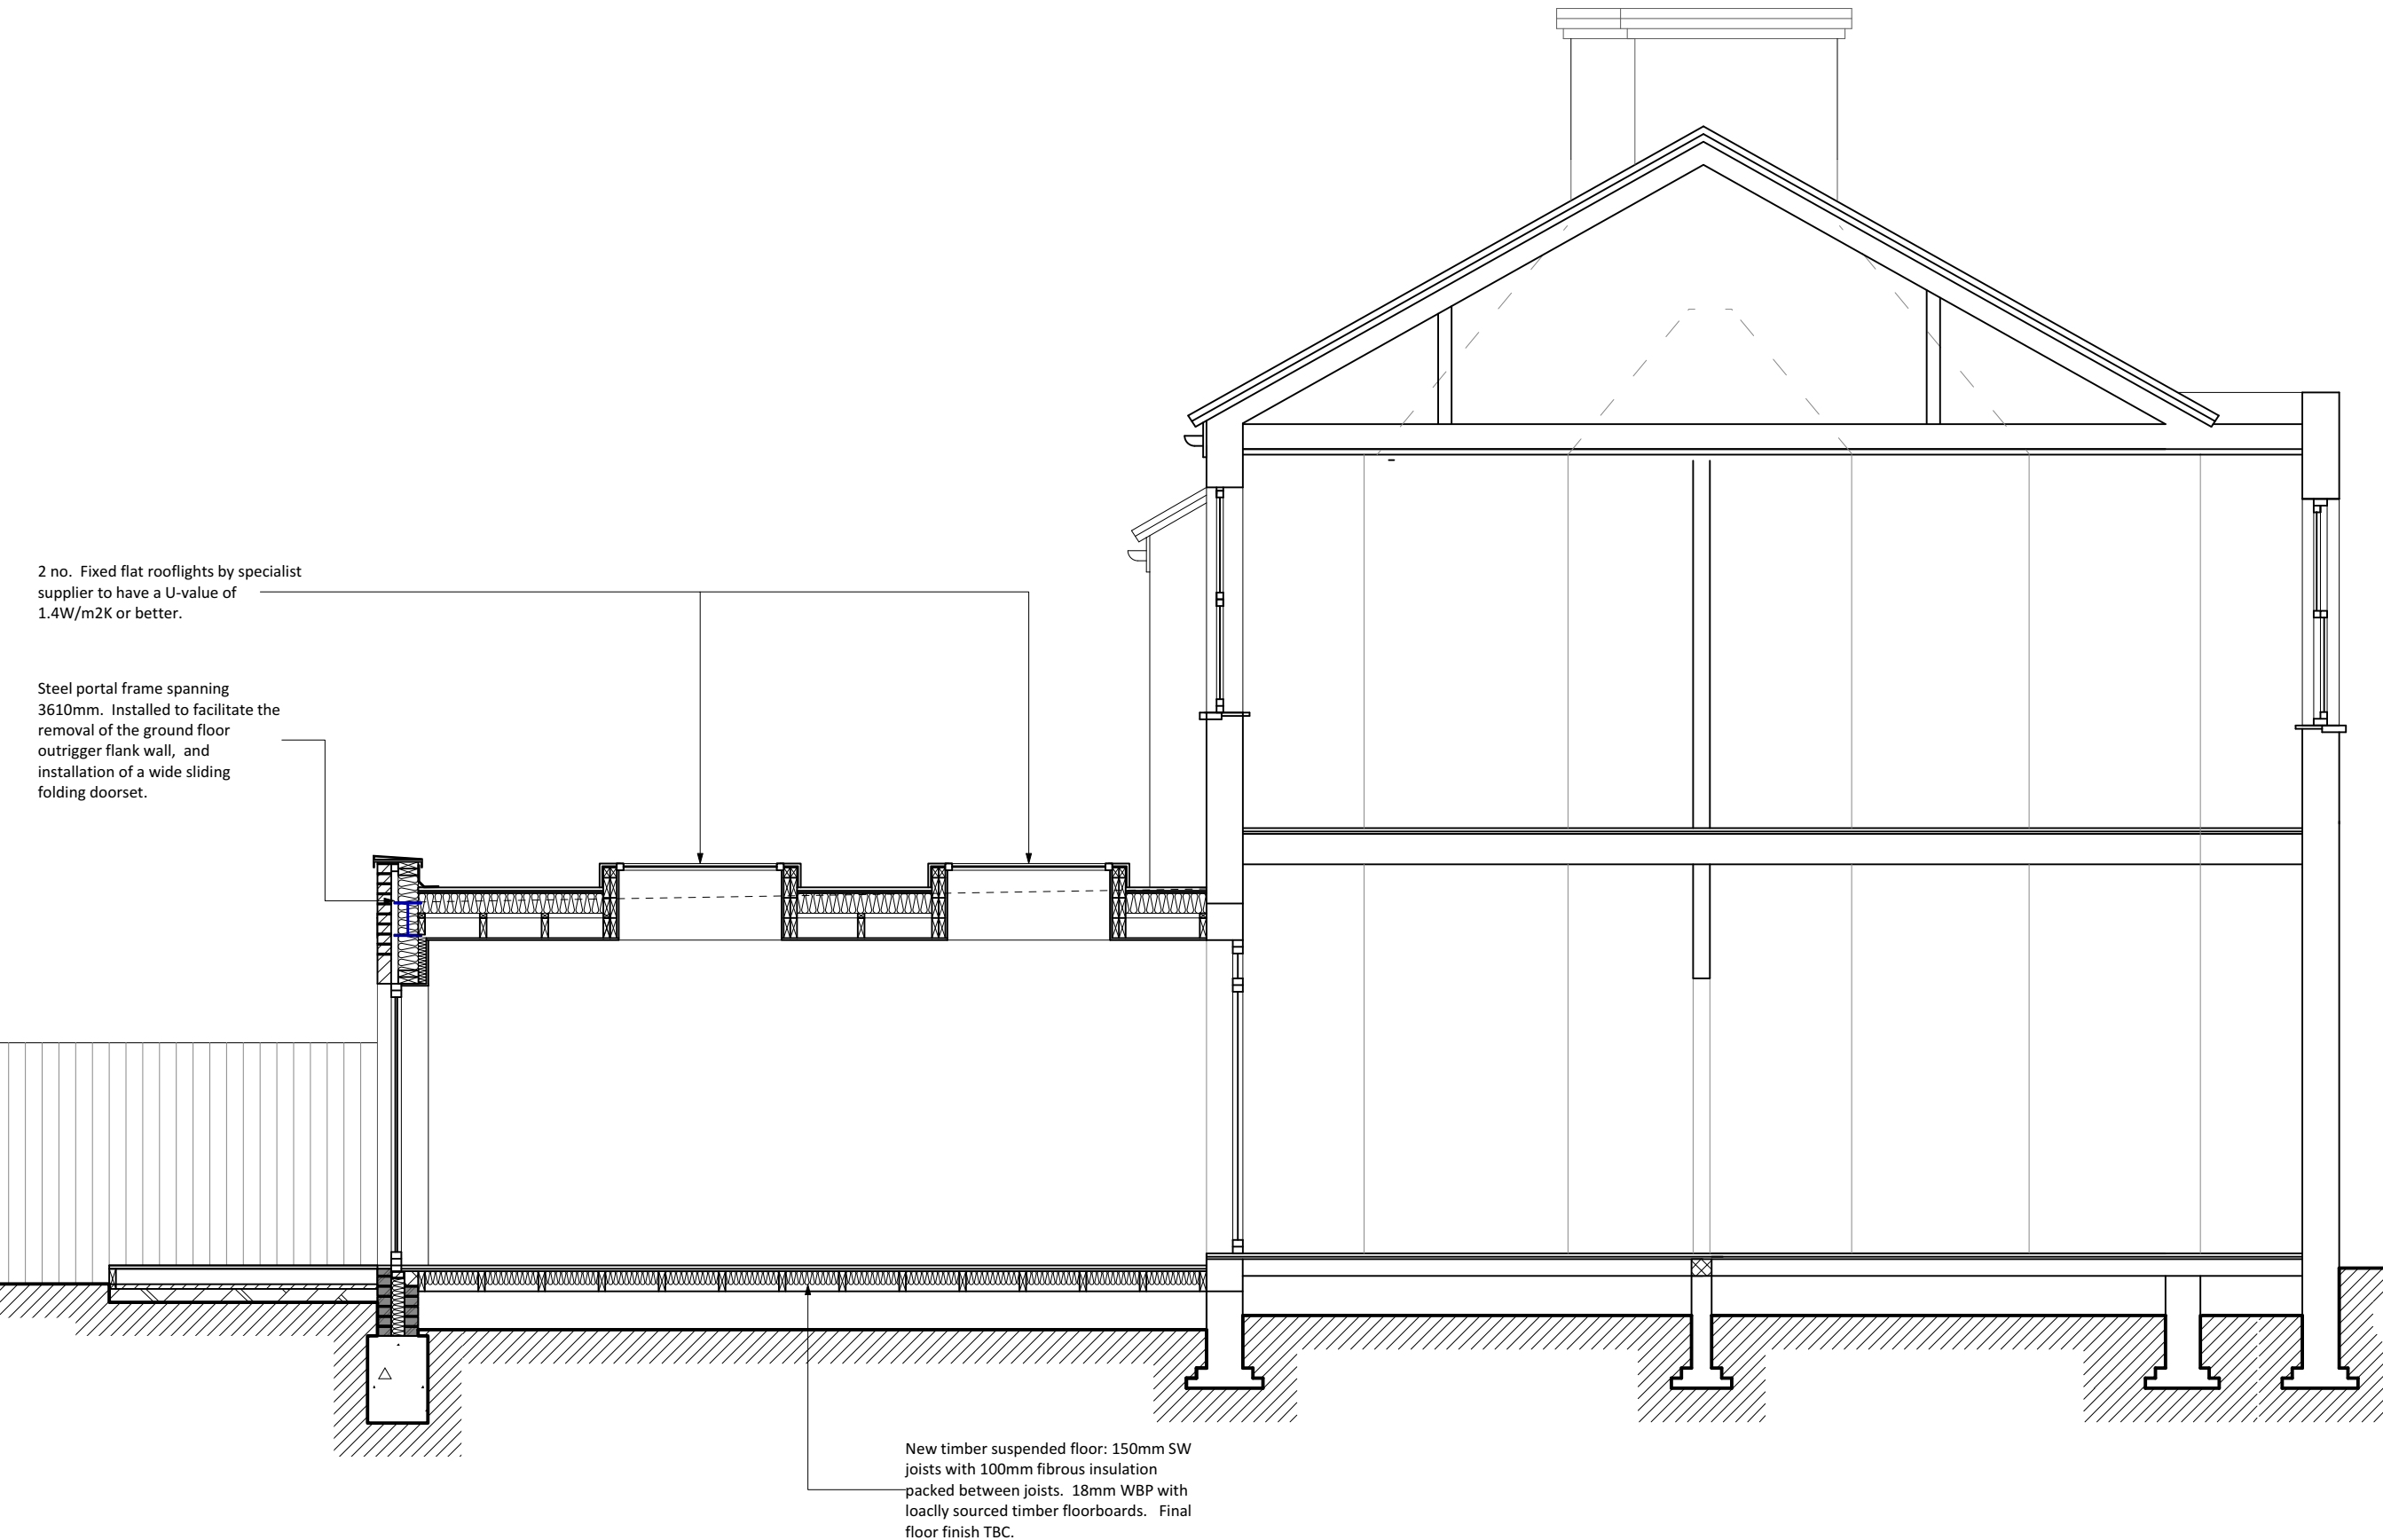

23 Shelbourne Road - Proposed Section B-B

Scale - 1:50@A3

