


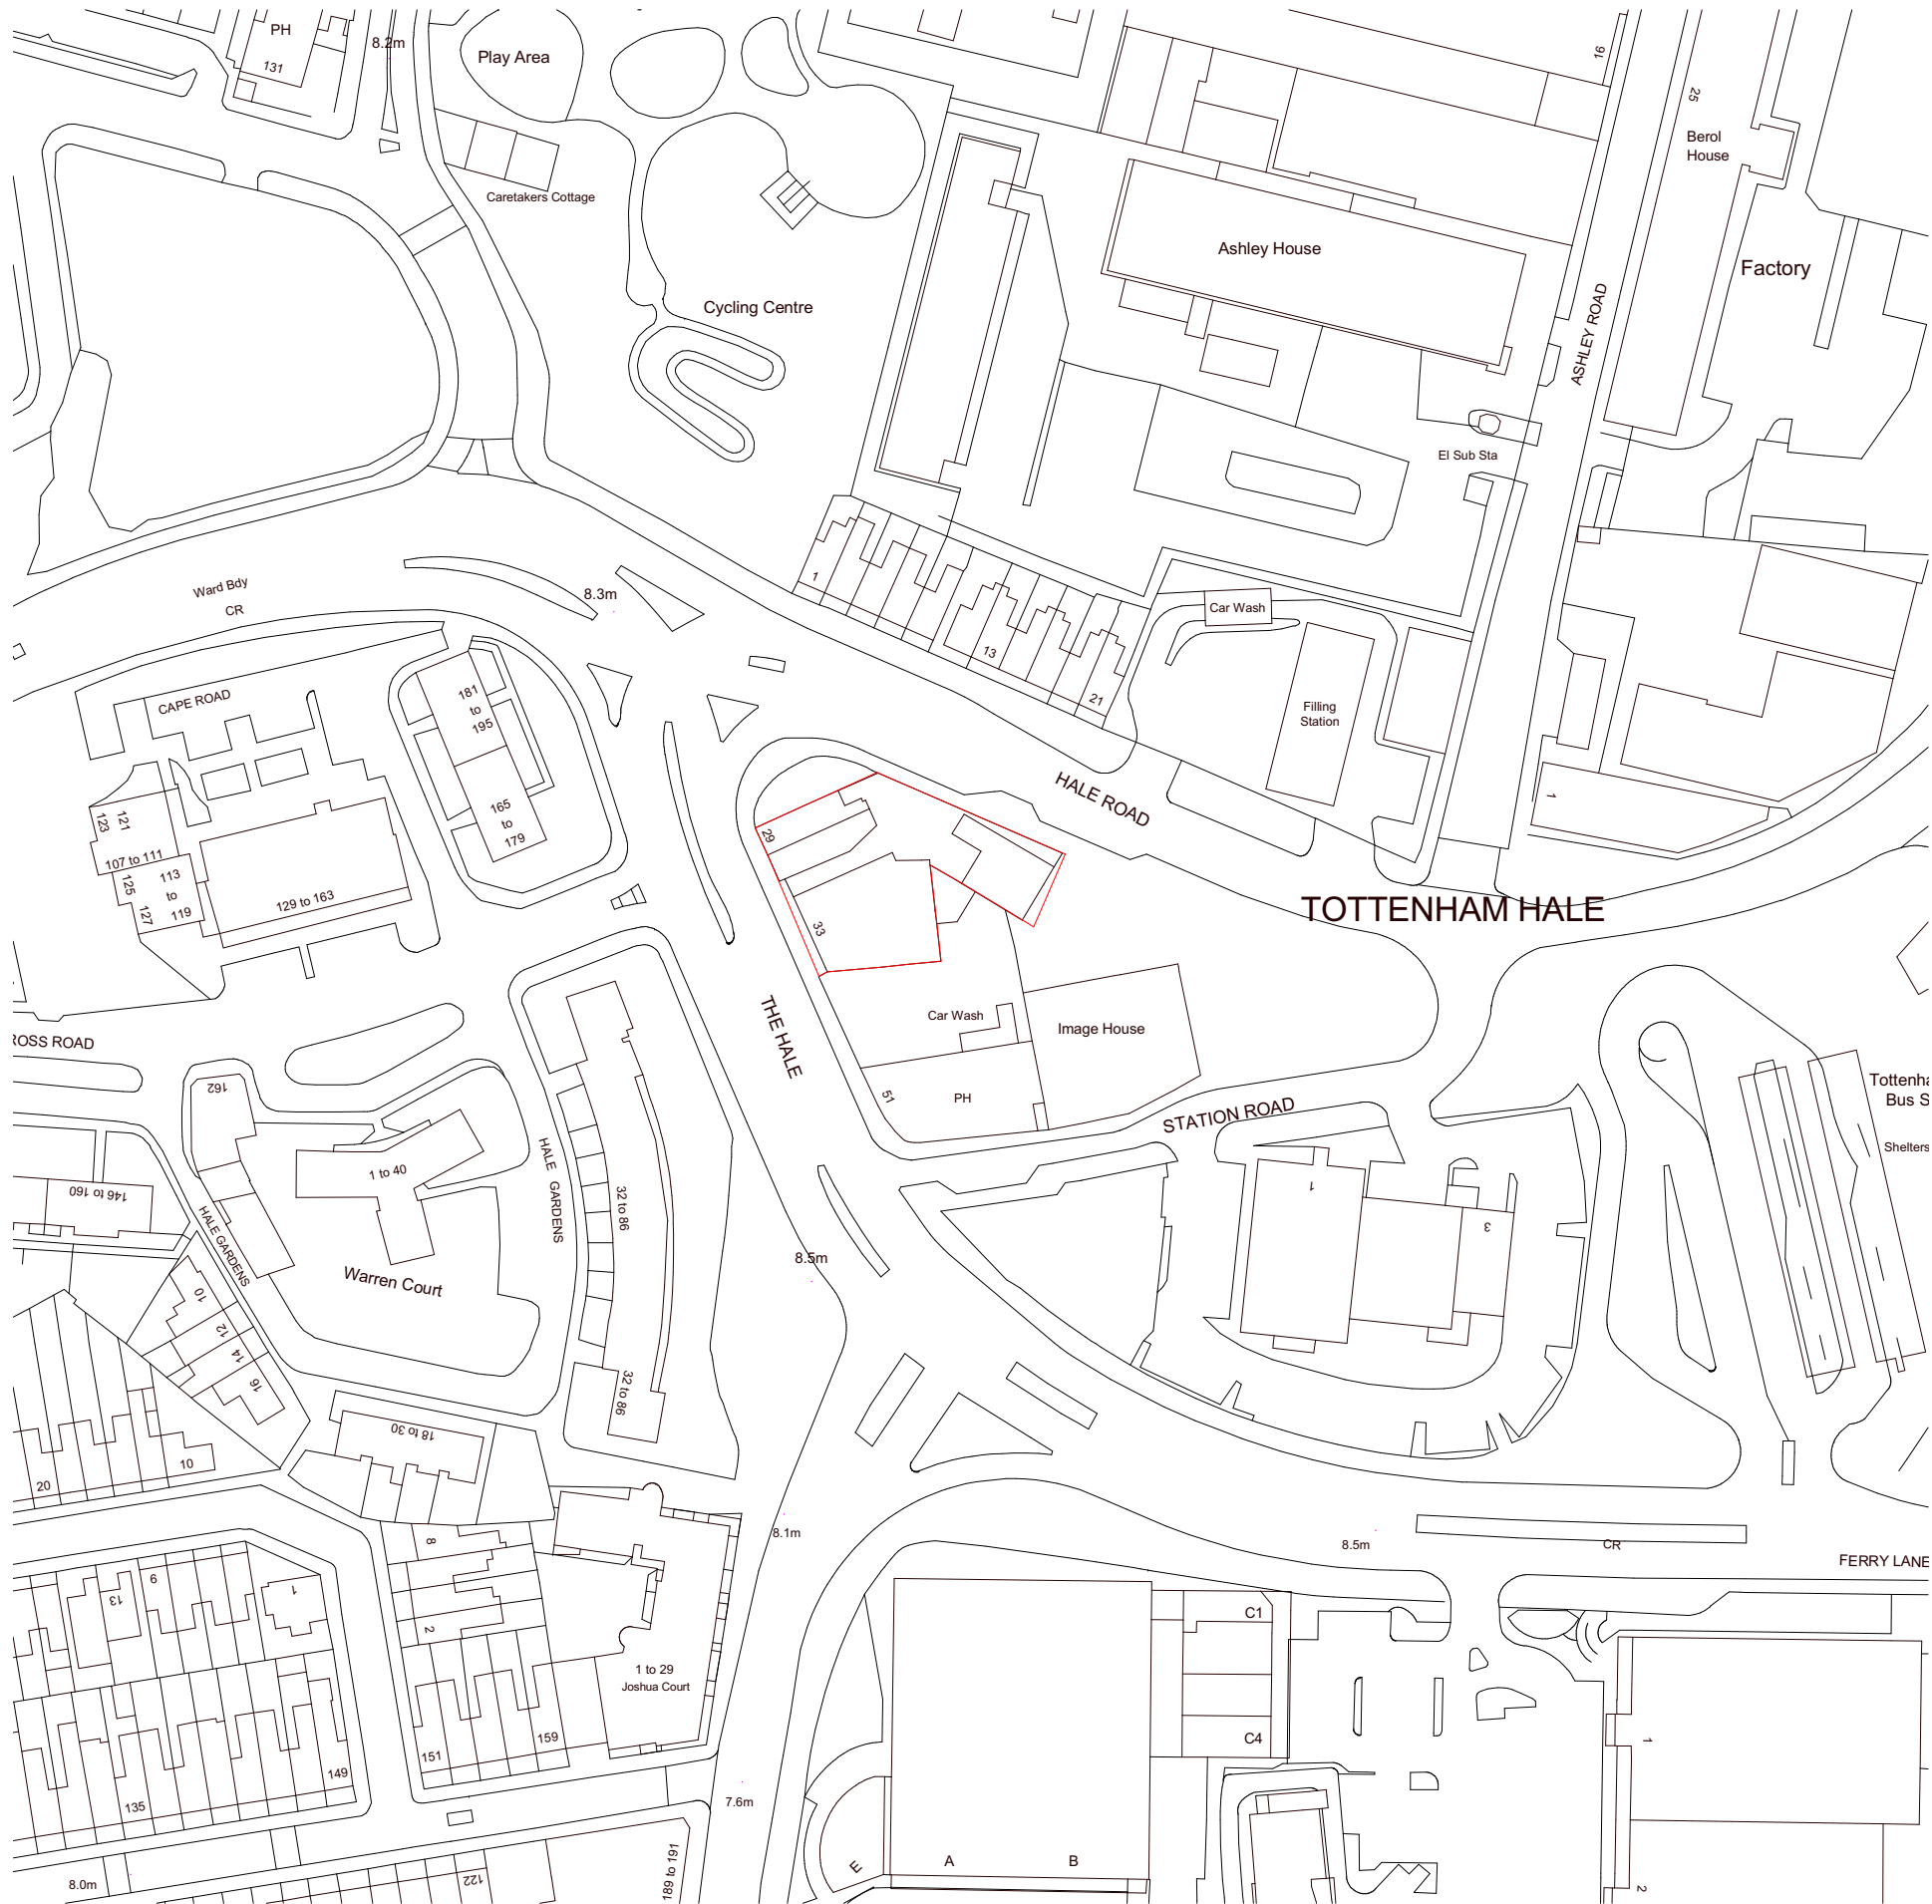

DO NOT SCALE THIS DRAWING

Contractors are to check all dimensions prior to commencement on site and notify the architect of any errors, omissions, or discrepancies.

TateHindle Limited retain copyright of this drawing. It may not be copied, altered or reproduced in any way without their written authority.

1	Planning Issue	13-07-21	
Rev	Description	Date	Checked

Status
Planning

Client
Jigsaw PMG Tottenham Ltd

Project
29-33 The Hale, Tottenham
Purpose Built Student Accommodation

Drawing
Location Plan

Scale	Drawn	Date	Checked
1 : 1250@A3	AN	18/06/21	GG

Project no.	Dwg	Revision
15411	15411-A-PL-X-(02)-102	1

tatehindle

TateHindle Architects
1 Lindsey Street
Smithfield
London EC1A 9HP
T 020 7332 4850
mail@tatehindle.co.uk
www.tatehindle.co.uk