


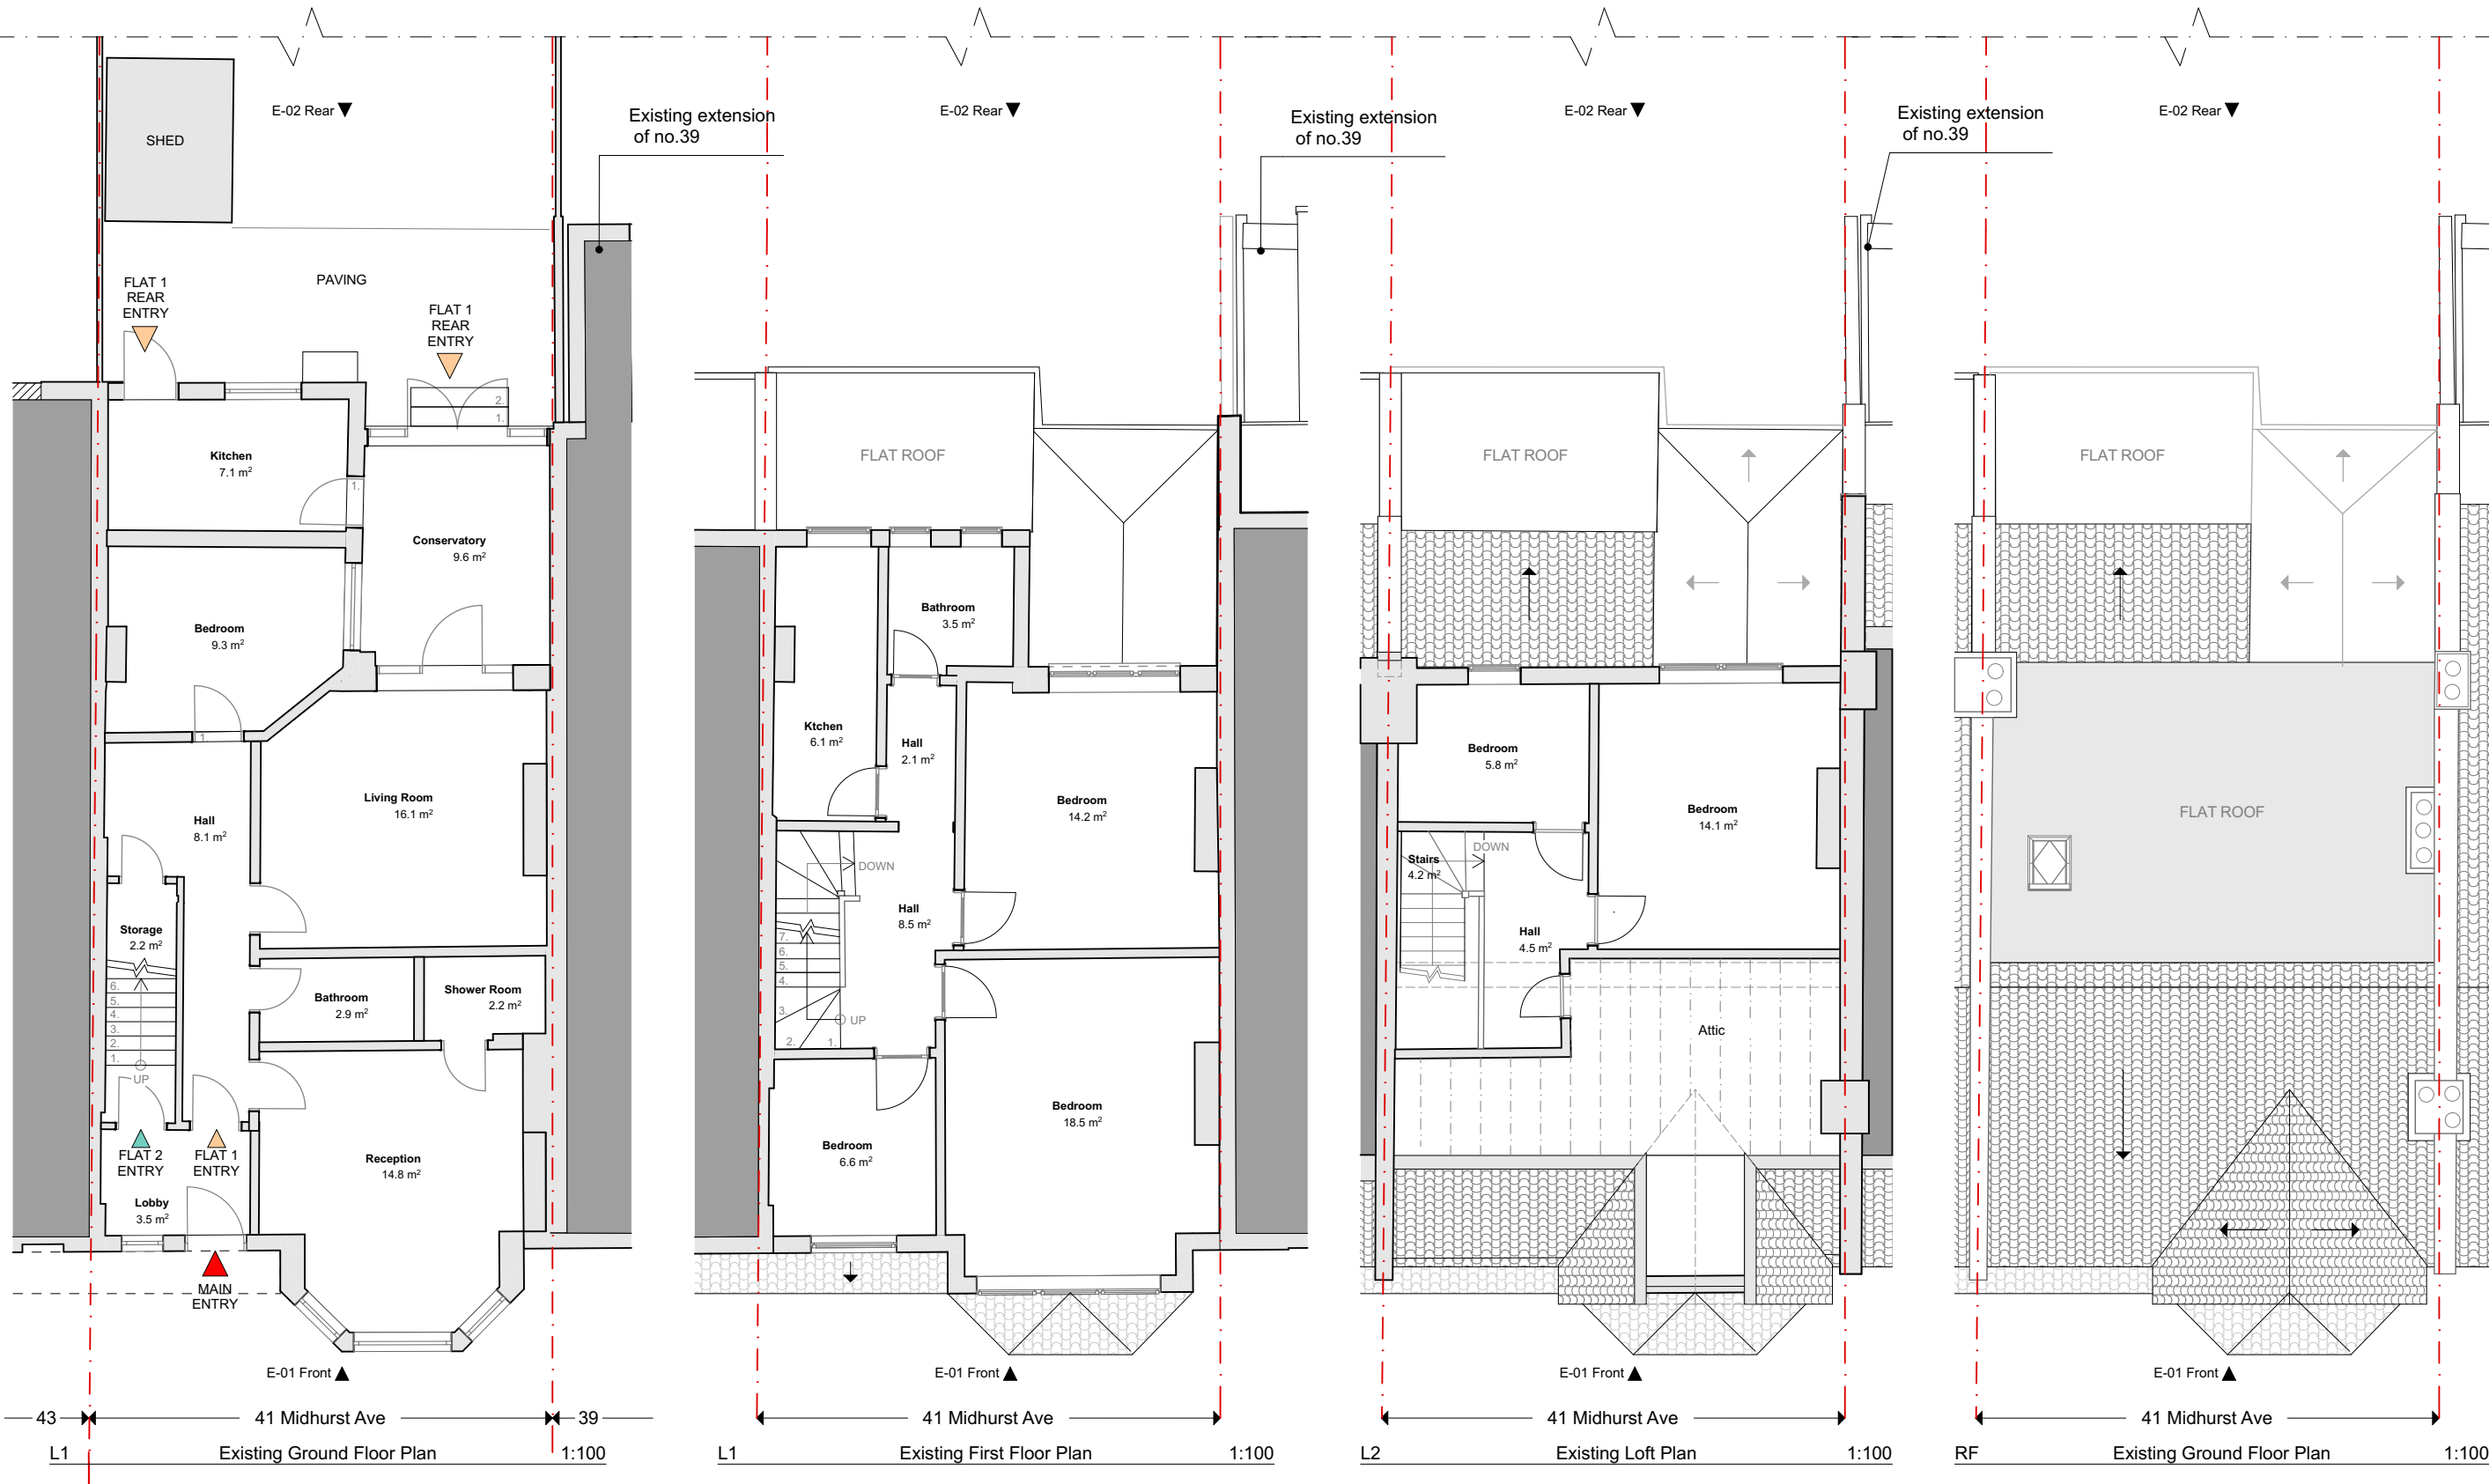

NOTES
DO NOT SCALE FROM THIS DRAWING.
FIGURED DIMENSIONS ARE TAKEN TO STRUCTURE UNLESS INDICATED OTHERWISE.
ALL DIMENSIONS TO BE CHECKED ON SITE PRIOR TO COMMENCEMENT OF WORK.
DRAWING TO BE READ IN CONJUNCTION WITH ALL OTHER ARCHITECT'S DRAWINGS, CONSULTANTS' AND SPECIALIST'S DRAWINGS, CONSTRUCTION NOTES, SPECIFICATIONS AND EMPLOYER'S REQUIREMENTS WHERE APPLICABLE.
ANY DISCREPANCY MUST BE BROUGHT TO THE ATTENTION OF PLEMON STUDIO LTD. IF IN DOUBT, ASK.
ANY MODIFICATION TO THIS DRAWING MUST BE CARRIED OUT BY PLEMON STUDIO LTD.
THIS DRAWING REMAINS UNDER THE COPYRIGHT OF PLEMON STUDIO LTD. PLEASE OBTAIN PERMISSION BEFORE COPYING.
WHERE METHOD OF CONSTRUCTION INCORPORATES TIMBER/LIGHT GAUGE STEEL FRAME ALL ELEMENTS OF FRAME INCLUDING STUD LOCATIONS, NOGGINS, SHEATHING, LINTELS, TRUSSESS AND WIND BRACING TO BE TO FRAME MANUFACTURER'S DESIGN, DETAIL AND SPECIFICATION.
ALL STRUCTURAL ELEMENTS ARE SHOWN INDICATIVELY. FOR ALL ELEMENTS OF STRUCTURE REFER TO STRUCTURAL ENGINEER'S AND SPECIALIST SUB-CONTRACTOR/FABRICATOR'S DESIGN, DETAIL AND SPECIFICATION.
ALL MECHANICAL AND ELECTRICAL ELEMENTS ARE SHOWN INDICATIVELY. FOR ALL M&E INSTALLATIONS REFER TO BUILDING SERVICES ENGINEER'S AND SPECIALIST SUB-CONTRACTOR'S DESIGN, DETAIL AND SPECIFICATION.

RevID	ChID	Change Name	Date	BY	CHECKED
01			24/07/2024		
02	PL-01	PLANNING ISSUE	29/08/2024		



© PLEMON mail: info@plemon.co.uk

DRAWING TITLE			CLIENT									
2441_Existing Plans			Natalia Kouznitsyna									
			PROJECT									
STATUS			2441 41 Midhurst Avenue Terraced									
PLANNING												
SCALE	1:100 @A3	DRAWN BY	PLMN	DRAWING NO.	project	originator	volume	level	type	role	number	revision
DATE	29/08/2024	CHECKED BY	CHCKD	2441 - PLMN -	XX	- ZZ	- DR	- A -			103	02