


Plan Produced for: Plemon Studio Ltd
Date Produced: 20 Jul 2024
Plan Reference Number: TQRQM24202172741062
Scale: 1:1250 @ A4

KEY:
- Site boundary

RevID	ChID	Change Name	Date
01			24/07/2024
02	PL-01	PLANNING ISSUE	29/08/2024

DRAWING TITLE		CLIENT					
2441_Site Location Plan		Natalia Kouznitsyna					
STATUS		PROJECT					
PLANNING		2441 41 Midhurst Avenue Terraced					
SCALE	1:1250 @A3	DRAWN BY	PLMN	DRAWING NO.			
DATE	29/08/2024	CHECKED BY	CHCKD	project	originator	volume	level
				type	role	number	revision
				2441 - PLMN -	XX - ZZ -	DR - A -	100
							02

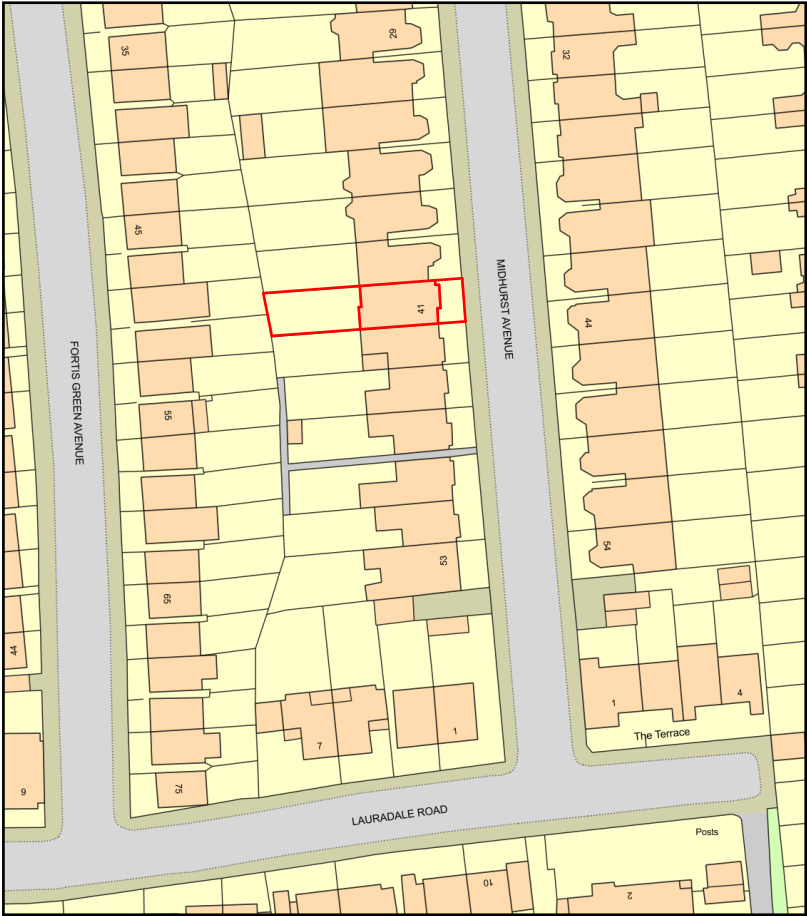