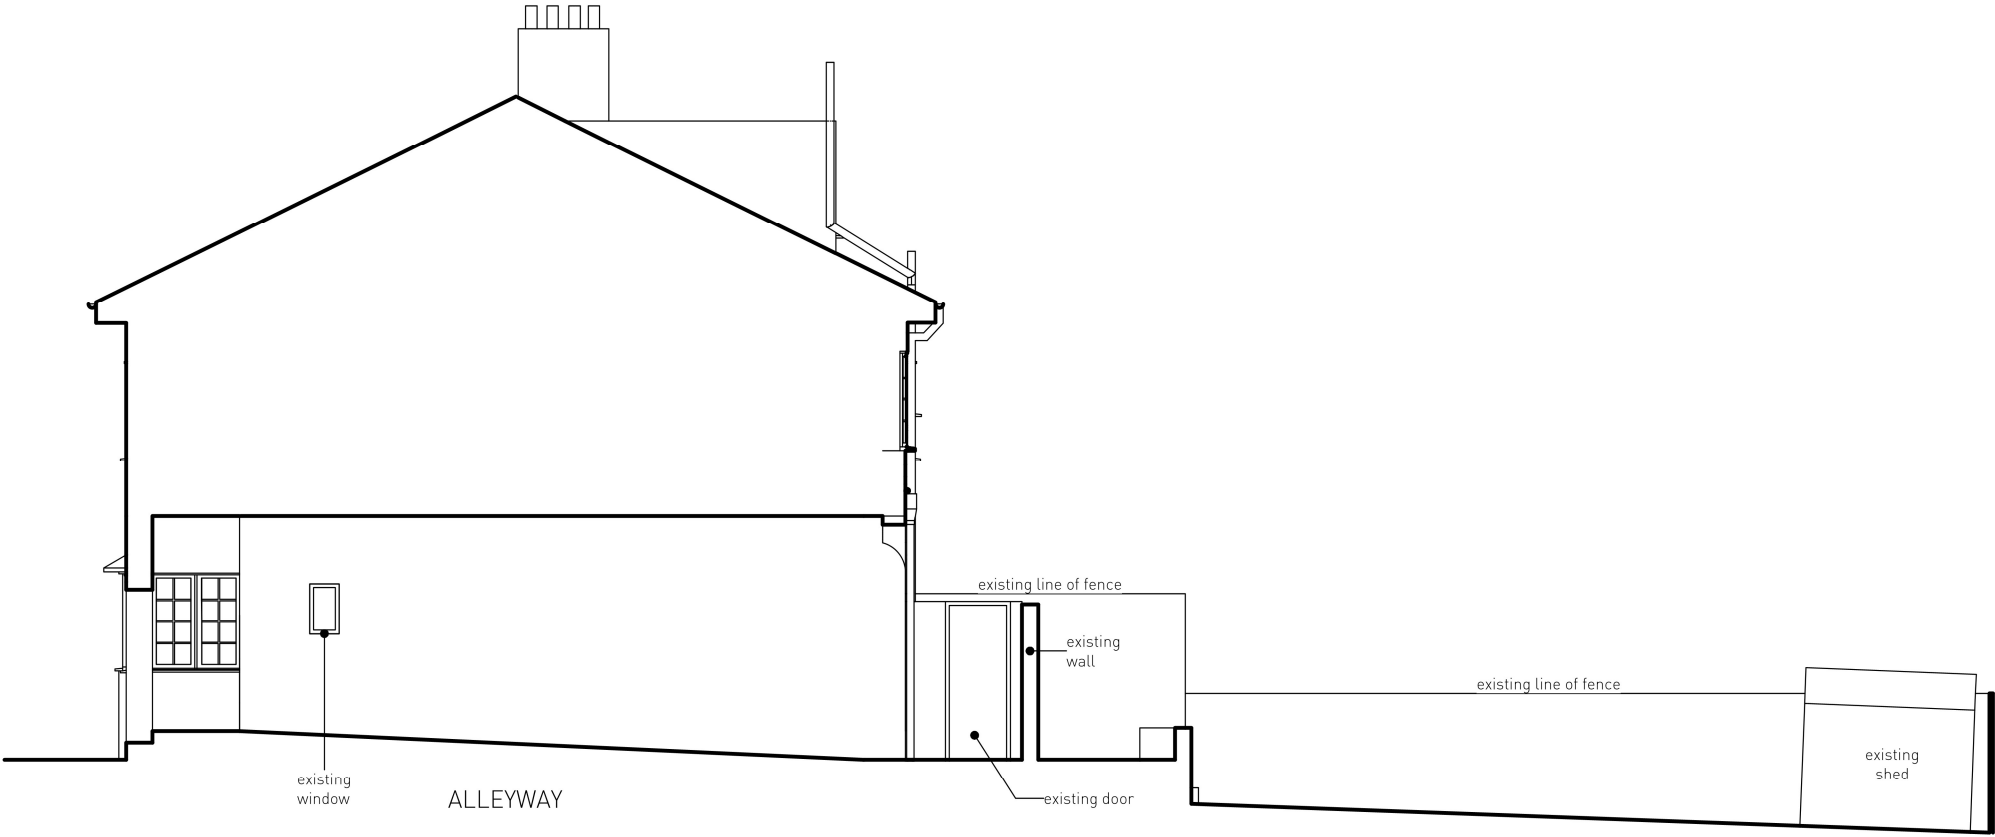
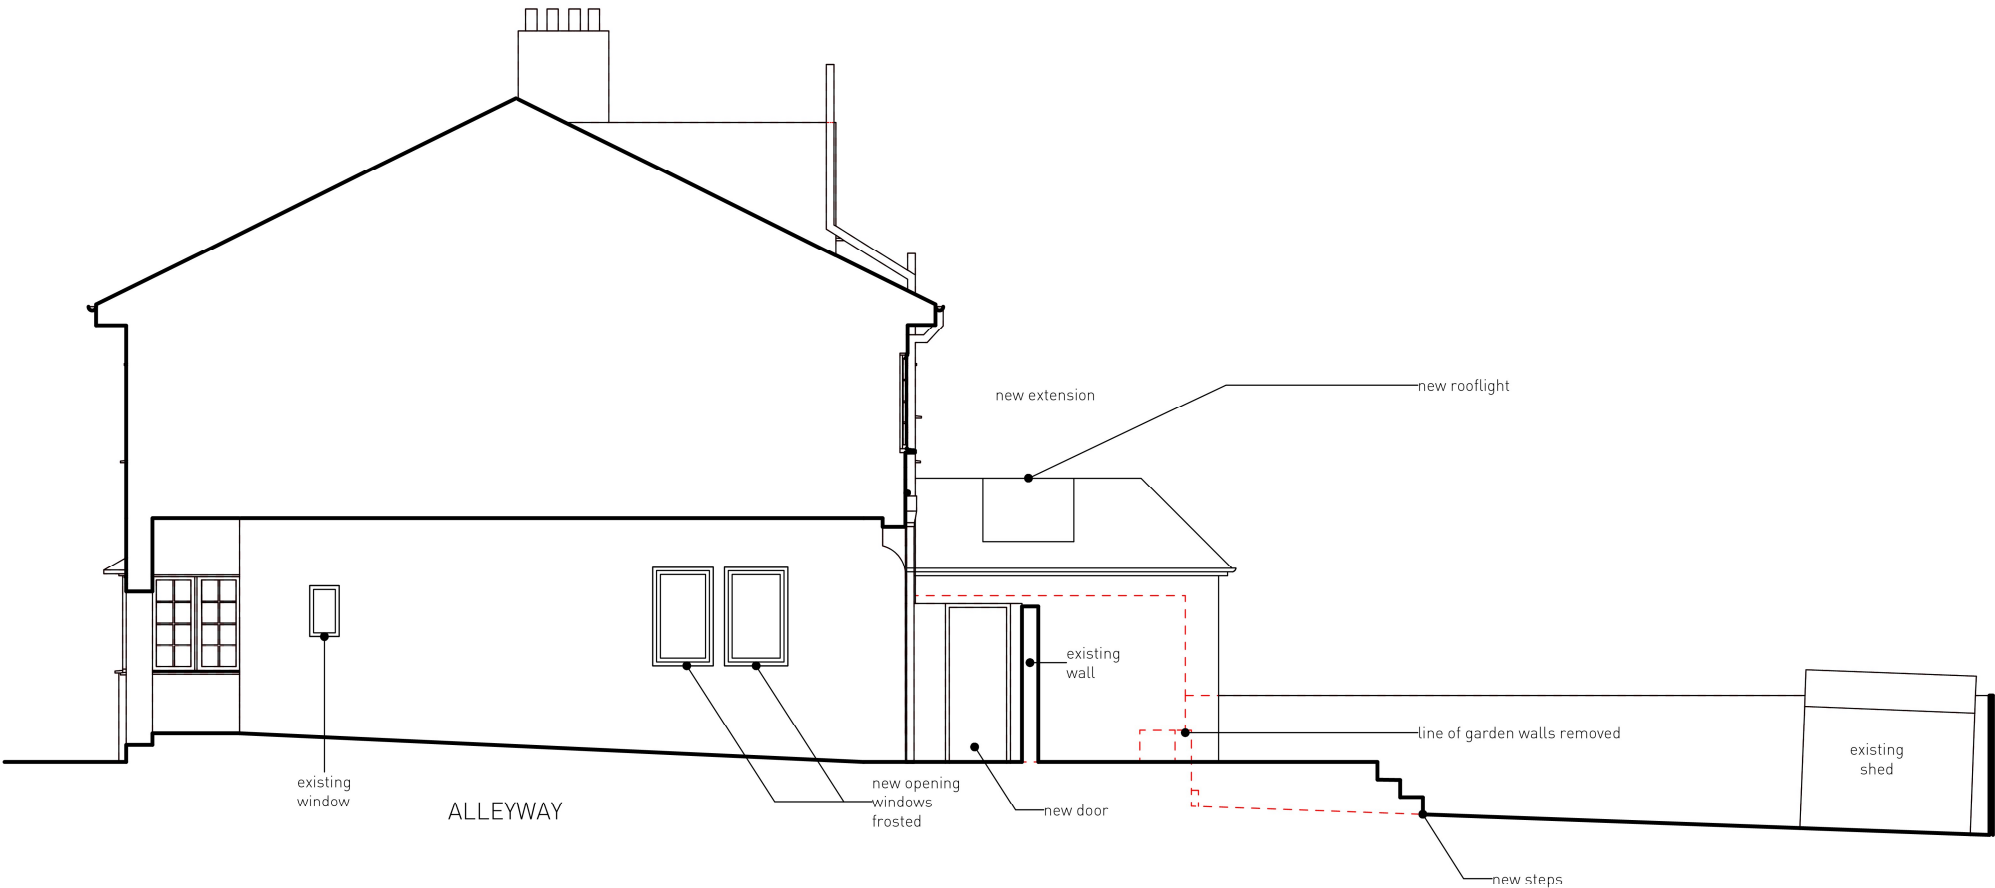


Copyright of Peter Morris Architects	KEY: Demolition - - - - -  01 - EXISTING SECTION D-D 1:100	274 - 014 rev C
Scale 0m 1m 2m 3m 4m 5m 10m Notes: Any discrepancies on this drawing with other documents to be reported immediately to the Contract Administrator for clarification	 02 - PROPOSED SECTION D-D 1:100	FOR TENDER 18.07.24
C.ient: Roxana Tataru & Alex Prior Site: 14 THE CHINE, LONDON N10 3PY	Title: SECTION D-D Scale: 1:100	Peter Morris Architects Flat 7, Cliff Road Studio, 5 Cliff Road, London NW1 9AN www.petermorrisarchitects.com