


Key

- 1 - Ibstock Mid-Sand Engineering Brick
- 2 - Apex Parapet Coping Stone
- 3 - 4m High Amelanchier alnifolia 'Obelisk' Tree
- 4 - 1.1m High Balustrade Railing Black Cast Iron Staircase
- 5 - Aluminum Flush Vertical Windows
- 6 - Traditional Featherboard Fencing
- 7 - Conservation Flat Rooflight
- 8 - Composite Timber Panel - Vertical for Bin and Cycle Storage
- 9 - Traditional Sandstone Window Sill and Lintel
- 10 - Stained Oak Front Door
- 11 - Aluminum Hopper Rainwater Gutter
- 12 - Egyptian Patterned Decorative White Frosted Window Film
- 13 - Two Pane Sliding Doors
- 14 - Aluminum Vertical Slat Garden Gate
- 15 - PV Solar Panel BlueSolar Monocrystalline 305W

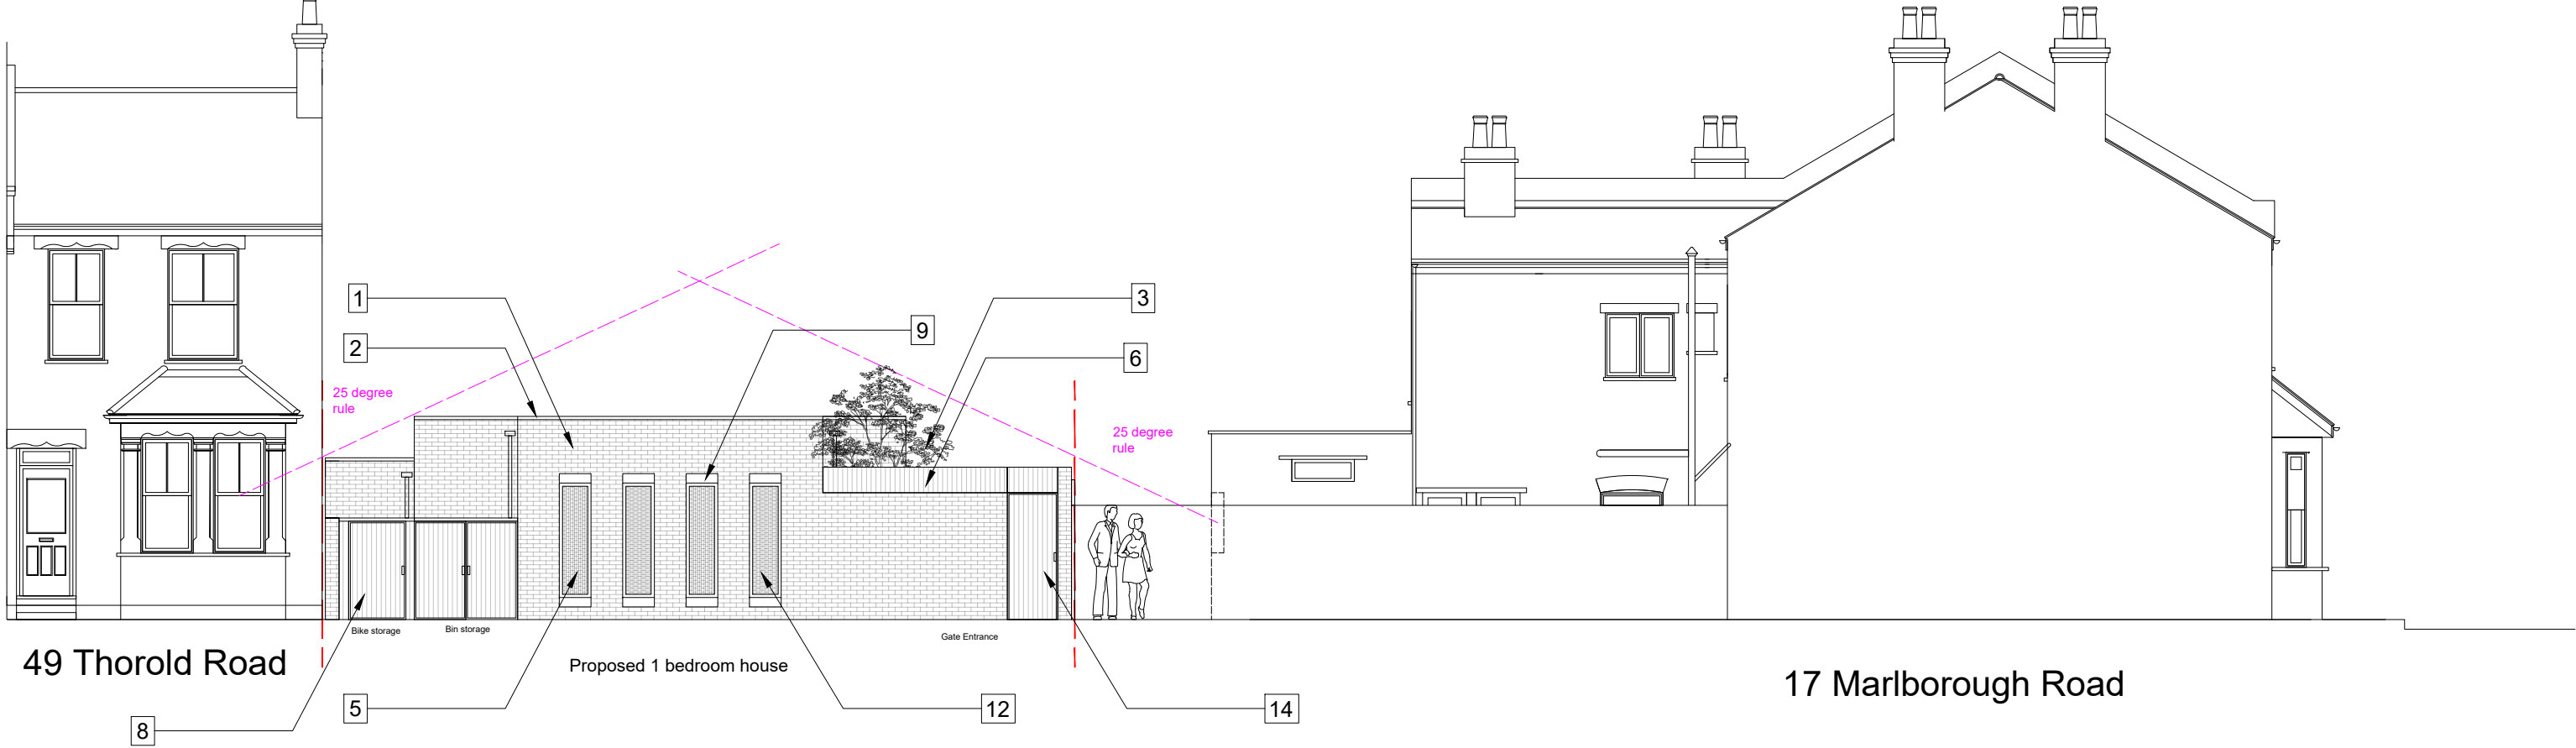

Site Address: 17 Marlborough Road via Thorold Road London N22 8NB	Title: Proposed Front Landscape Elevation
Project: Erection of 1 Bedroom Dwelling	
Drawing No: 05/2408/011	
Date: August 2024	Scale: 1/100 @ A2
Status: Planning	
Client: Microsystems Properties Freehold Ltd	
This document and all information herein is confidential and the intellectual property of Studio Kazaad Ltd. It is disclosed in confidence on terms that it will not be disclosed to any third party, used, sold, loaned, licensed, or reproduced in whole or in any part in any manner or form for manufacturing, tendering or for any other purpose without the written permission of Studio Kazaad Ltd. The copyright is retained by Studio Kazaad. © Studio Kazaad	