


Key

4 - 1.1m High Black Steel Fortitude Staircase Balustrade Railing

7 - Conservation Flat Rooflight

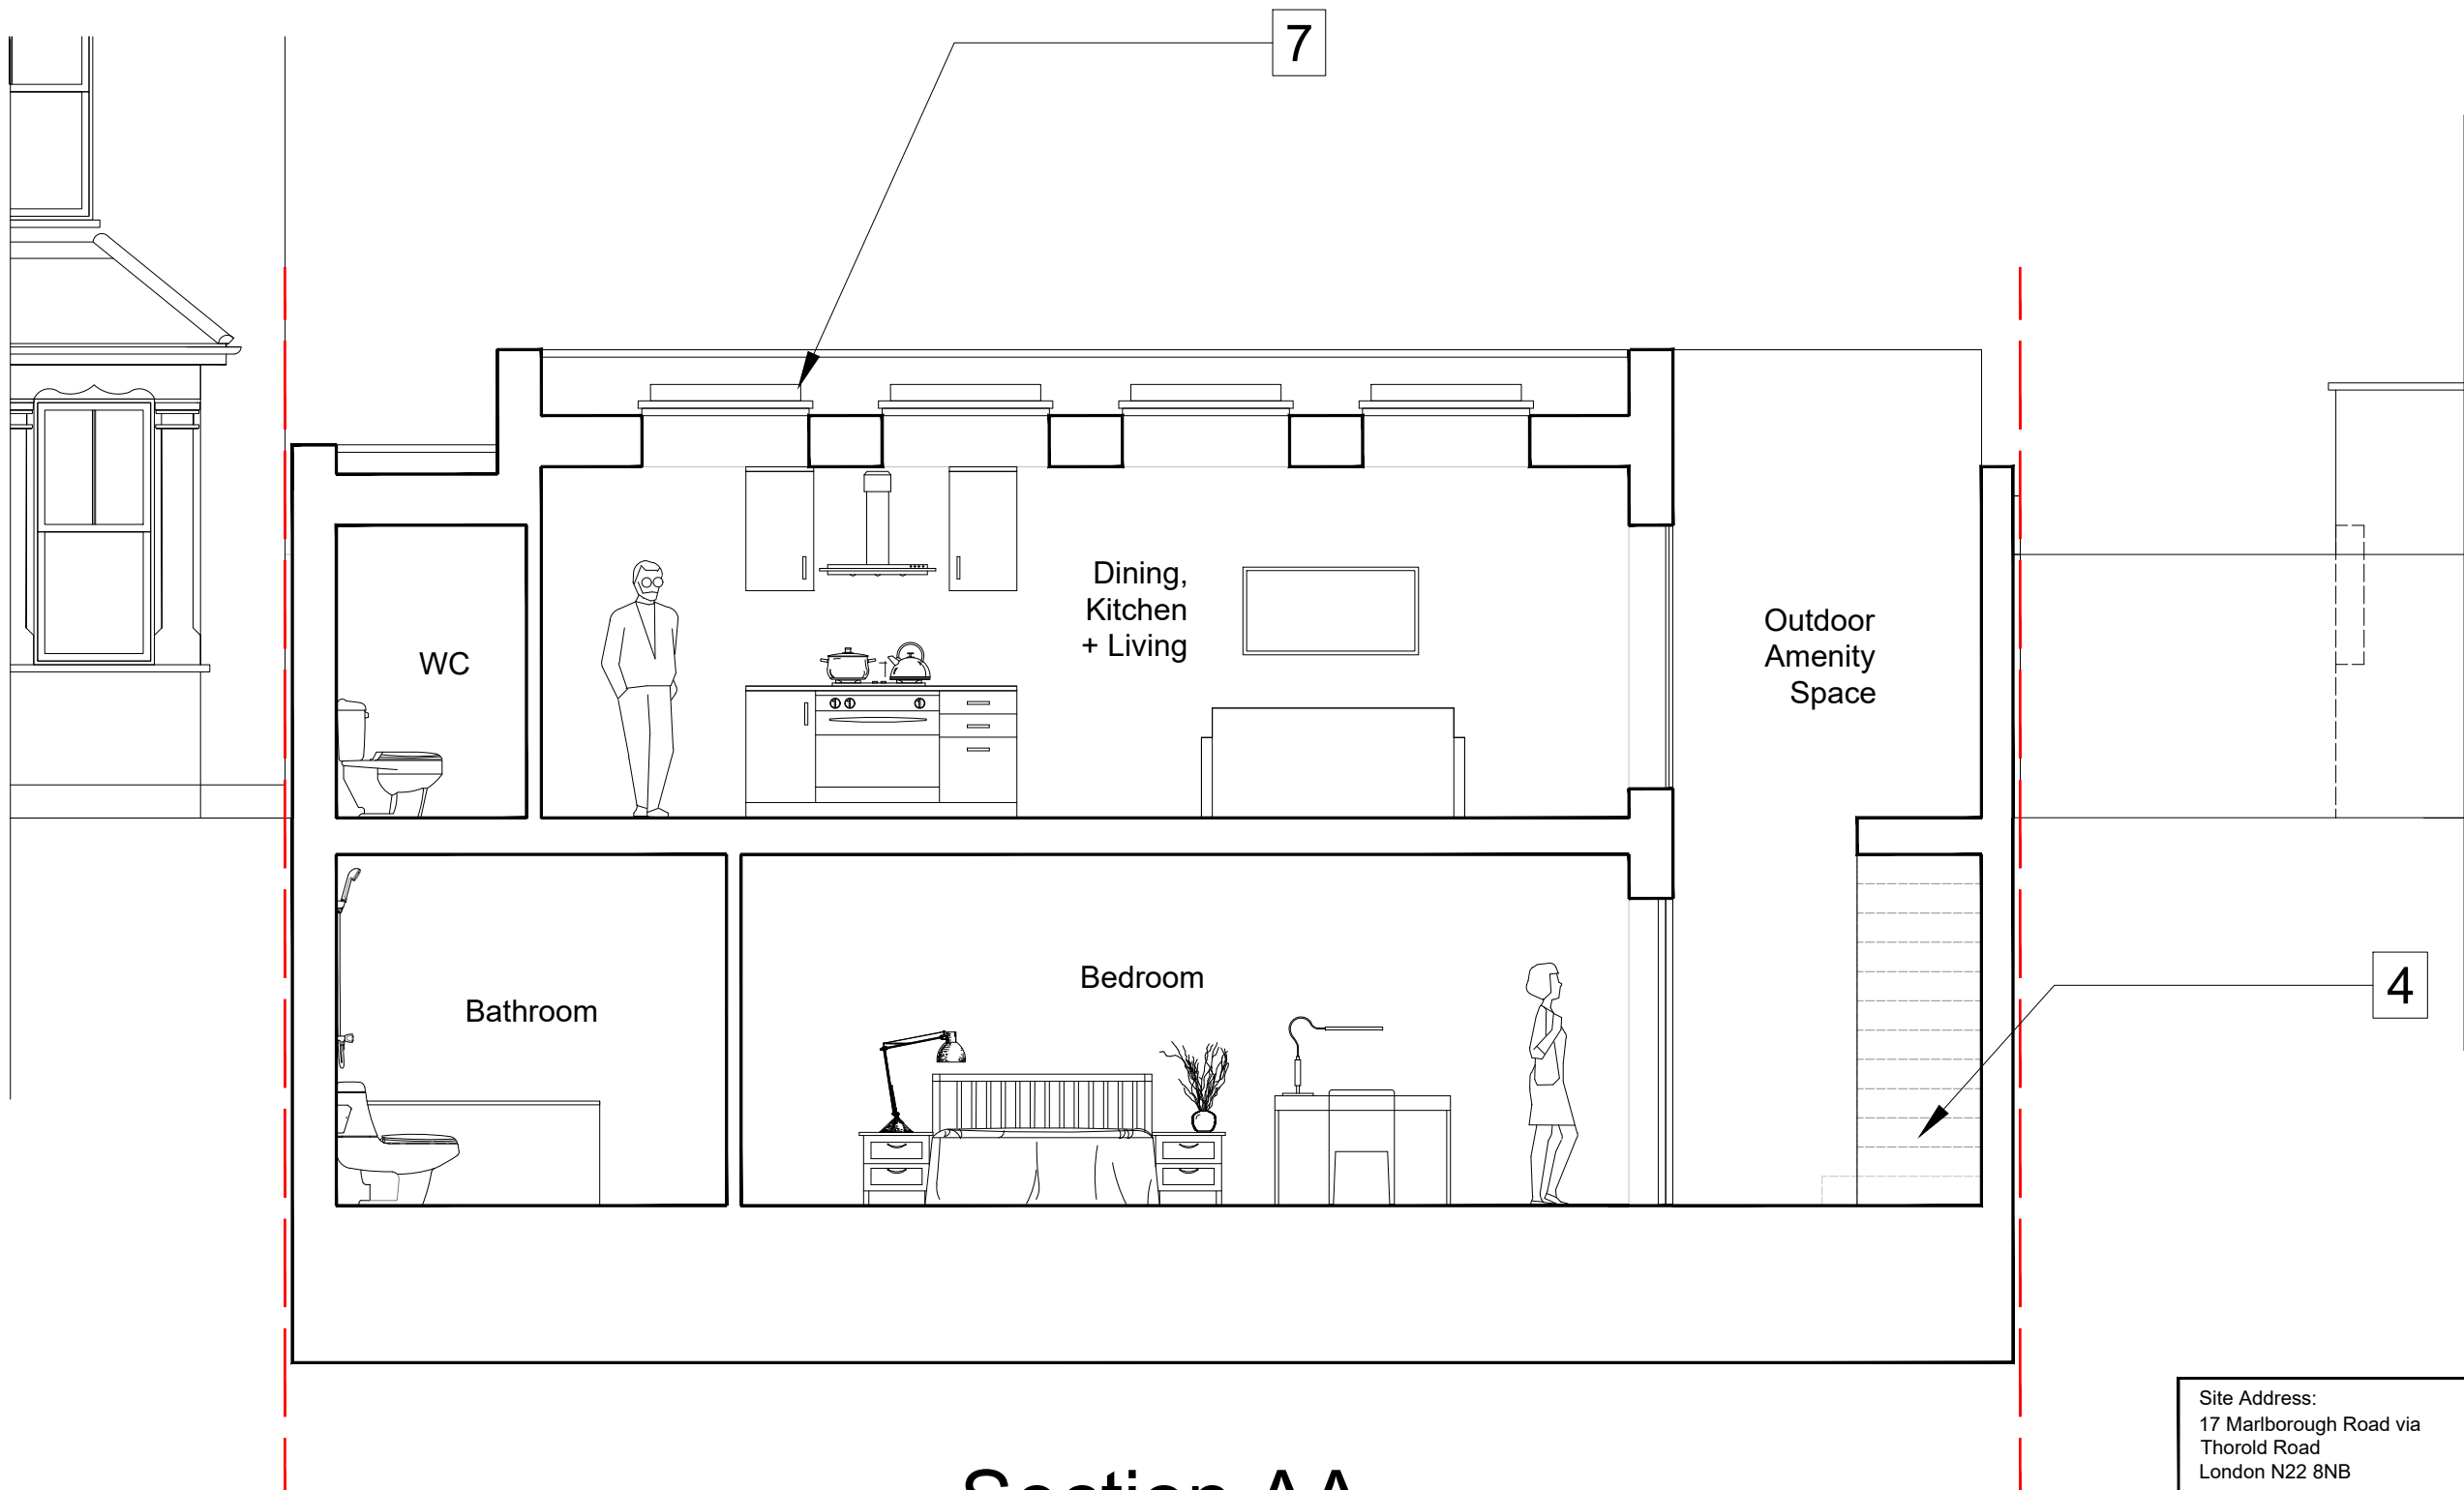

Section AA



|   |                               |
|---|-------------------------------|
| Site Address:<br>17 Marlborough Road via<br>Thorold Road<br>London N22 8NB   | Title:<br>Proposed Section AA |
| Project: Erection of 1 Bedroom Dwelling   |                               |
| Drawing No: 05/2408/015   |                               |
| Date: August 2024   | Scale: 1/50 @ A2              |
| Status: Planning   |                               |
| Client: Microsystems Properties Freehold Ltd   |                               |
| <small>This document and all information herein is confidential and the intellectual property of Studio Kazaad Ltd. It is disclosed in confidence on terms that it will not be disclosed to any third party, used, sold, loaned, licensed, or reproduced in whole or in any part in any manner or form for manufacturing, tendering or for any other purpose without the written permission of Studio Kazaad Ltd. The copyright is retained by Studio Kazaad.<br/>© Studio Kazaad</small> |                               |