




2
(SK) 002
Existing Cross Section
1 : 50

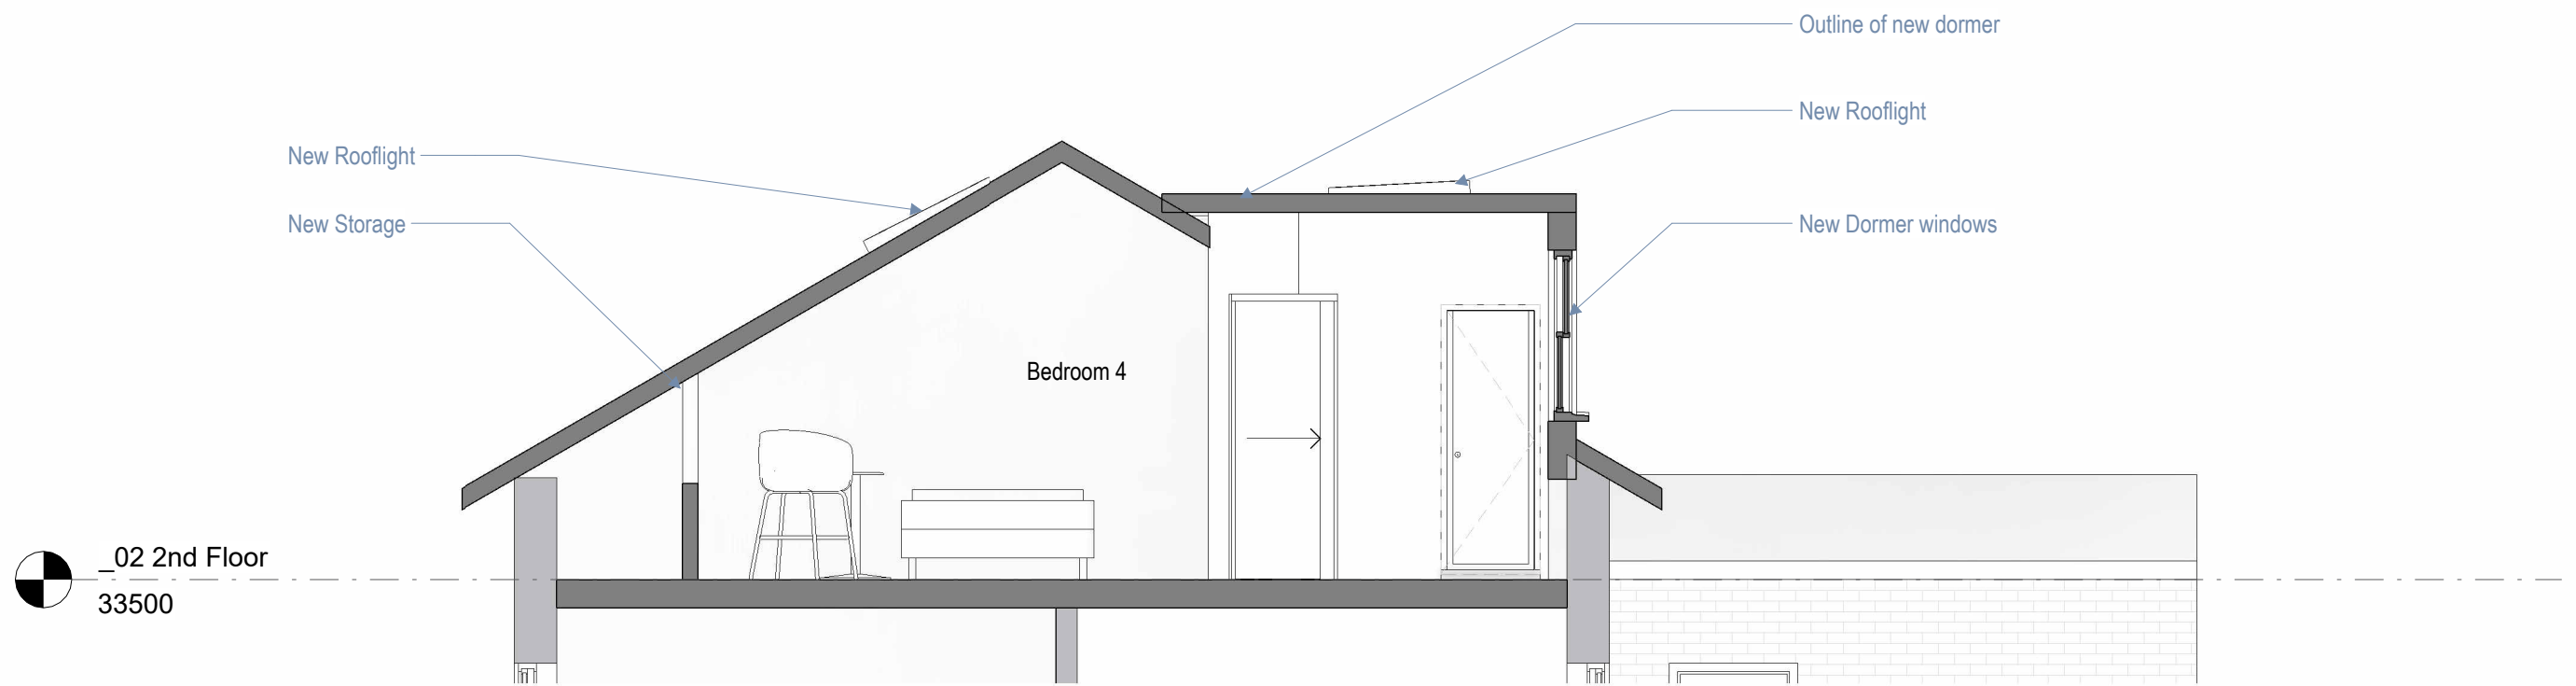

1
(SK) 002
Proposed Cross Section
1 : 50

Notes	
1	
2	
3	

P2	15.09.24	Planning Submisson	JDA

Rev.	Date	Details/ Amended by	Signed
------	------	---------------------	--------



© This drawing is copyright

Do not scale this drawing. Architect to be informed of all discrepancies in dimensions. Contractor to check all dimensions on site.

Drawn	Status	Scale
JDA	PLANNING	1: 50 @A1: 100@A4
Project title		
82 Greyhound road N17 6XN		
Drawing title		
Existing & Proposed Cross Section		
Drawing number	Revision	
011022 (SK) 002	P2	