




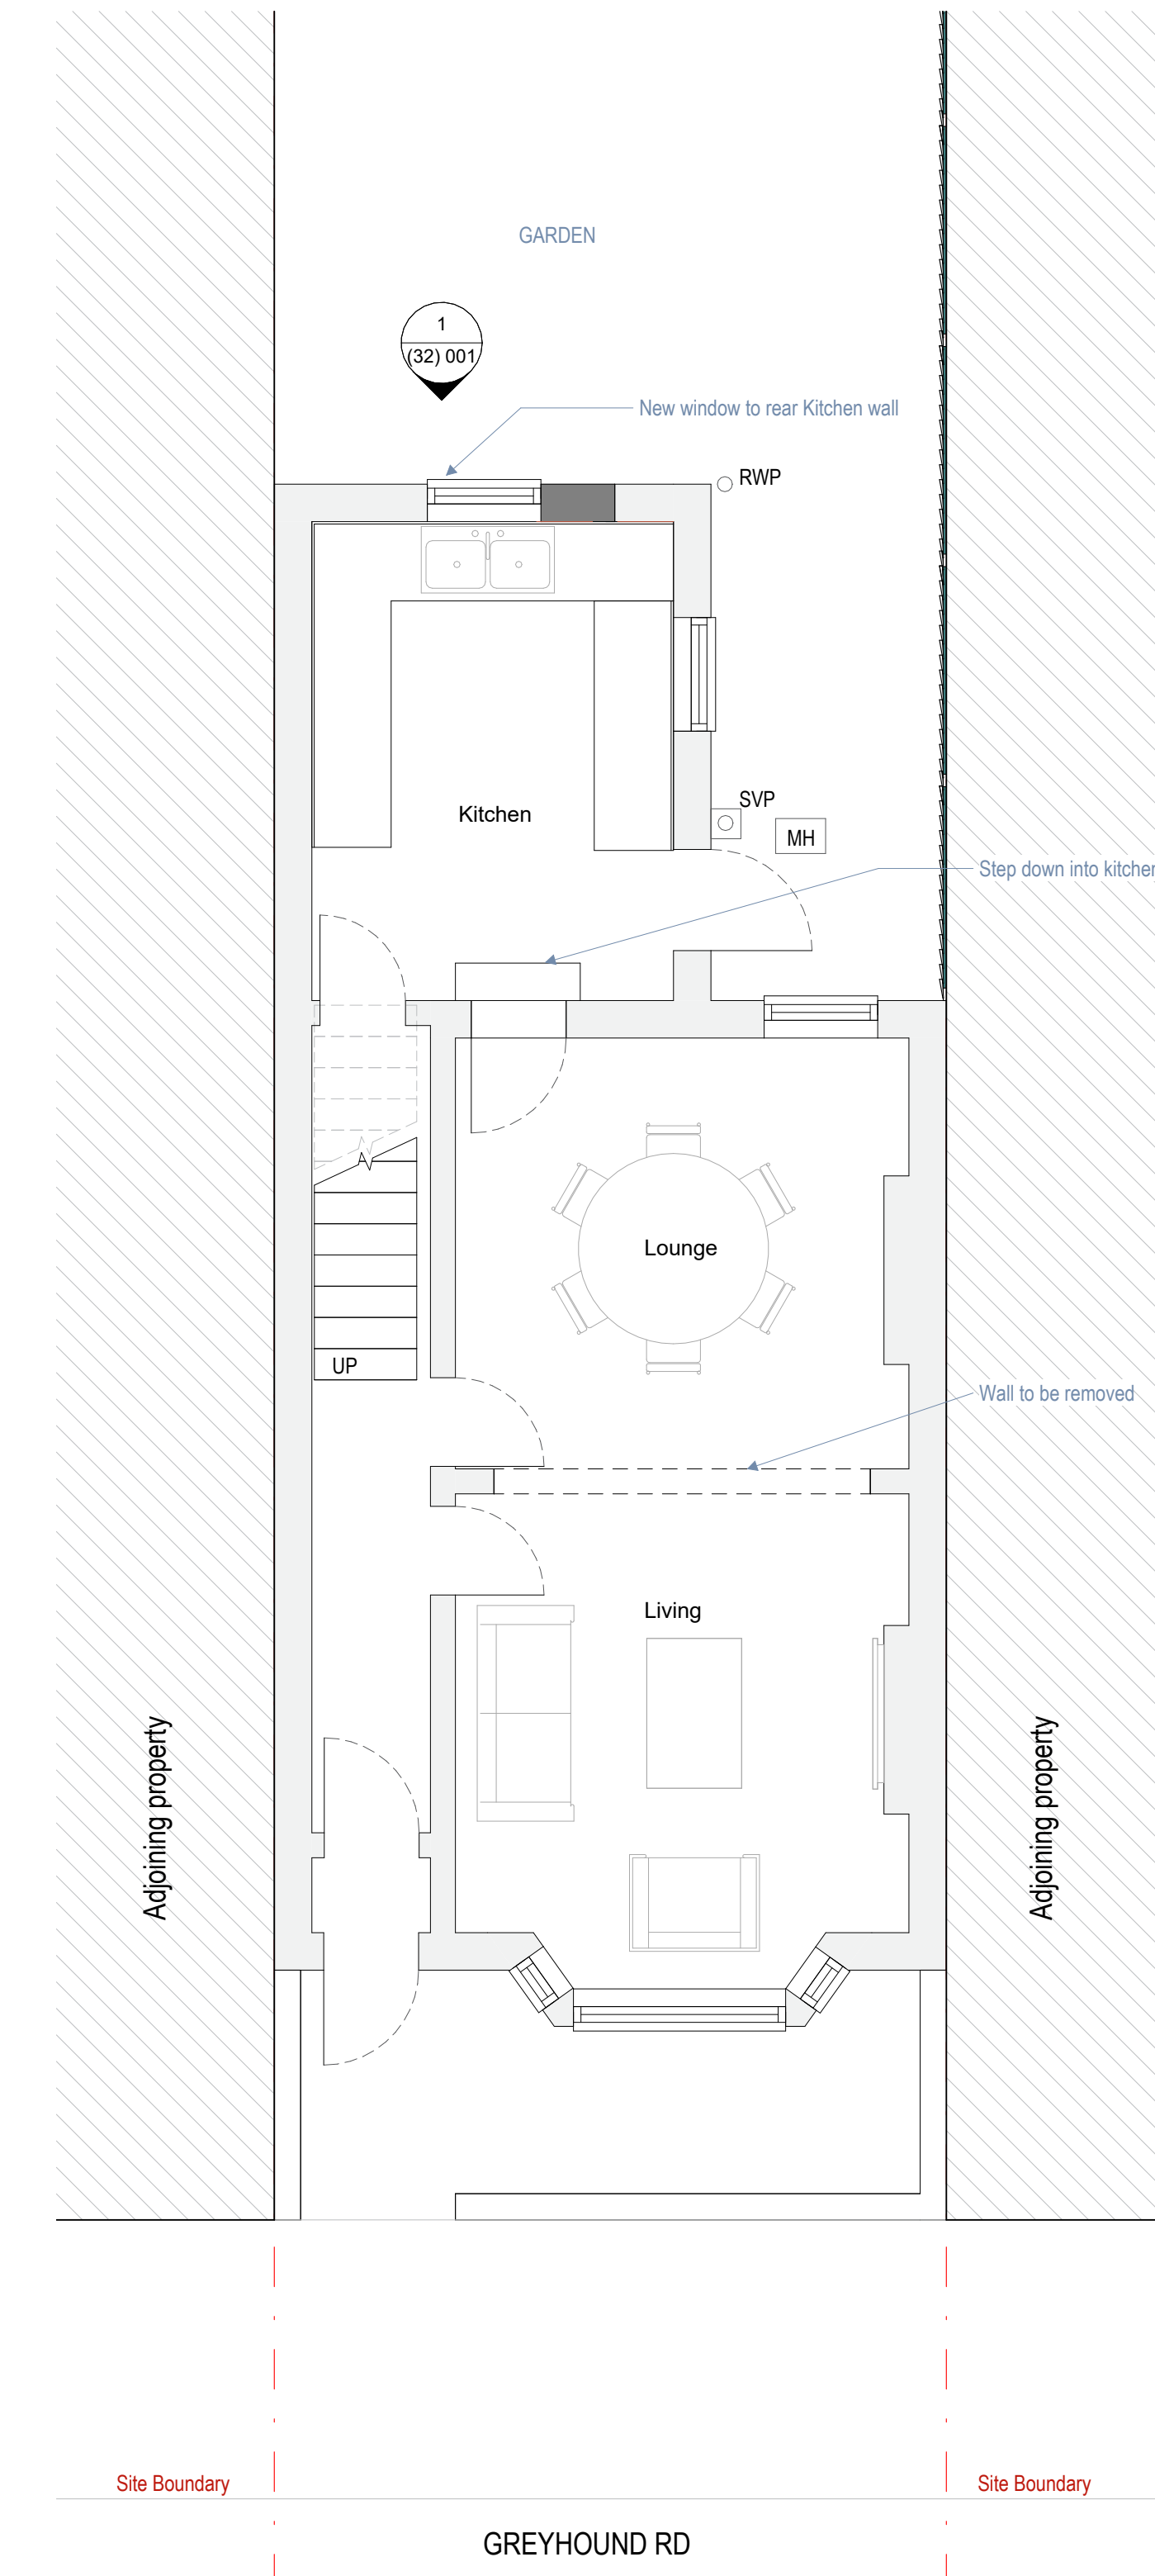

1 Ground Floor
(22) 002 1 : 50

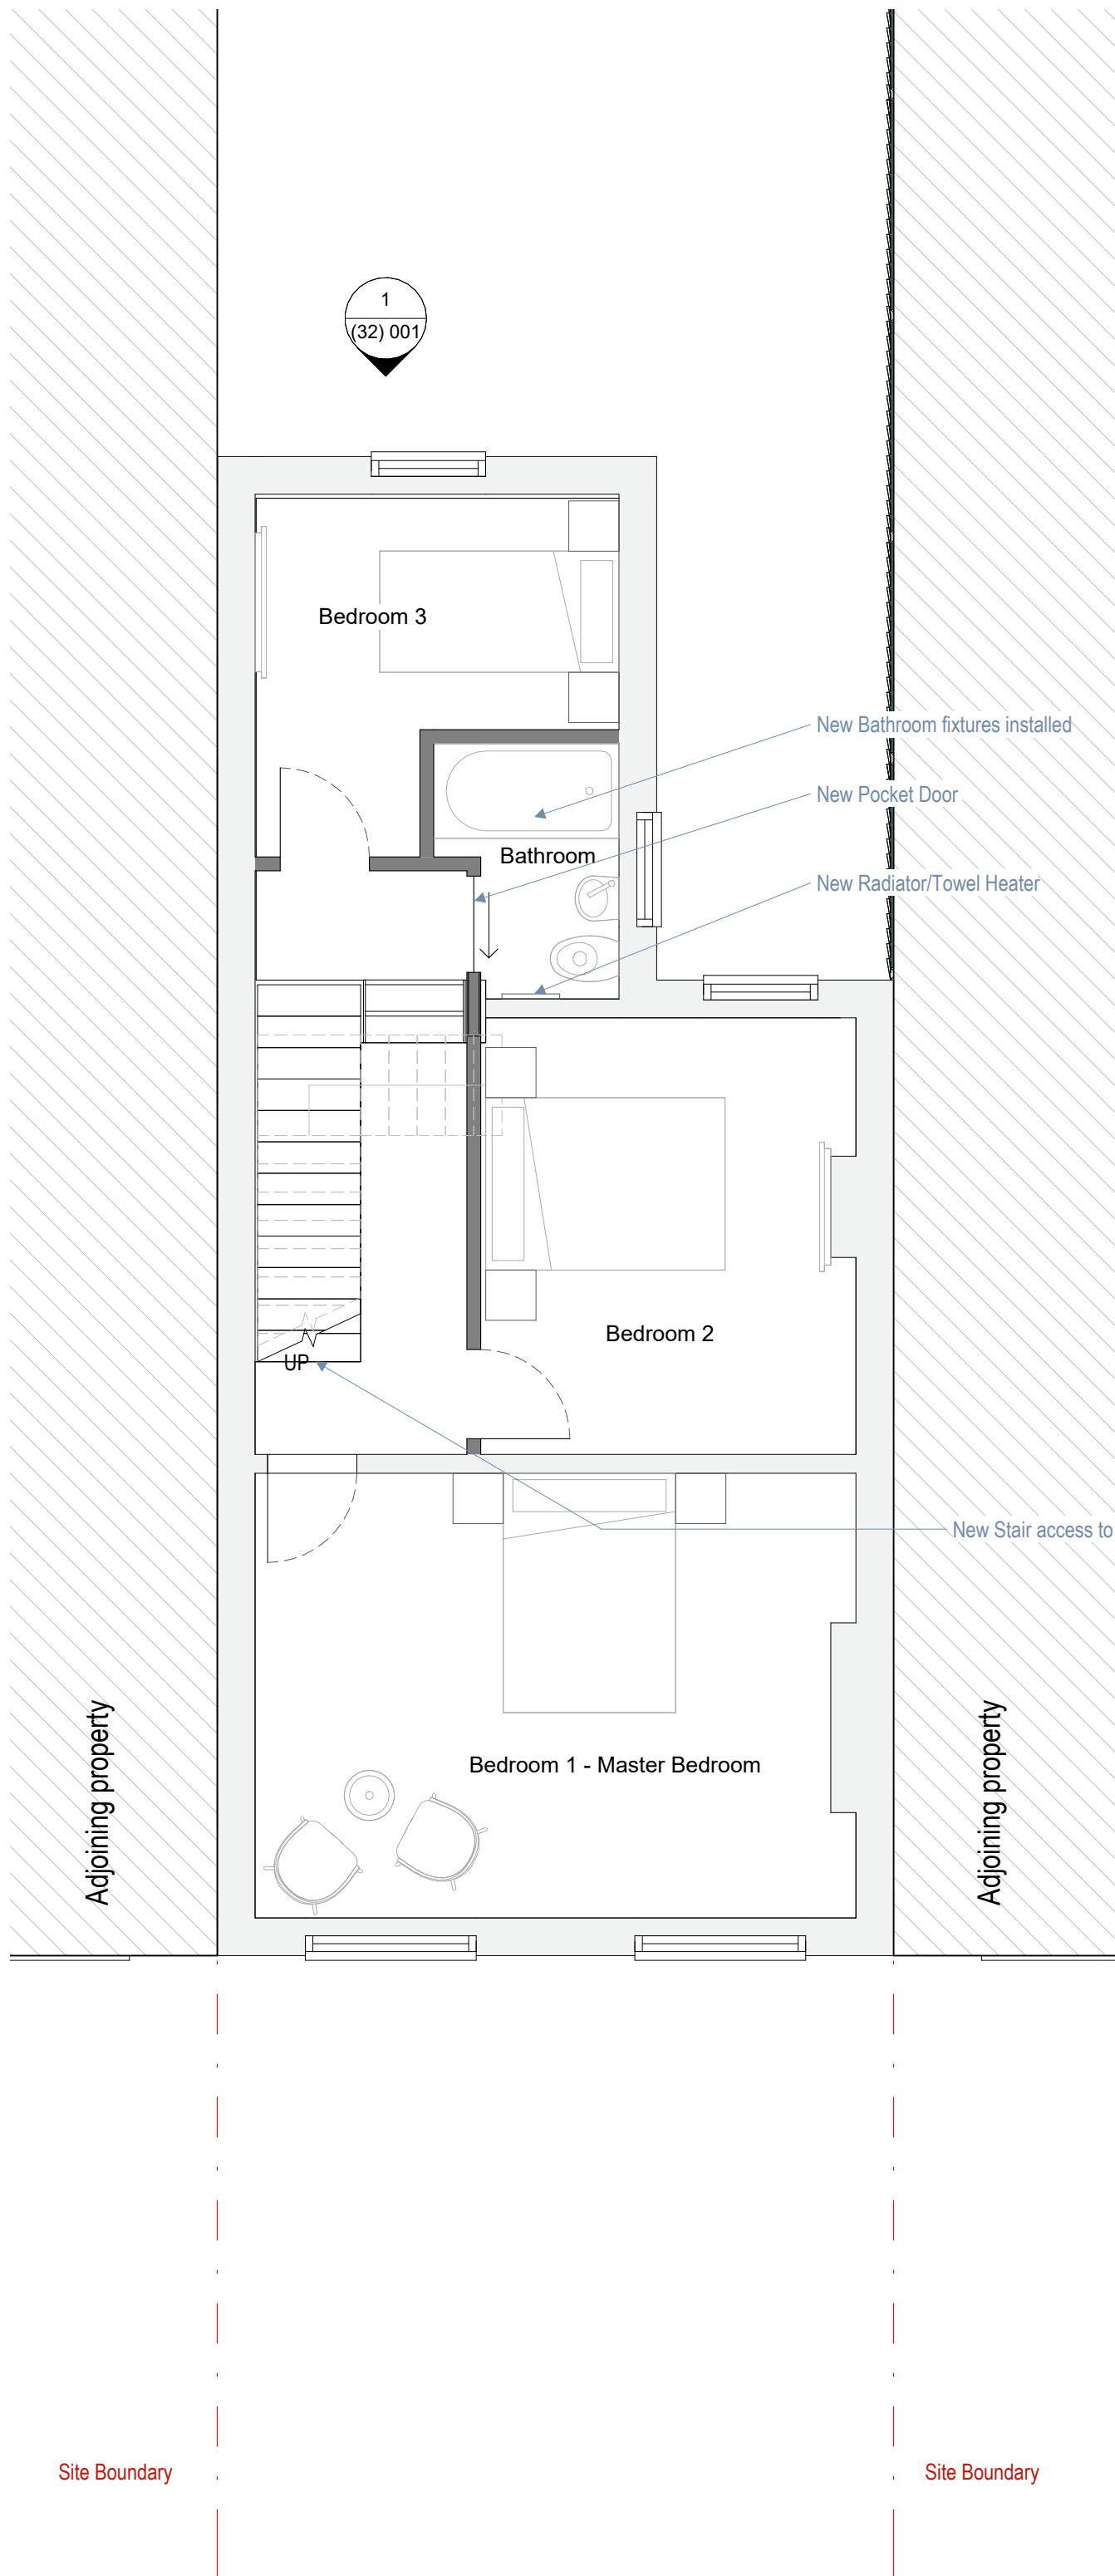

2 First Floor
(22) 002 1 : 50

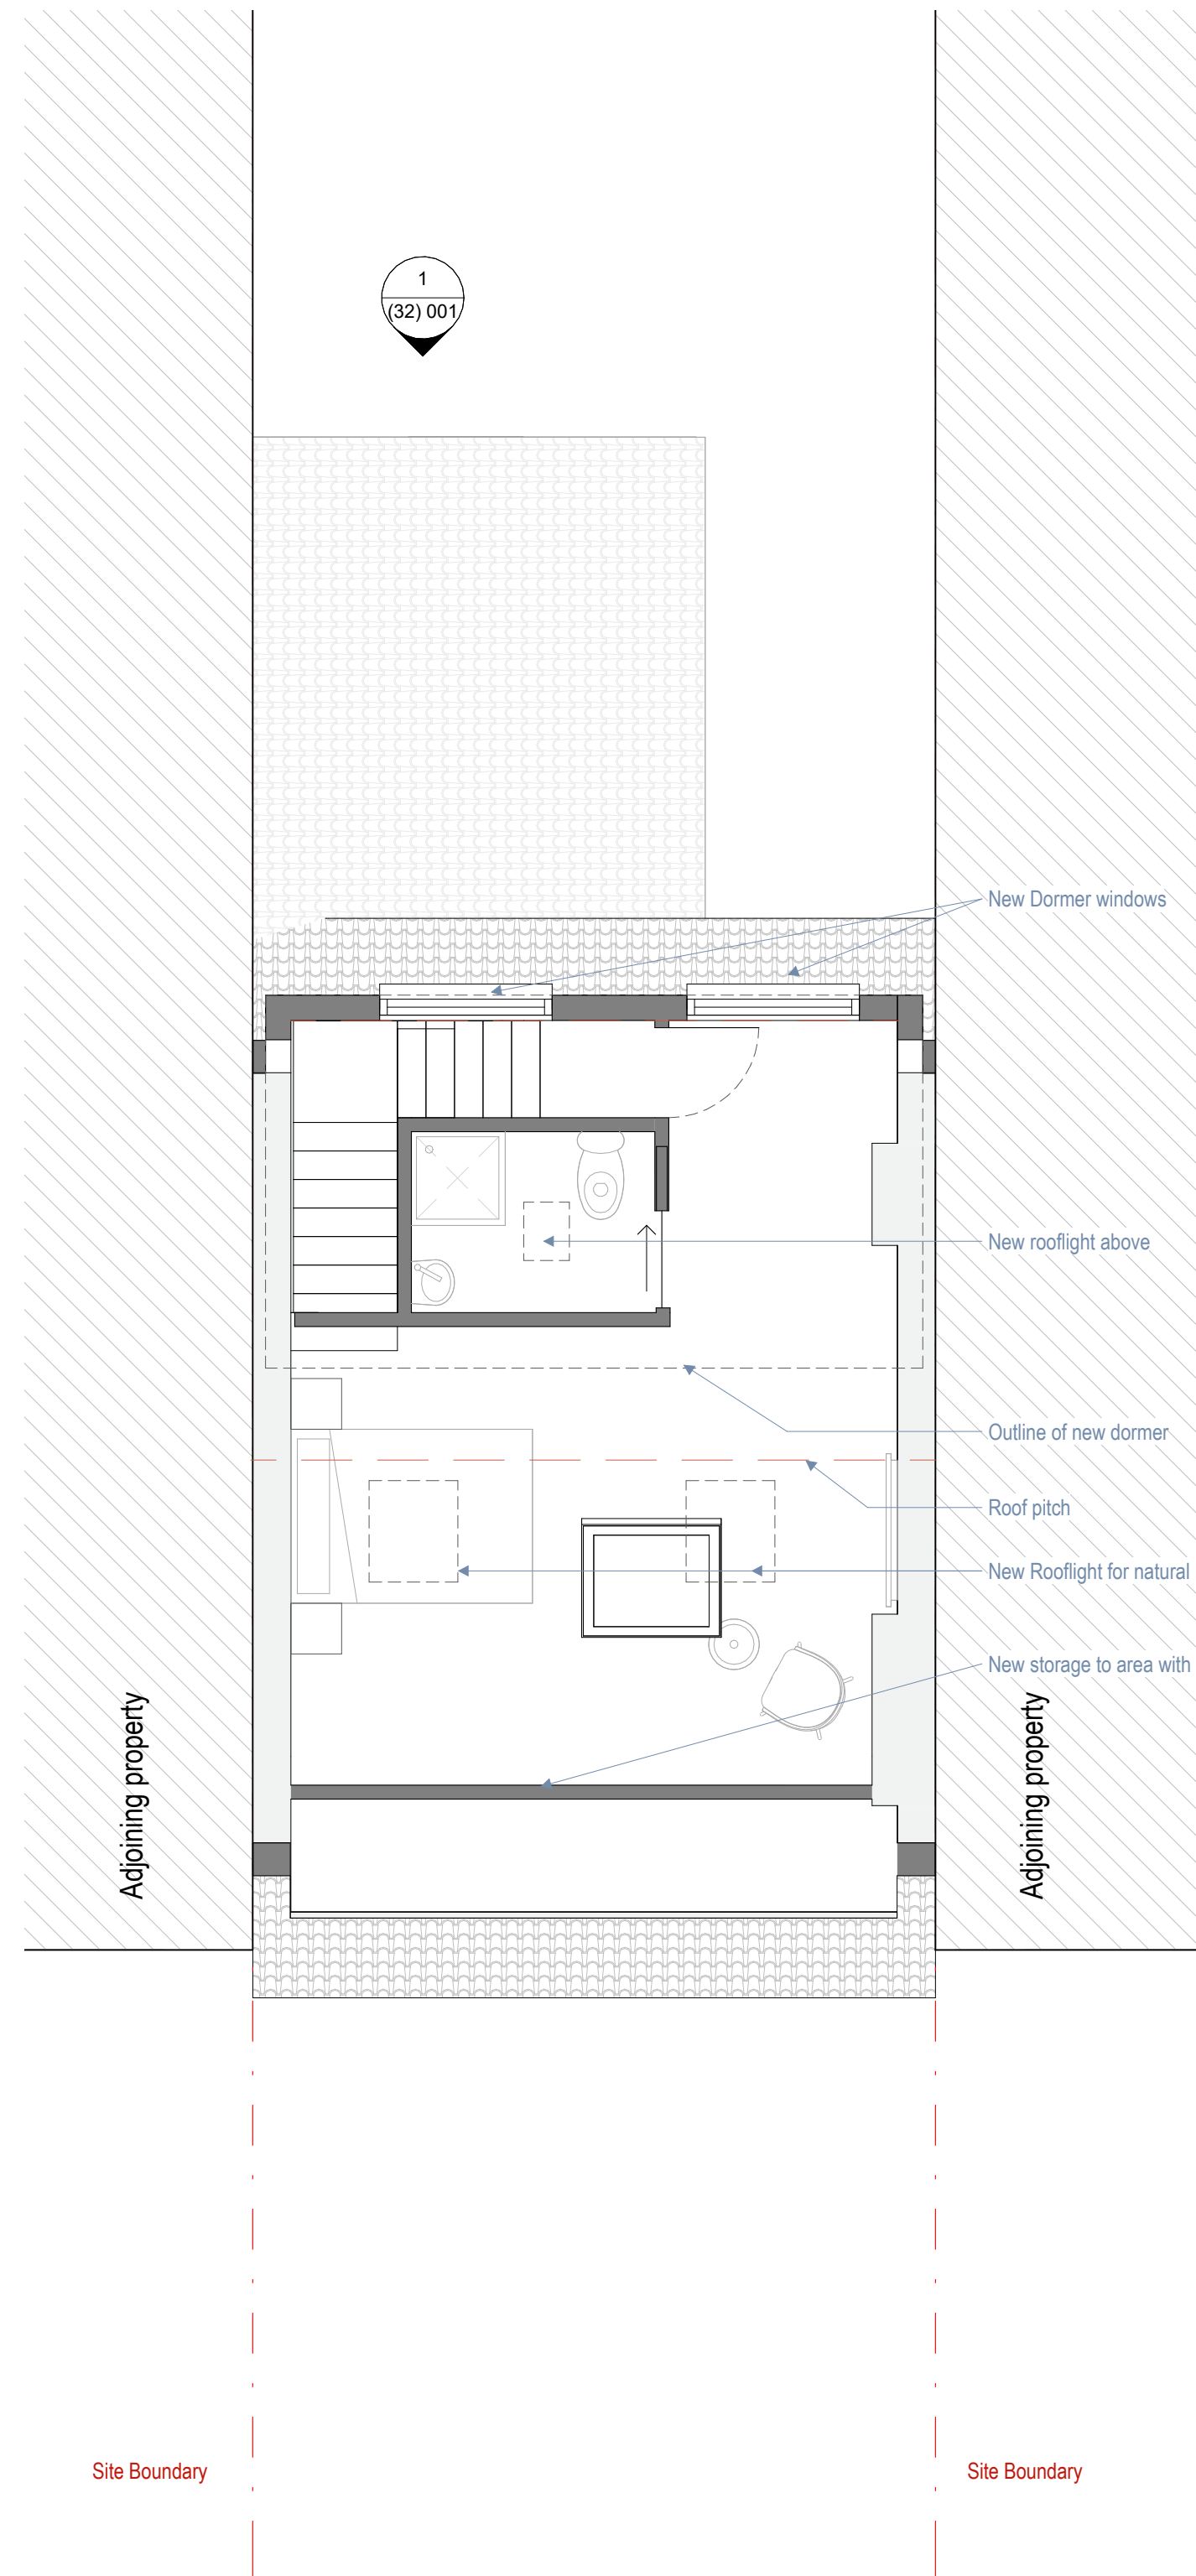

3 Loft Floor
(22) 002 1 : 50

Key

- Existing building fabric
- New Building fabric

Rev.	Date	Details/ Amended by	Signed
P2	15.09.24	Planning Submission	JDA
P1	14.08.24	Draft Print	JDA



© This drawing is copyright
Do not scale this drawing. Architect to be informed of all discrepancies in dimensions. Contractor to check all dimensions on site.

Drawn	Status	Scale
JA	PLANNING	1: 50 @A1: 100@A4
Project title		
82 Greyhound road N17 6XN		
Drawing title		
PROPOSED PLANS		
ALL FLOORS		
Drawing number	Revision	
011022 (22) 002	P2	

