


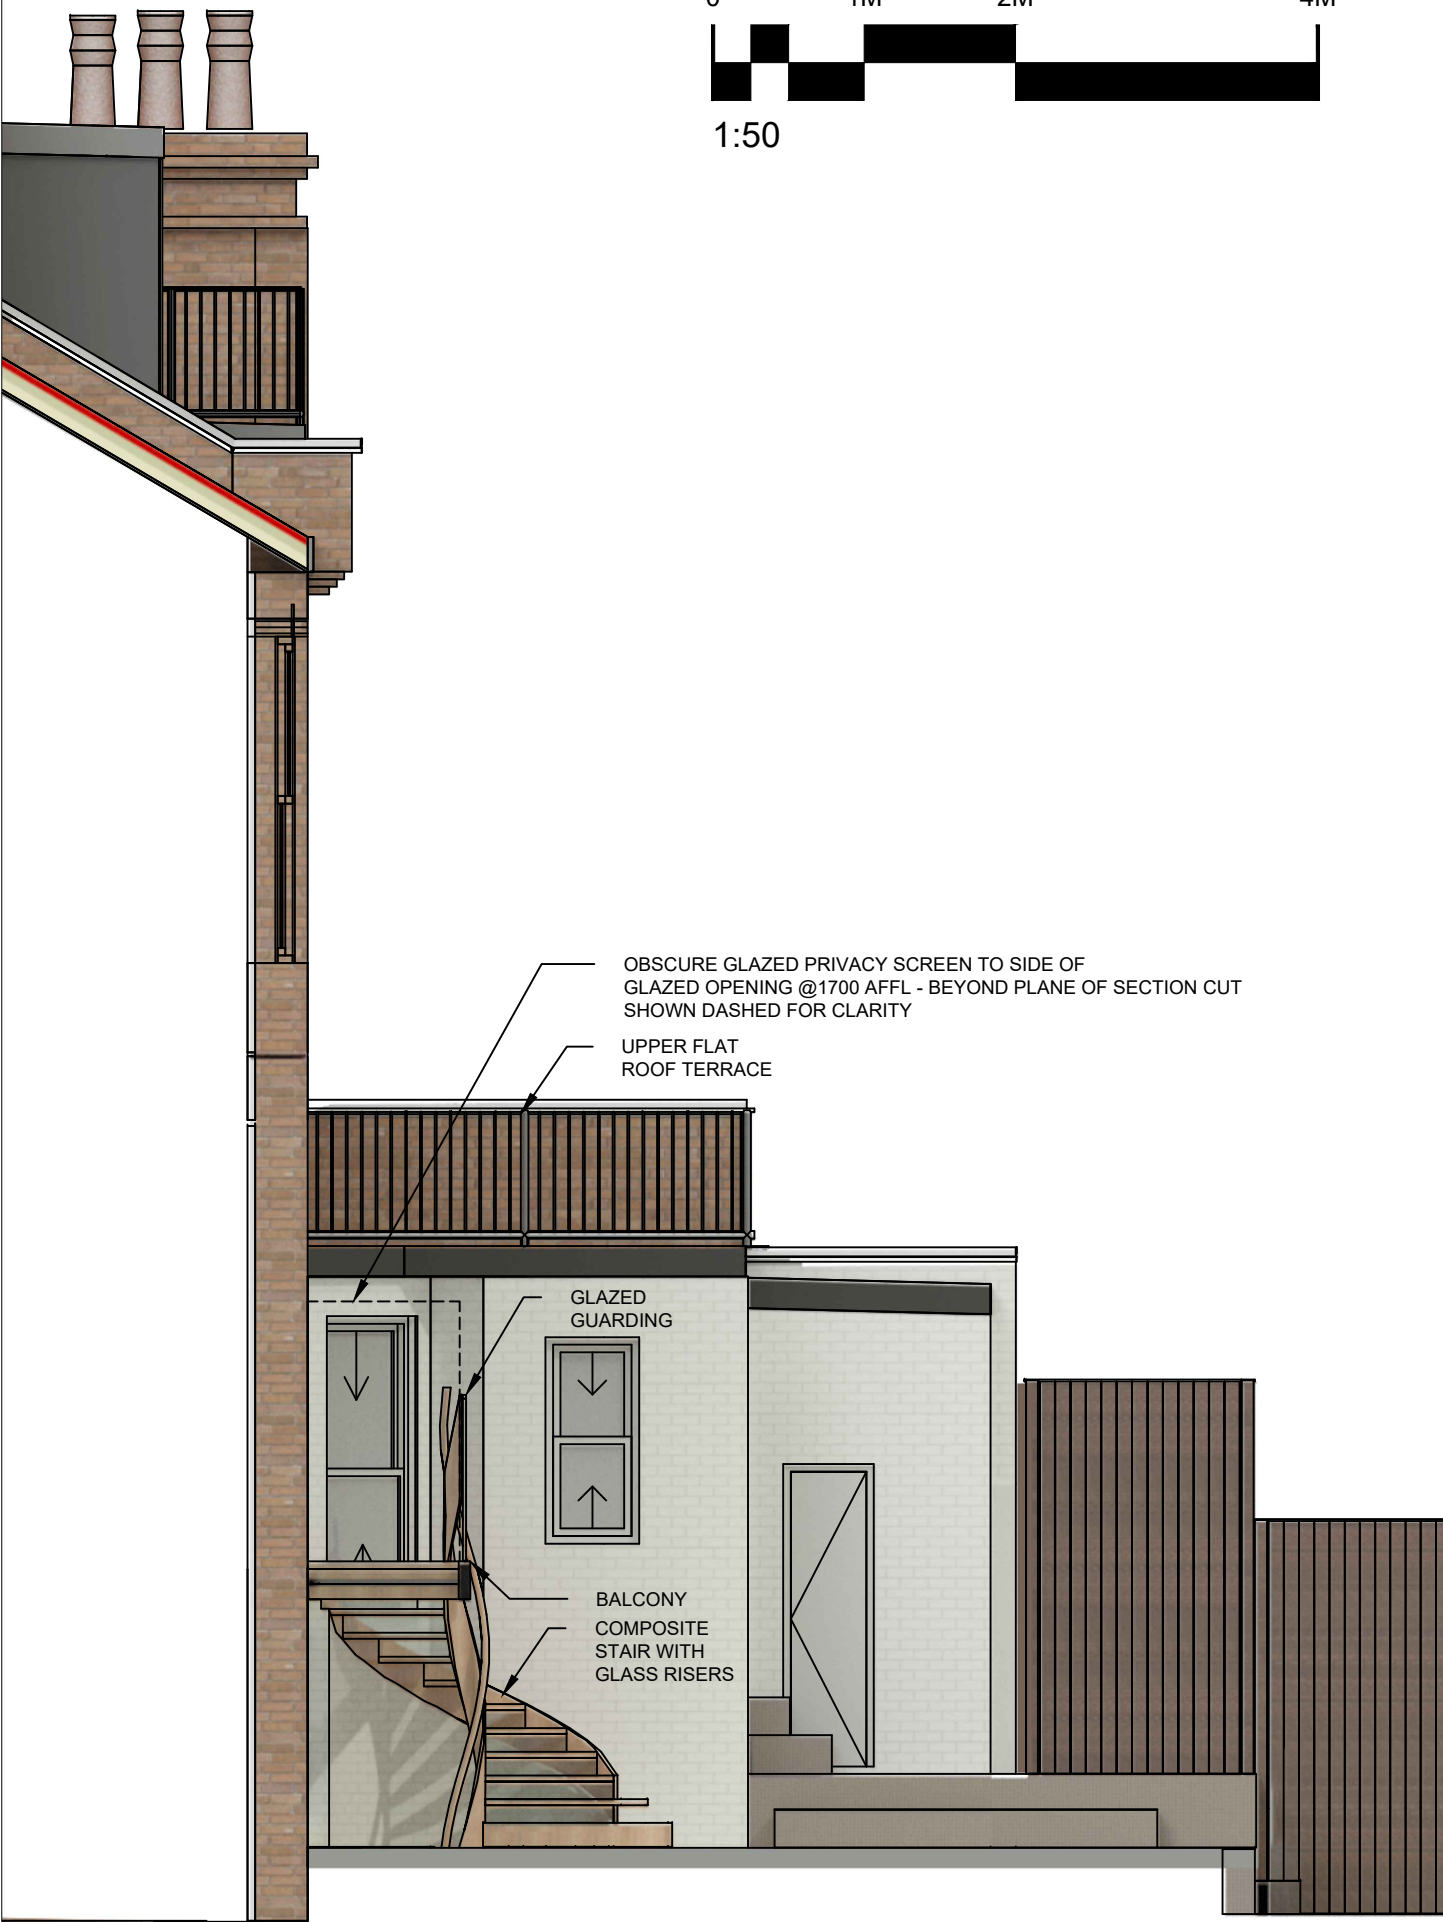

© LADDA Copyright

This drawing may contain some survey data. All rights reserved.
Use featured dimensions only.

Notes

-	-	-	-	-	-
-	-	-	-	-	-
-	-	-	-	-	-
-	-	-	-	-	-
-	-	-	-	-	-
-	-	-	-	-	-
-	-	-	-	-	-
02	17 SEP 24	PLANNING AMD	JBL	JBL	JBL
01	17 SEP 24	PLANNING AMD	JBL	JBL	JBL
00	23 JUL 24	PLANNING APP	JBL	JBL	JBL
Rev	Date	Purpose of Issue	Drn	Chk	App

Key Plan

LADDA
228A Sydney Road
London
N10 2RS
United Kingdom

T: +44 20 7193 7106
E: mail@ladda.online
W: www.ladda.online

L INARES
ARCHITECTURE
DESIGN &
DEVELOPMENT
ATELIER

Project Number
LA2311131

Project
24A Elms Avenue, London, N10 2JP - Rear balcony, stair, planters and window changes

Title
GENERAL ARRANGEMENT
PROPOSED
SIDE ELEVATION AND SECTION

Drawn By JBL	Checked By JBL	Approved By JBL	Scale 1:50 @ A3
Drawing Issue Date 23 JUL 24	Status PLANNING AMD		
Drawing Number LA2311131-DDS-GA-P-LEE-00002			Revision 02