



EXISTING

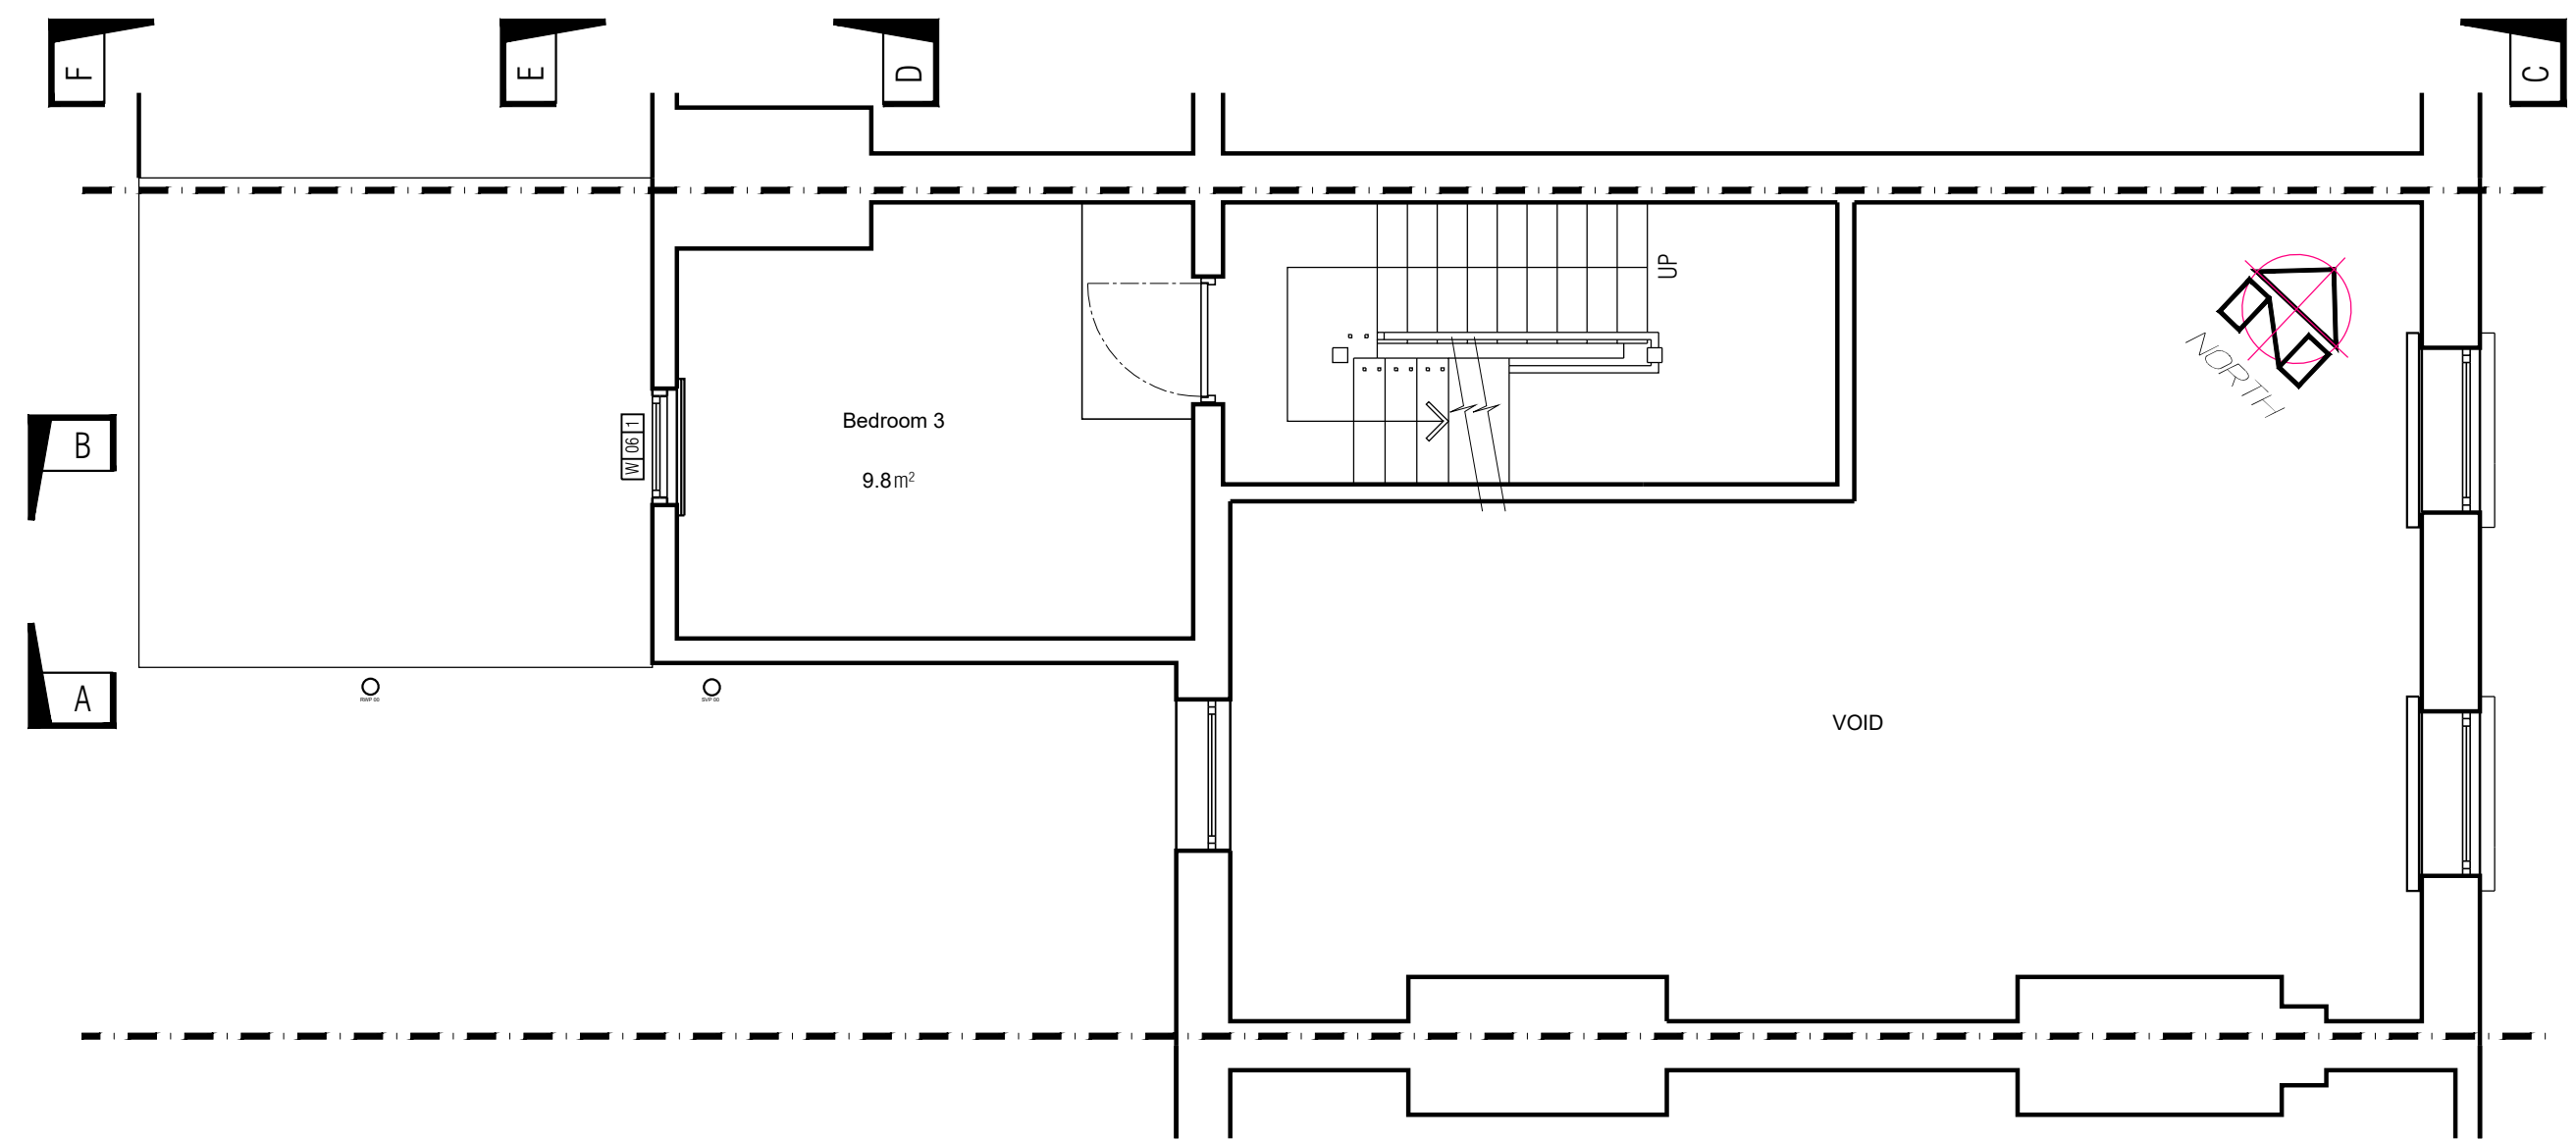


327/03/102
02
SCALE - 1:50
EXISTING HALF LEVEL PLAN

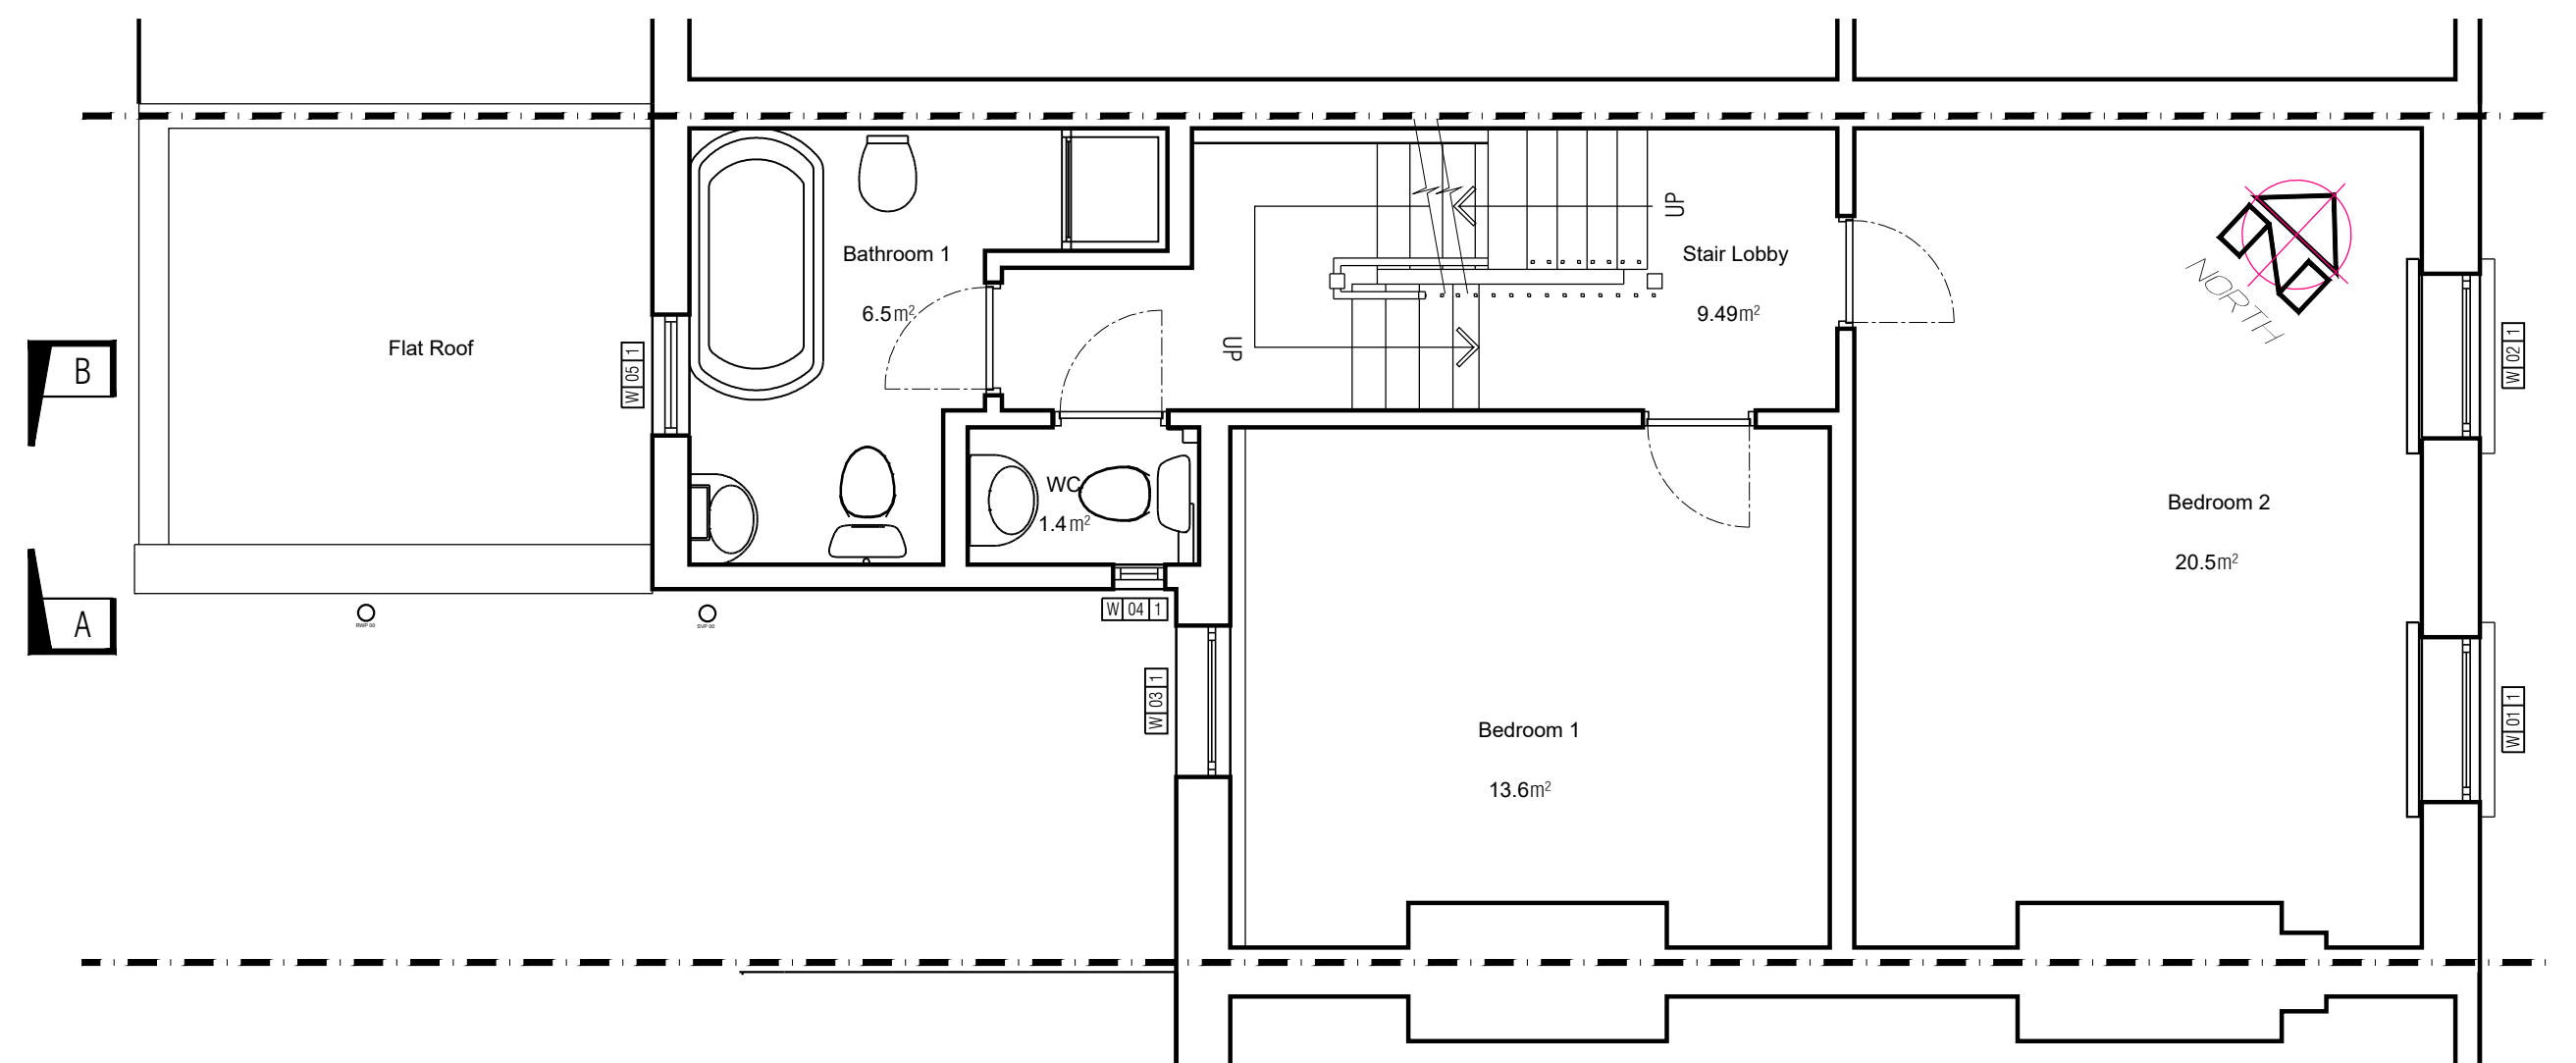


327/03/102
01
SCALE - 1:50
EXISTING FIRST FLOOR PLAN

5 3 2 1 0.5 0
Scale = M

PROPOSED

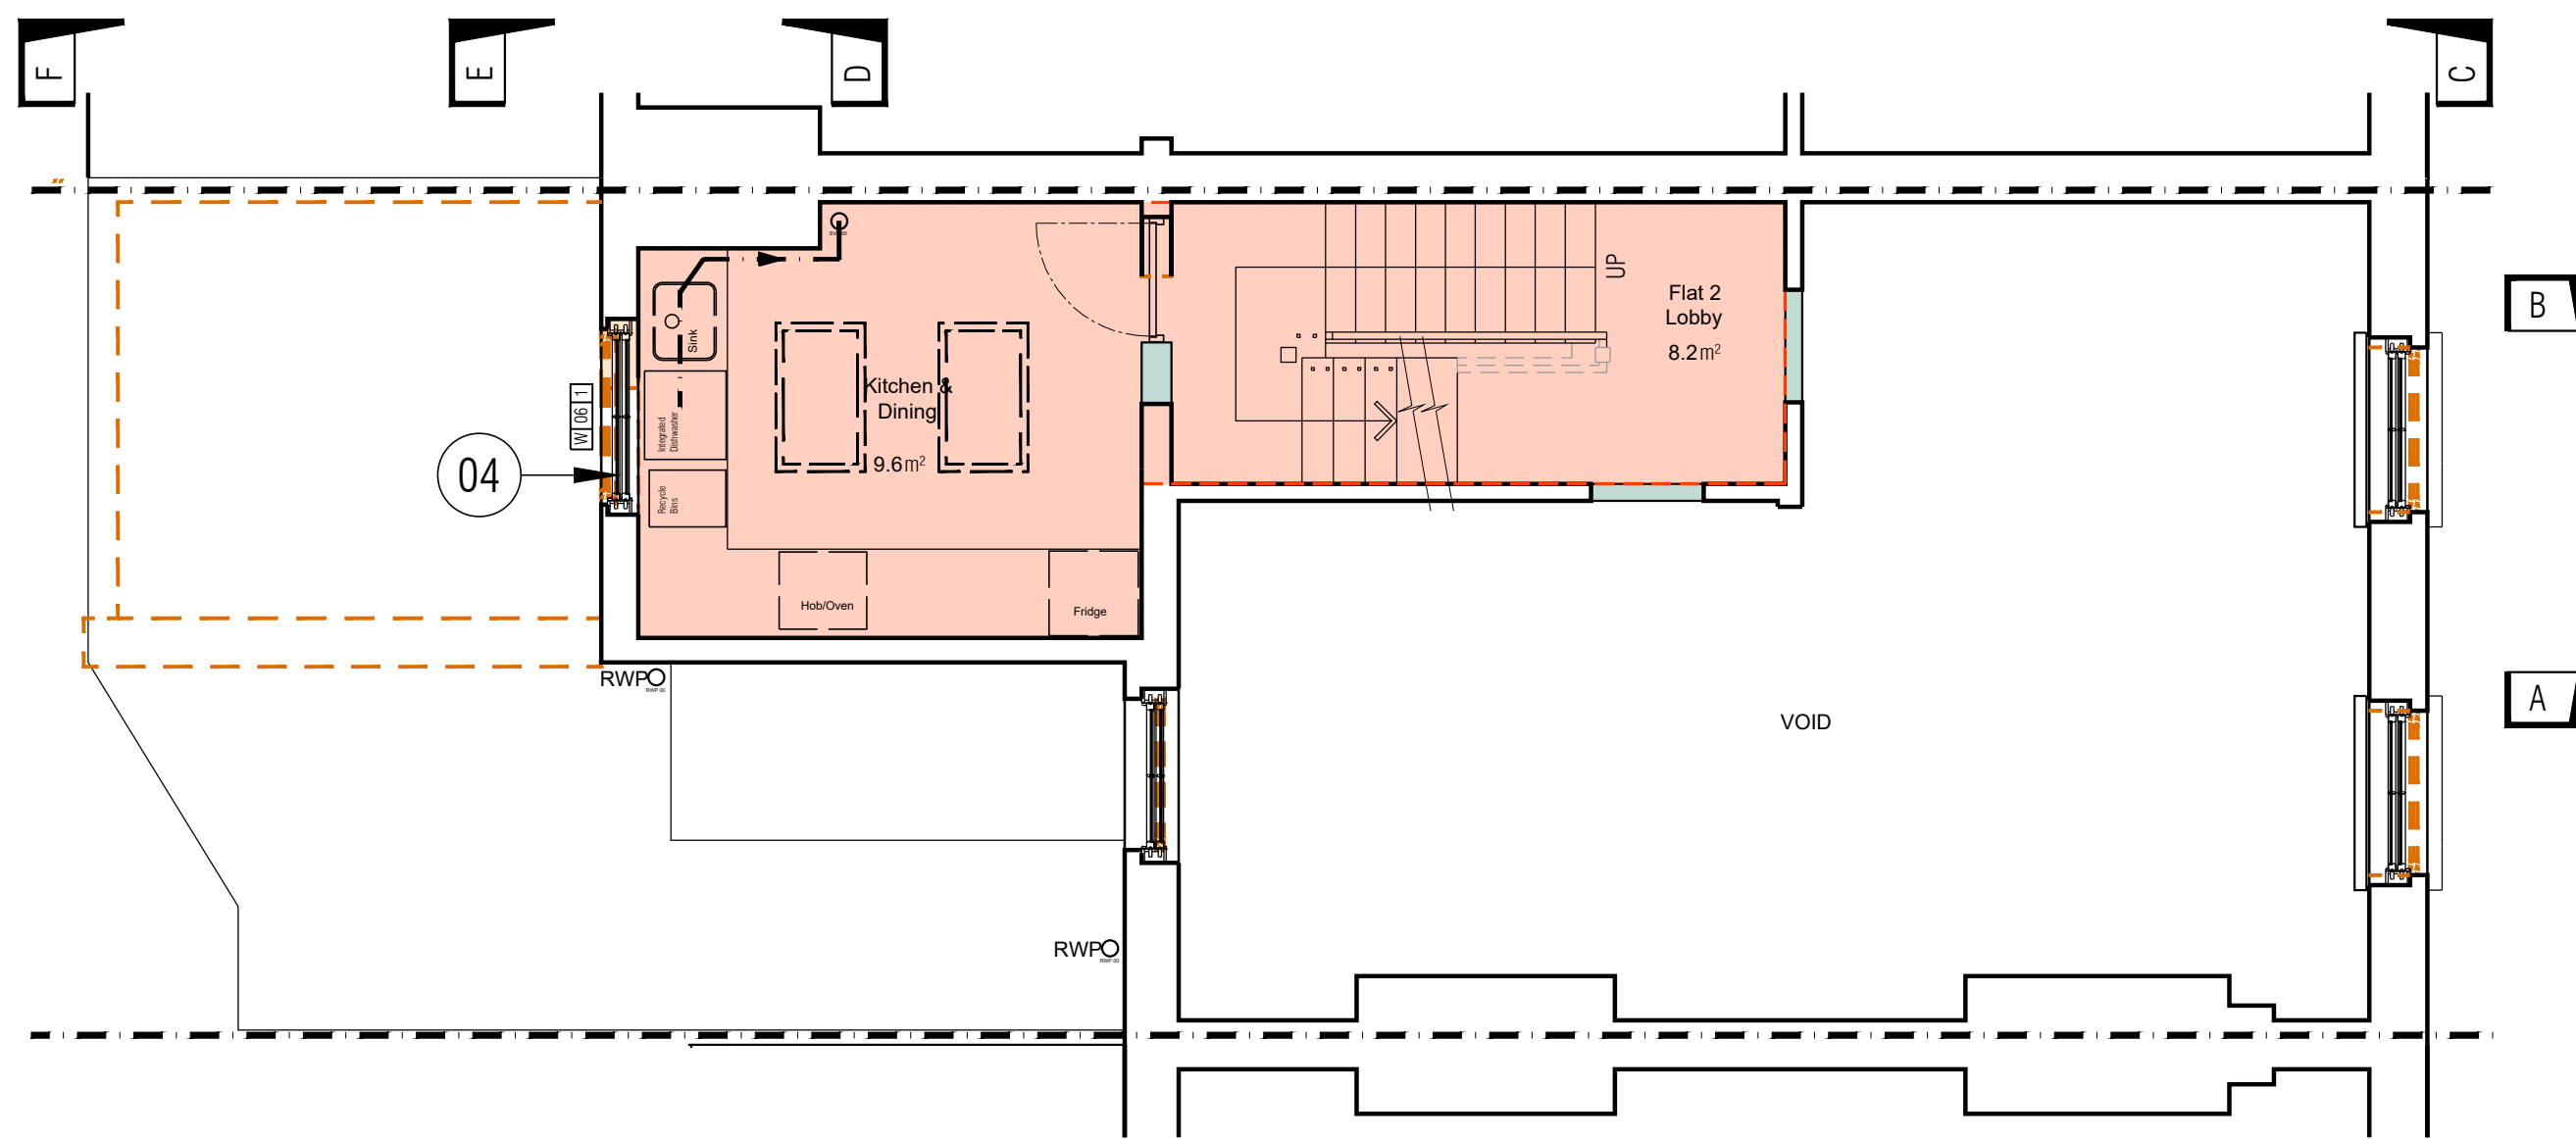

327/03/102
04
SCALE - 1:50
EXISTING HALF LEVEL PLAN

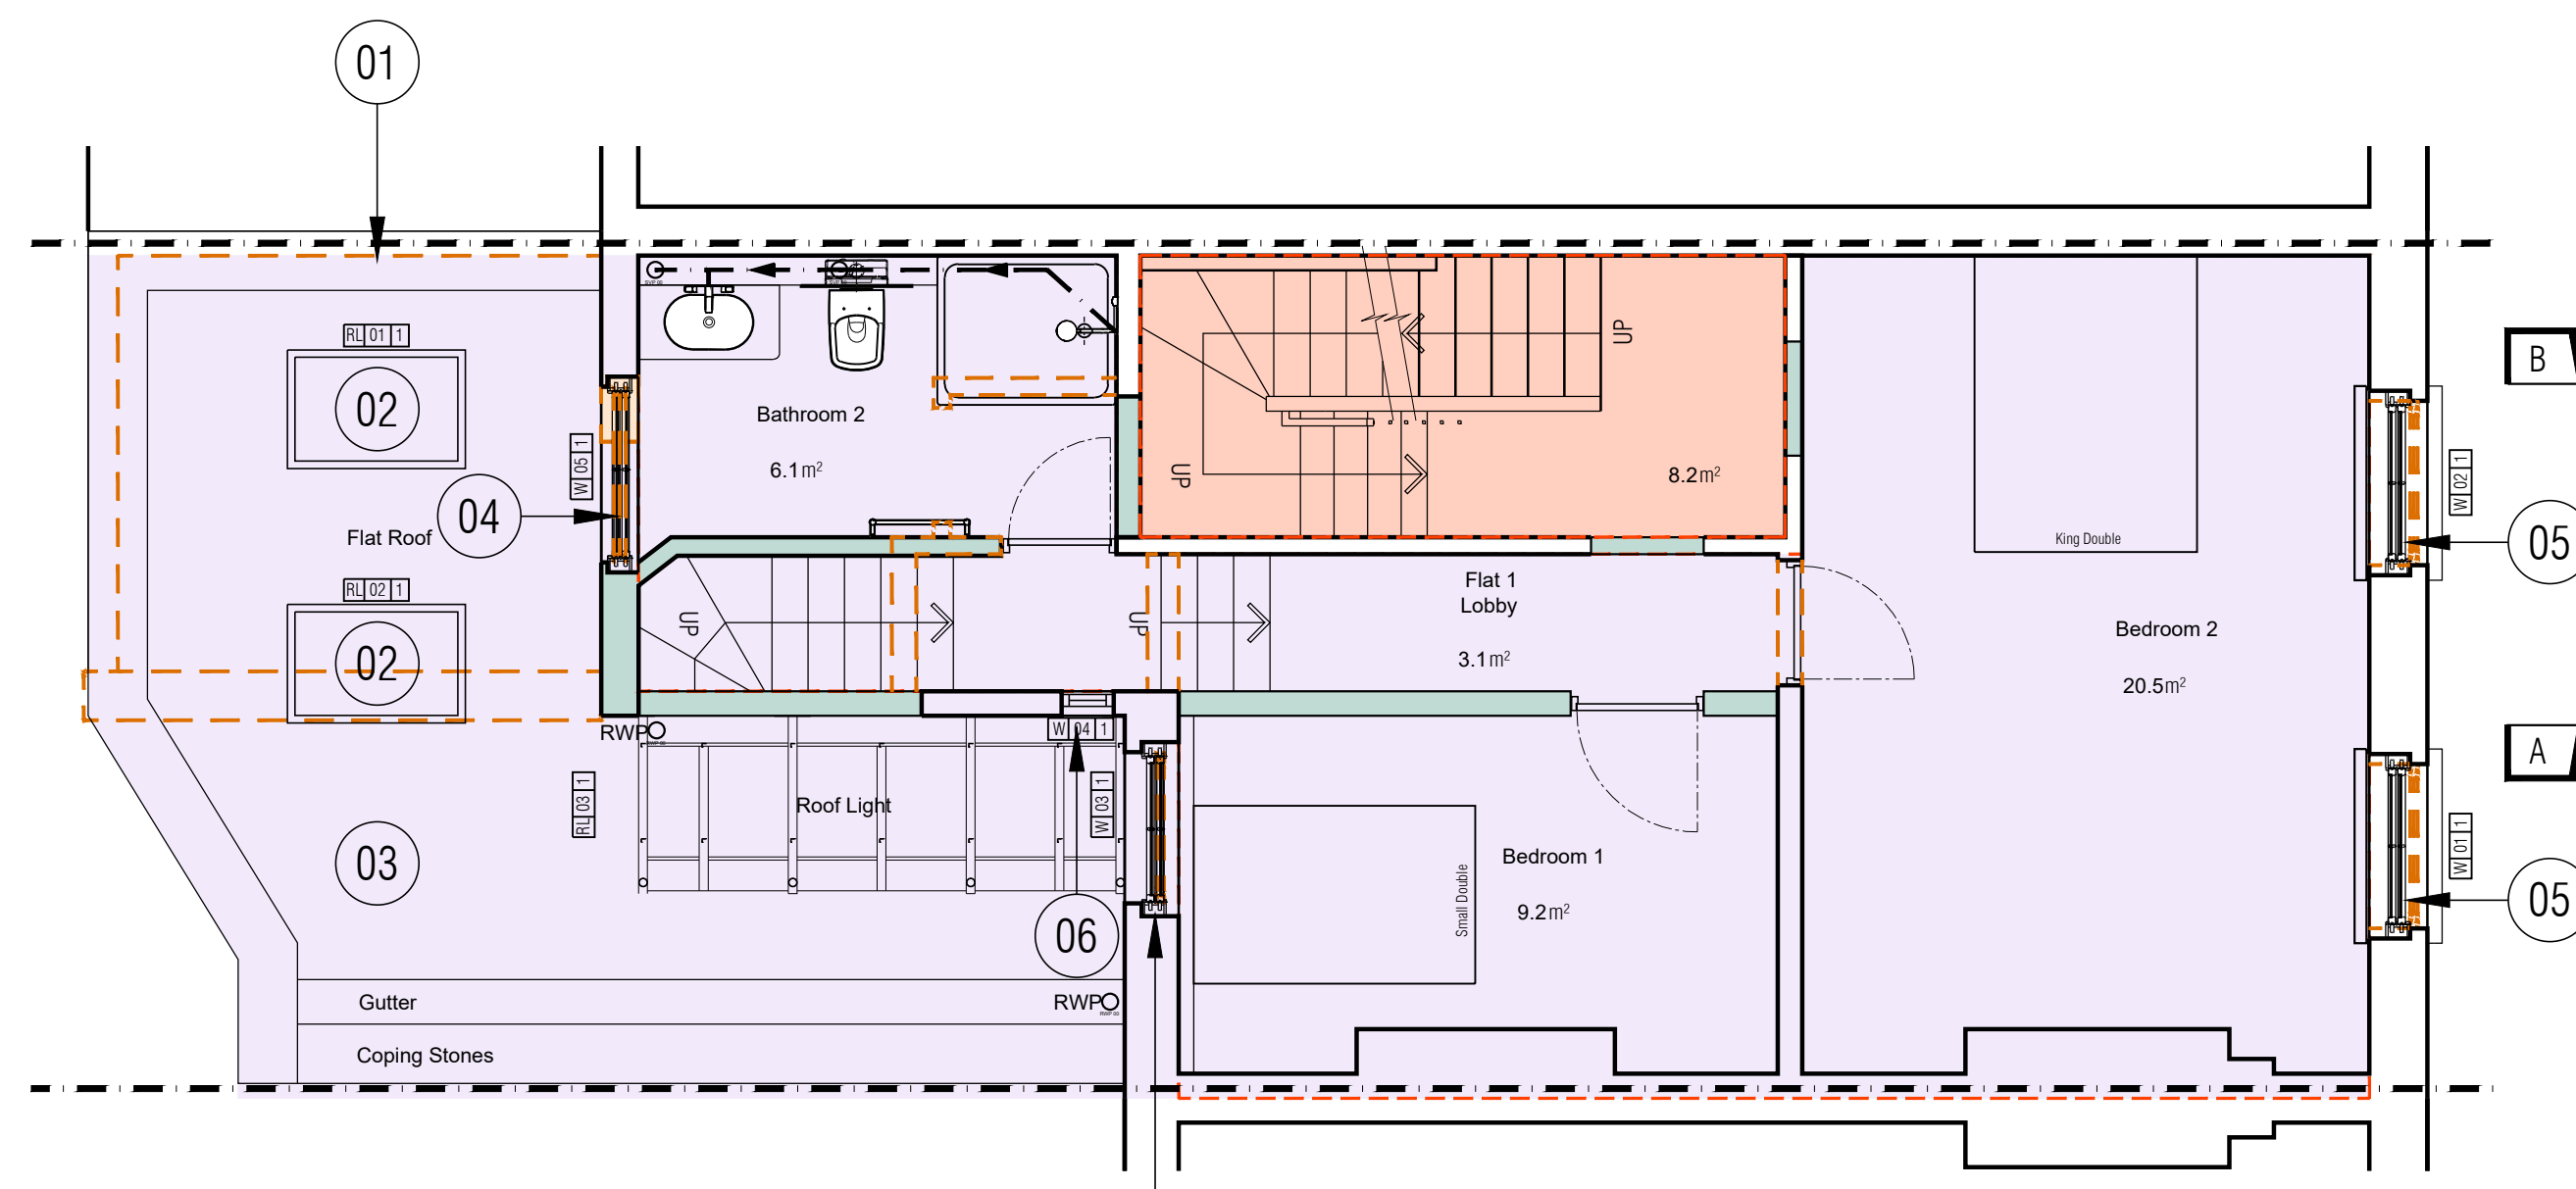

327/03/102
03
SCALE - 1:50
PROPOSED FIRST FLOOR PLAN

1. Refer to Scale Bar & Title Block for drawn Scale.
2. Check all dimensions on site before work is commenced.
3. All goods, materials and workmanship to conform with current building, fire and safety regulations. All specified products installed to manufacturers' specifications.

Drawing Notes

Demolition	
New Masonry	
New Partition	

Construction Hatching

Common Area: 4.4 m²
Flat 1 Area: 105.6 m²
Flat 2 Area: 88.6 m²

Accommodation Schedule

1. New single weathered concrete coping stone on new cavity wall.
2. New Velux flat roof lights.
3. New warm deck flat roof with tapered single ply membrane or chippings.
4. Enlarged window opening with new timber sash windows to match existing in appearance and colour.
5. New timber sash windows to match the existing in appearance and colour. Dulux 30GY 88/014
6. New double glazed casement window to match the existing in appearance and colour. Dulux 30GY 88/014

27/08/24	A	Issue for Planning. Window numbers added.	SP
30/07/24	0	Issue for Planning.	SP
08/07/24	0	Issue for Client.	SP
Date	Rev:	Revision details	Initial

MAAPS
DESIGN AND ARCHITECTURE
18 Sutton Place, London, E9 6EH
+44 (0) 20 8985 6717 mothership@maaps.co.uk

Client
Ajit Shah
Project
5 Lancaster Road
Stroud Green
London
N4 4PJ

Drawing
Existing & Proposed Plan
First & Half Level

327/03/102
Rev
A

Scale
1:50 @ A1
Date
25/06/24
Drawn
SP

Suggested discrepancies must be reported to designer for clarification.
© MAAPS Design & Architecture Ltd 2024