

Manufacturer: Duration Windows




Ref#	Existing (H / W / Sill Height)	Proposed (H / W / Sill Height)	Type	System	Colour	EPC
W 01 0	2100 / 530 / 480 mm	2100 / 530 / 480 mm	Vertical Sash	VSPlus	RAL 1013	A
W 02 0	2100 / 990 / 480 mm	2100 / 990 / 480 mm	Vertical Sash	VSPlus	RAL 1013	A
W 03 0	2100 / 530 / 480 mm	2100 / 530 / 480 mm	Vertical Sash	VSPlus	RAL 1013	A
W 04 0	1167 / 1145 / 1170 mm	Demolished				
W 05 0	940 / 905 / 1100 mm					
W 01 1	1995 / 1110 / 560 mm	1995 / 1110 / 560 mm	Vertical Sash	VSPlus	RAL 1013	A
W 02 1	1995 / 1110 / 560 mm	1995 / 1110 / 560 mm	Vertical Sash	VSPlus	RAL 1013	A
W 03 1	2053 / 1020 / 620 mm	2053 / 1020 / 620 mm	Vertical Sash	VSPlus	RAL 1013	A
W 04 1	480 / 350 / 1530 mm	480 / 350 / 1530 mm	Casement	Premium Plus	RAL 1013	A
W 05 1	1238 / 815 / 720 mm	1238 / 1315 / 720 mm	Vertical Sash	VSPlus	RAL 1013	A
W 06 1	1310 / 785 / 600 mm	1110 / 1315 / 900 mm	Vertical Sash	VSPlus	RAL 1013	A
W 01 2	1642 / 1110 / 830 mm	1642 / 1240 / 830 mm	Vertical Sash	VSPlus	RAL 1013	A
W 02 2	1642 / 1110 / 830 mm	1642 / 1240 / 830 mm	Vertical Sash	VSPlus	RAL 1013	A
W 03 2	1720 / 1040 / 790 mm	1720 / 1170 / 790 mm	Vertical Sash	VSPlus	RAL 1013	A
W 04 2	870 / 740 / 3010 mm	870 / 740 / 3010 mm	Casement	Premium Plus	RAL 1013	A
W 01 3		2035 / 1218 / 240 mm	Casement	Premium Plus	RAL 7015	A

Manufacturer: Duration Windows


Ref.#	(L / H) mm	Type	System	Colour	EPC
D 07 00 VP 00	1425 / 2400 mm	French Doors	Glazed Aluminium Door	RAL 7015	A
D 08 00 VP 00	1678 / 2400 mm	French Doors	Glazed Aluminium Door	RAL 7015	A
D 03 3 VP 00	1678 / 1496 mm	Sliding Door	Durafold 1000	RAL 7015	A

Double glazed Velux Rooflights throughout

Ref#	(L / W) mm	Type	System	Colour	EPC
RL 01 1	800 / 1200 mm	Rooflight	Vario by Velux	RAL 7015	TBC
RL 02 1	800 / 1200 mm	Rooflight	Vario by Velux	RAL 7015	TBC
RL 03 1	1200 / 3280 mm	Modular Skylight	Velux Venting Modular Skylights	RAL 7015	TBC
RL 01 2	1045 / 600 mm	Roof Window	Heritage Conservation Roof Window	RAL 7015	TBC
RL 02 2	1045 / 600 mm	Roof Window	Heritage Conservation Roof Window	RAL 7015	TBC
RL 01 3	790 / 705 mm	Roof Window	Heritage Conservation Roof Window	RAL 7015	TBC
RL 02 3	790 / 705 mm	Roof Window	Heritage Conservation Roof Window	RAL 7015	TBC
RL 03 3	790 / 705 mm	Roof Window	Heritage Conservation Roof Window	RAL 7015	TBC

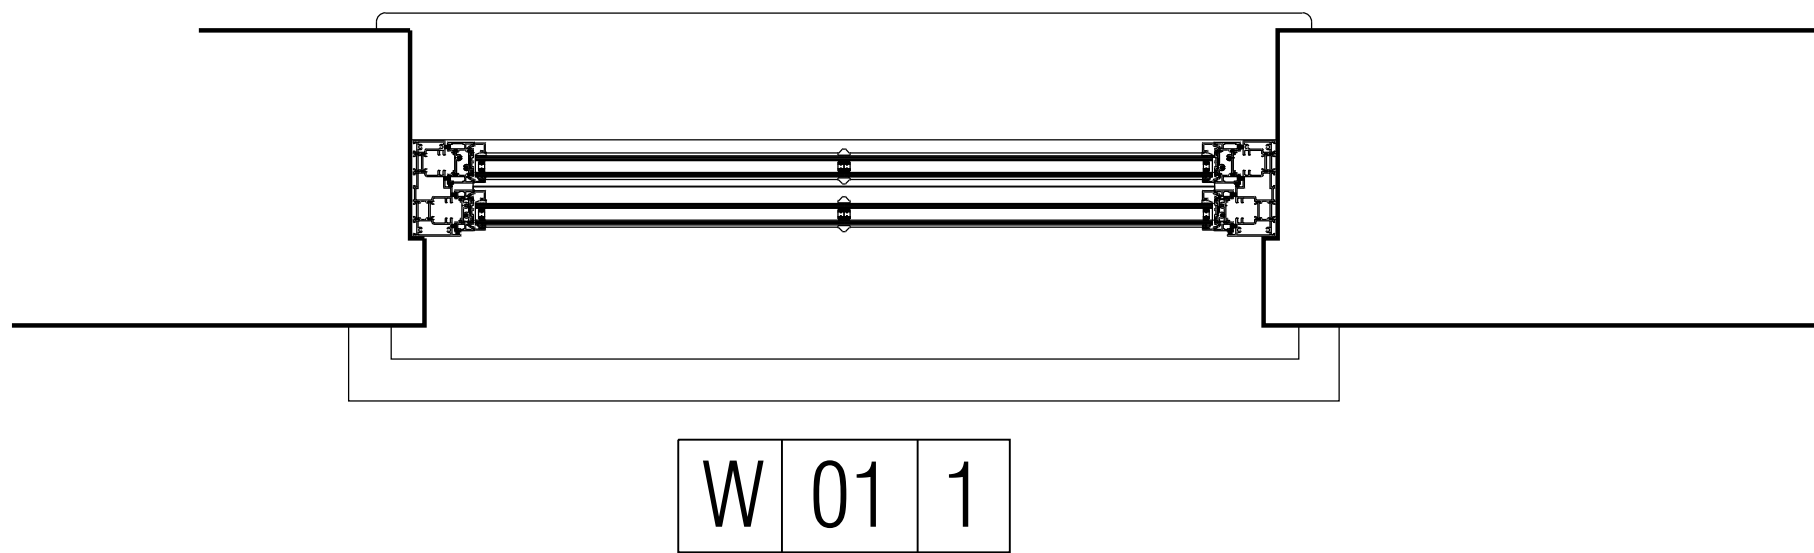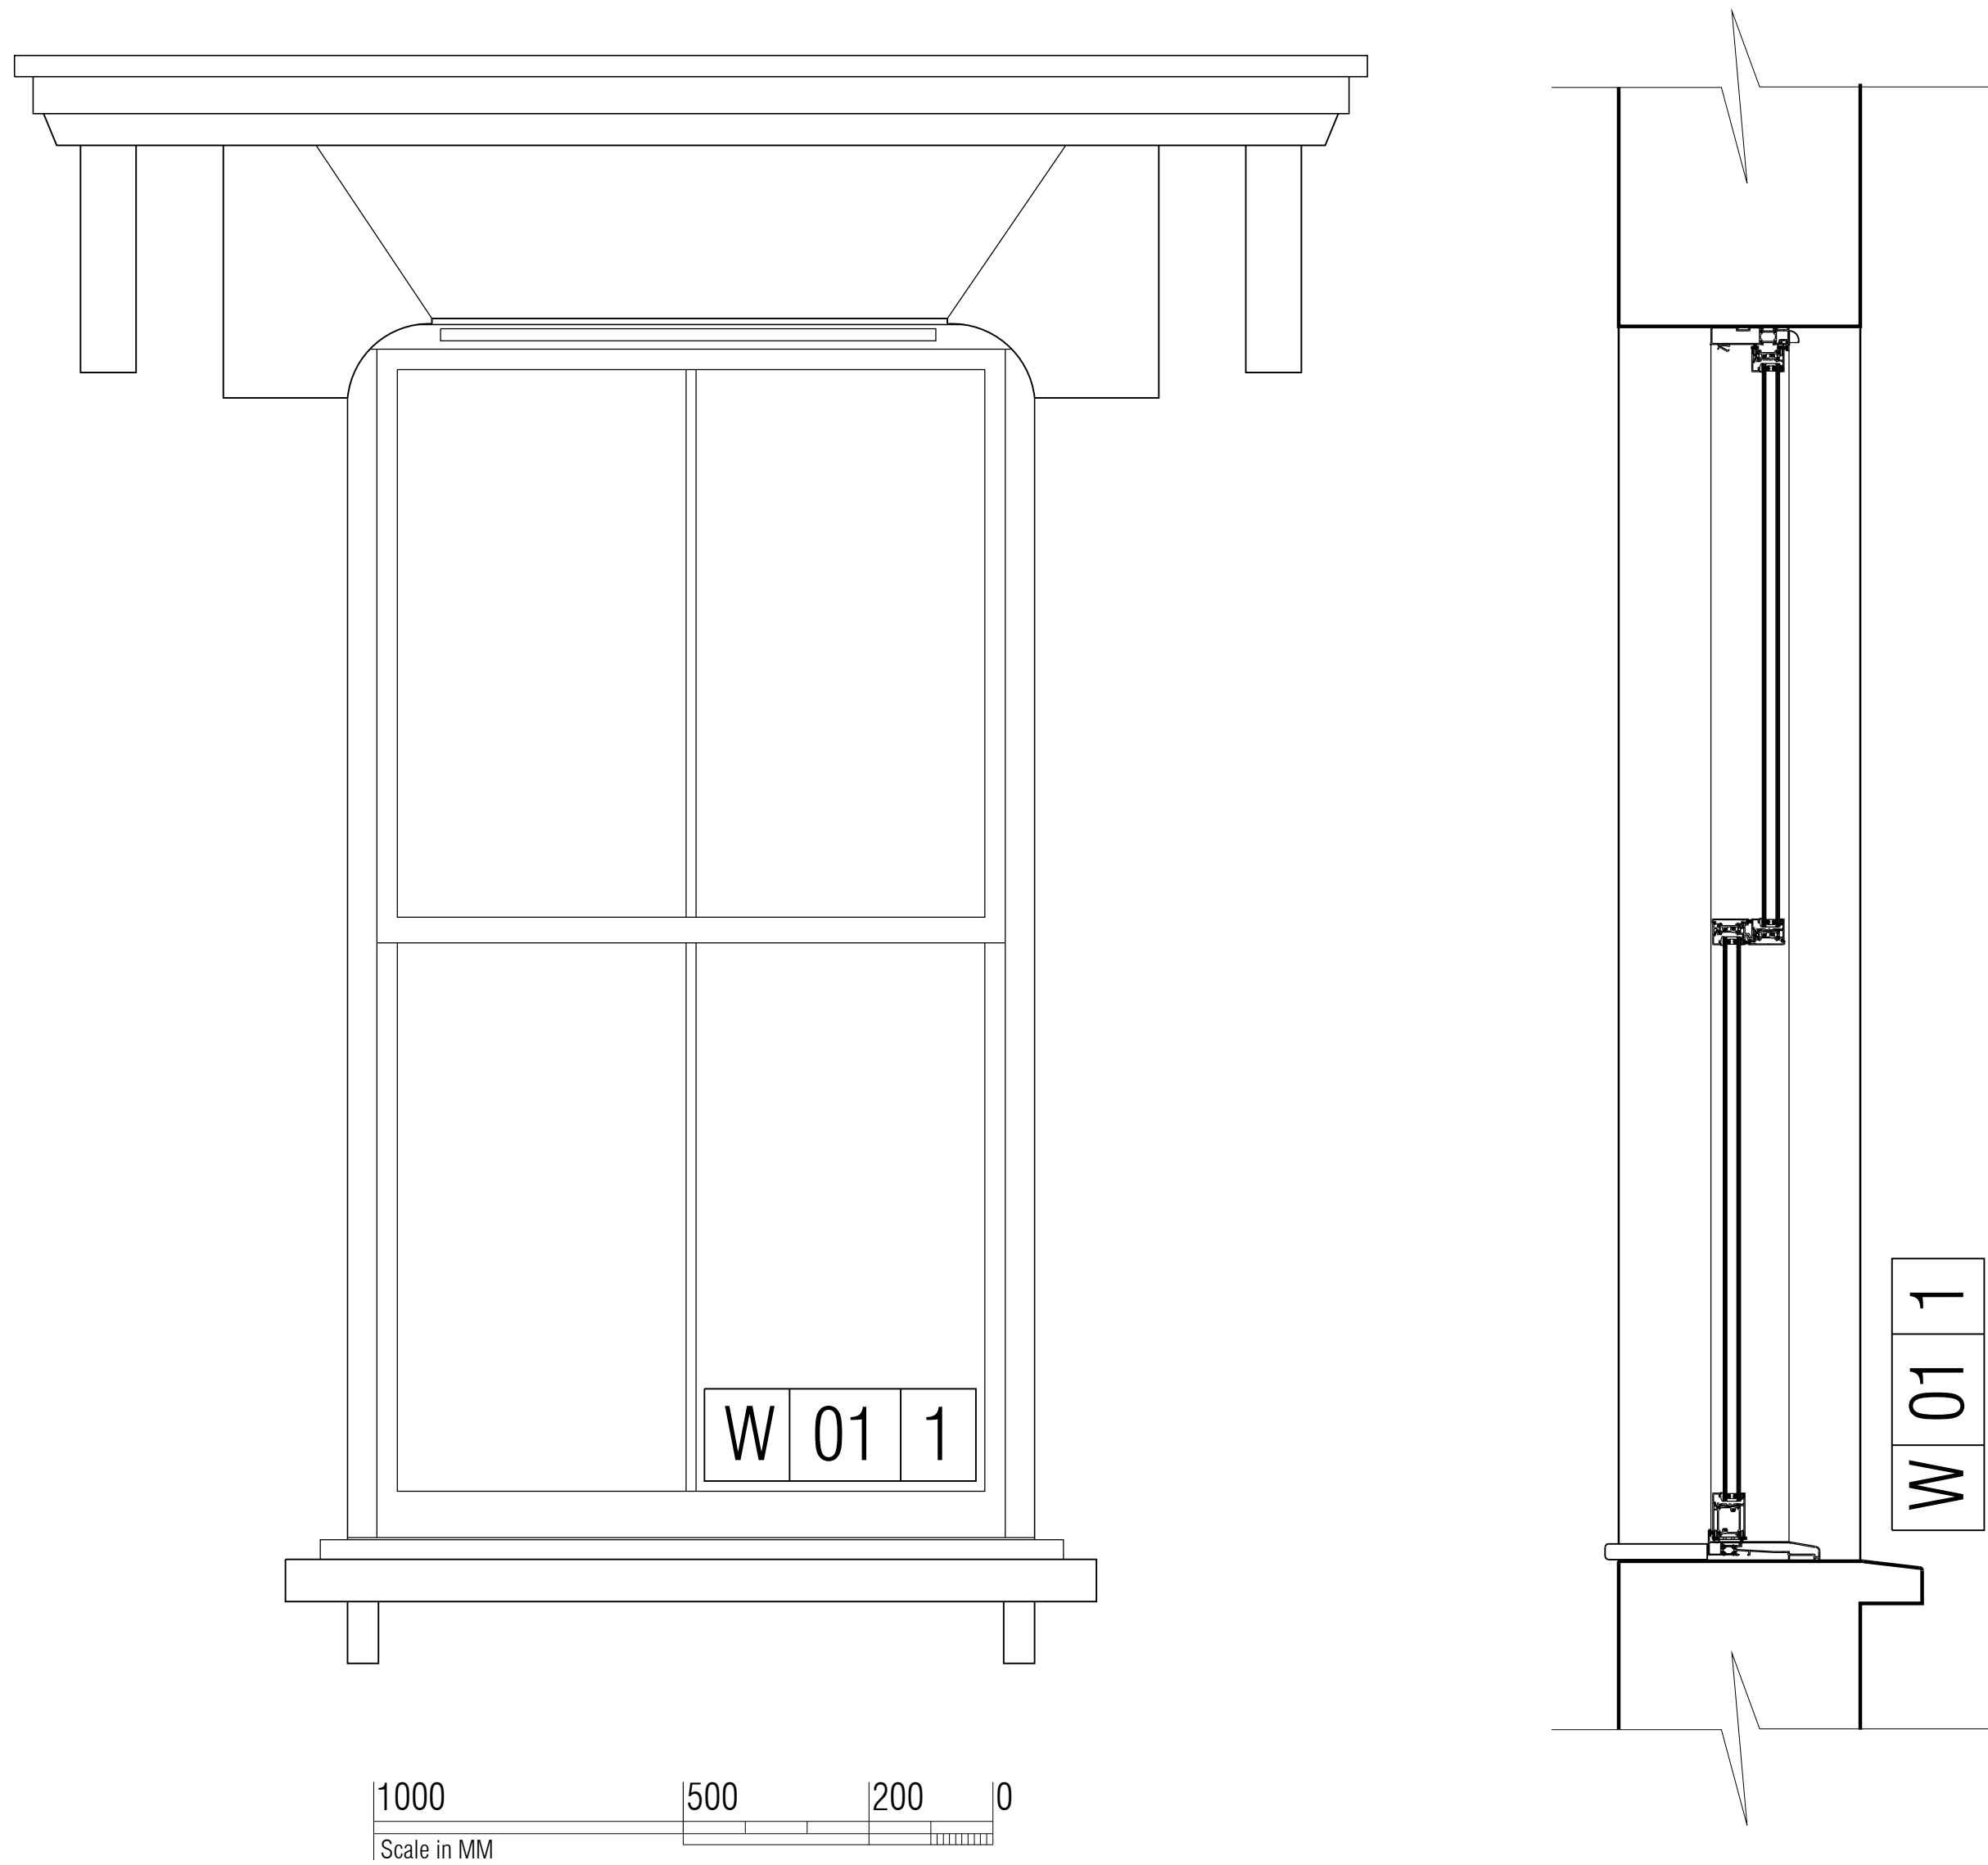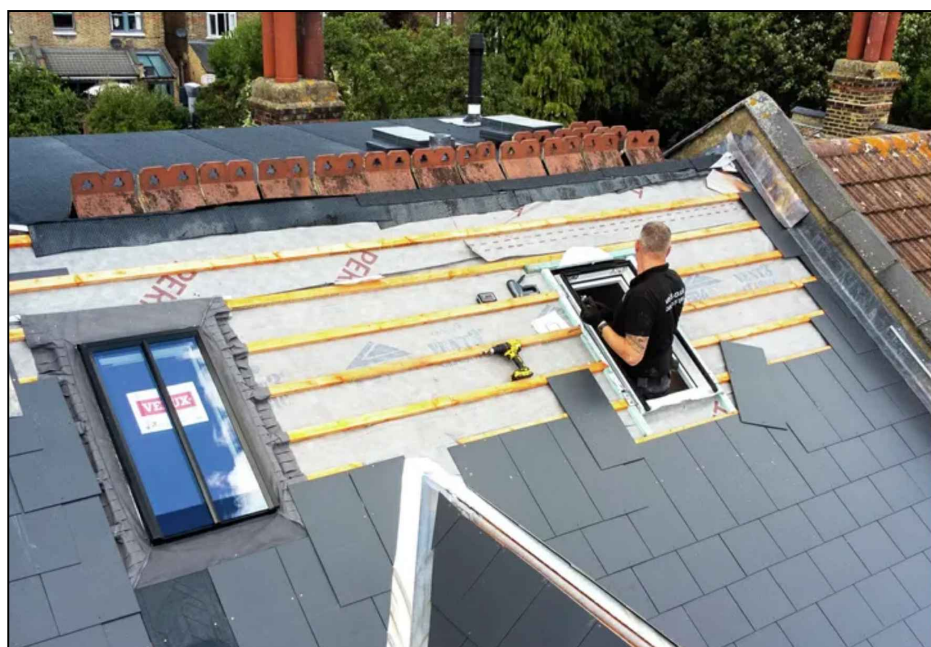

327/03/100-3	TYPICAL VERTICAL SASH WINDOW
01	SCALE - 1:10

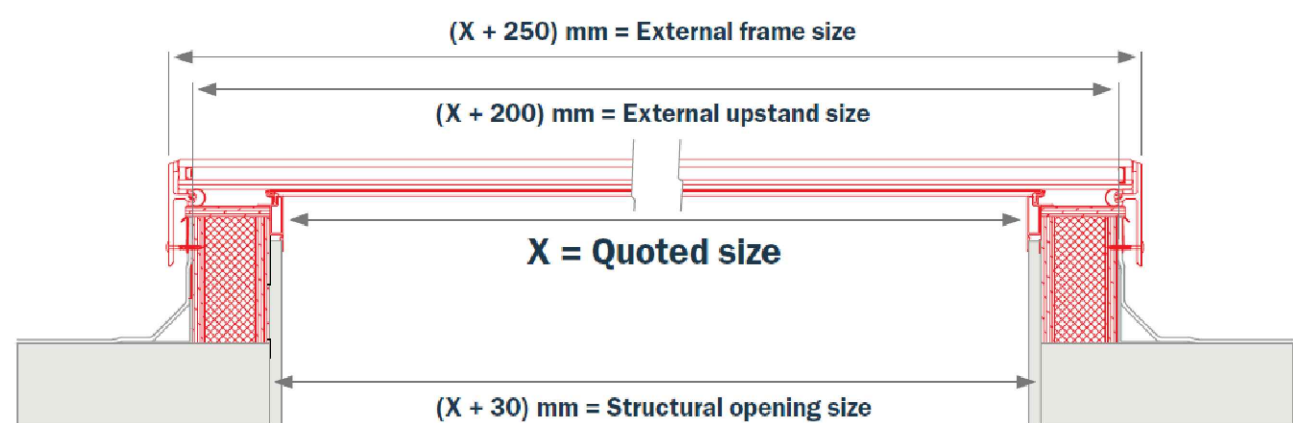

1. Refer to Scale Bar & Title Block for drawn Scale.
2. Check all dimensions on site before work is commenced.
3. All goods, materials and workmanship to conform with current building, fire and safety regulations. All specified products installed to manufacturers' specifications

Drawing Notes

02/09/24	A	Issue for Quotation.	SP
27/08/24	0	Issue for Planning.	SP
21/08/24	0	Issue for Quotation.	SP
Date	Rev	Revision details	Initial

MAAPS
DESIGN AND ARCHITECTURE
18 Sutton Place, London, E9 6EH
+44 (0) 20 8985 6717 mothership@maaps.co.uk

<i>Client</i>	Ajit Shah
<i>Project</i>	5 Lancaster Road Stroud Green London N4 4PJ

Drawing
Existing & Proposed
Window Schedule

327/03/100-3 Rev
A

Scale	Date	Drawn
NTS @ A1	19/08/24	SP

Suspected discrepancies must be reported to designer for clarification.
© MAAPS Design & Architecture Ltd 2024