


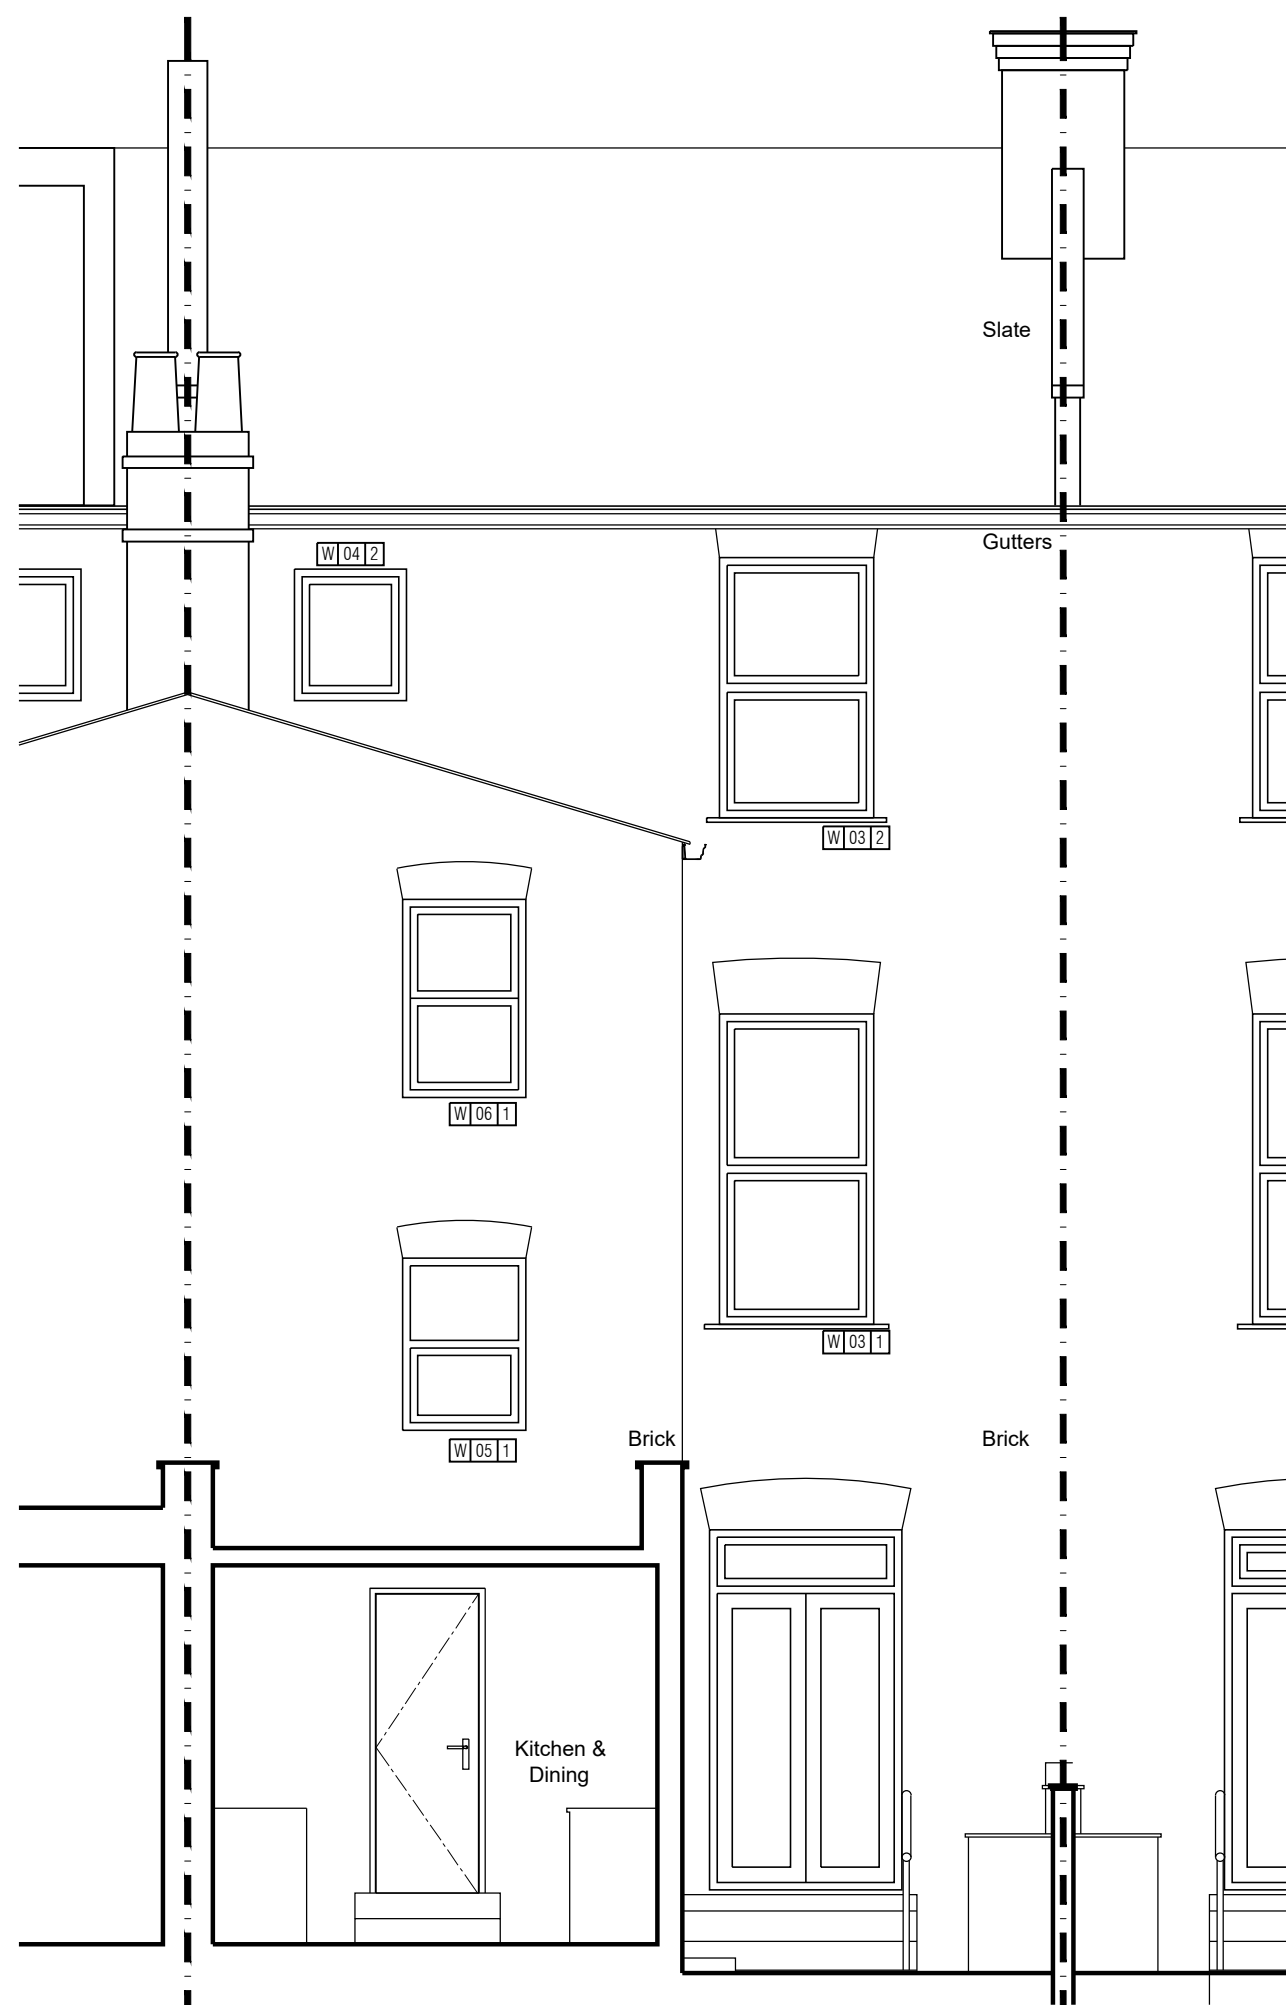


327/03/106 EXISTING SECTION CC
02 SCALE - 1:50



327/03/106 EXISTING SECTION DD
04 SCALE - 1:50




327/03/106 EXISTING SECTION EE
06 SCALE - 1:50

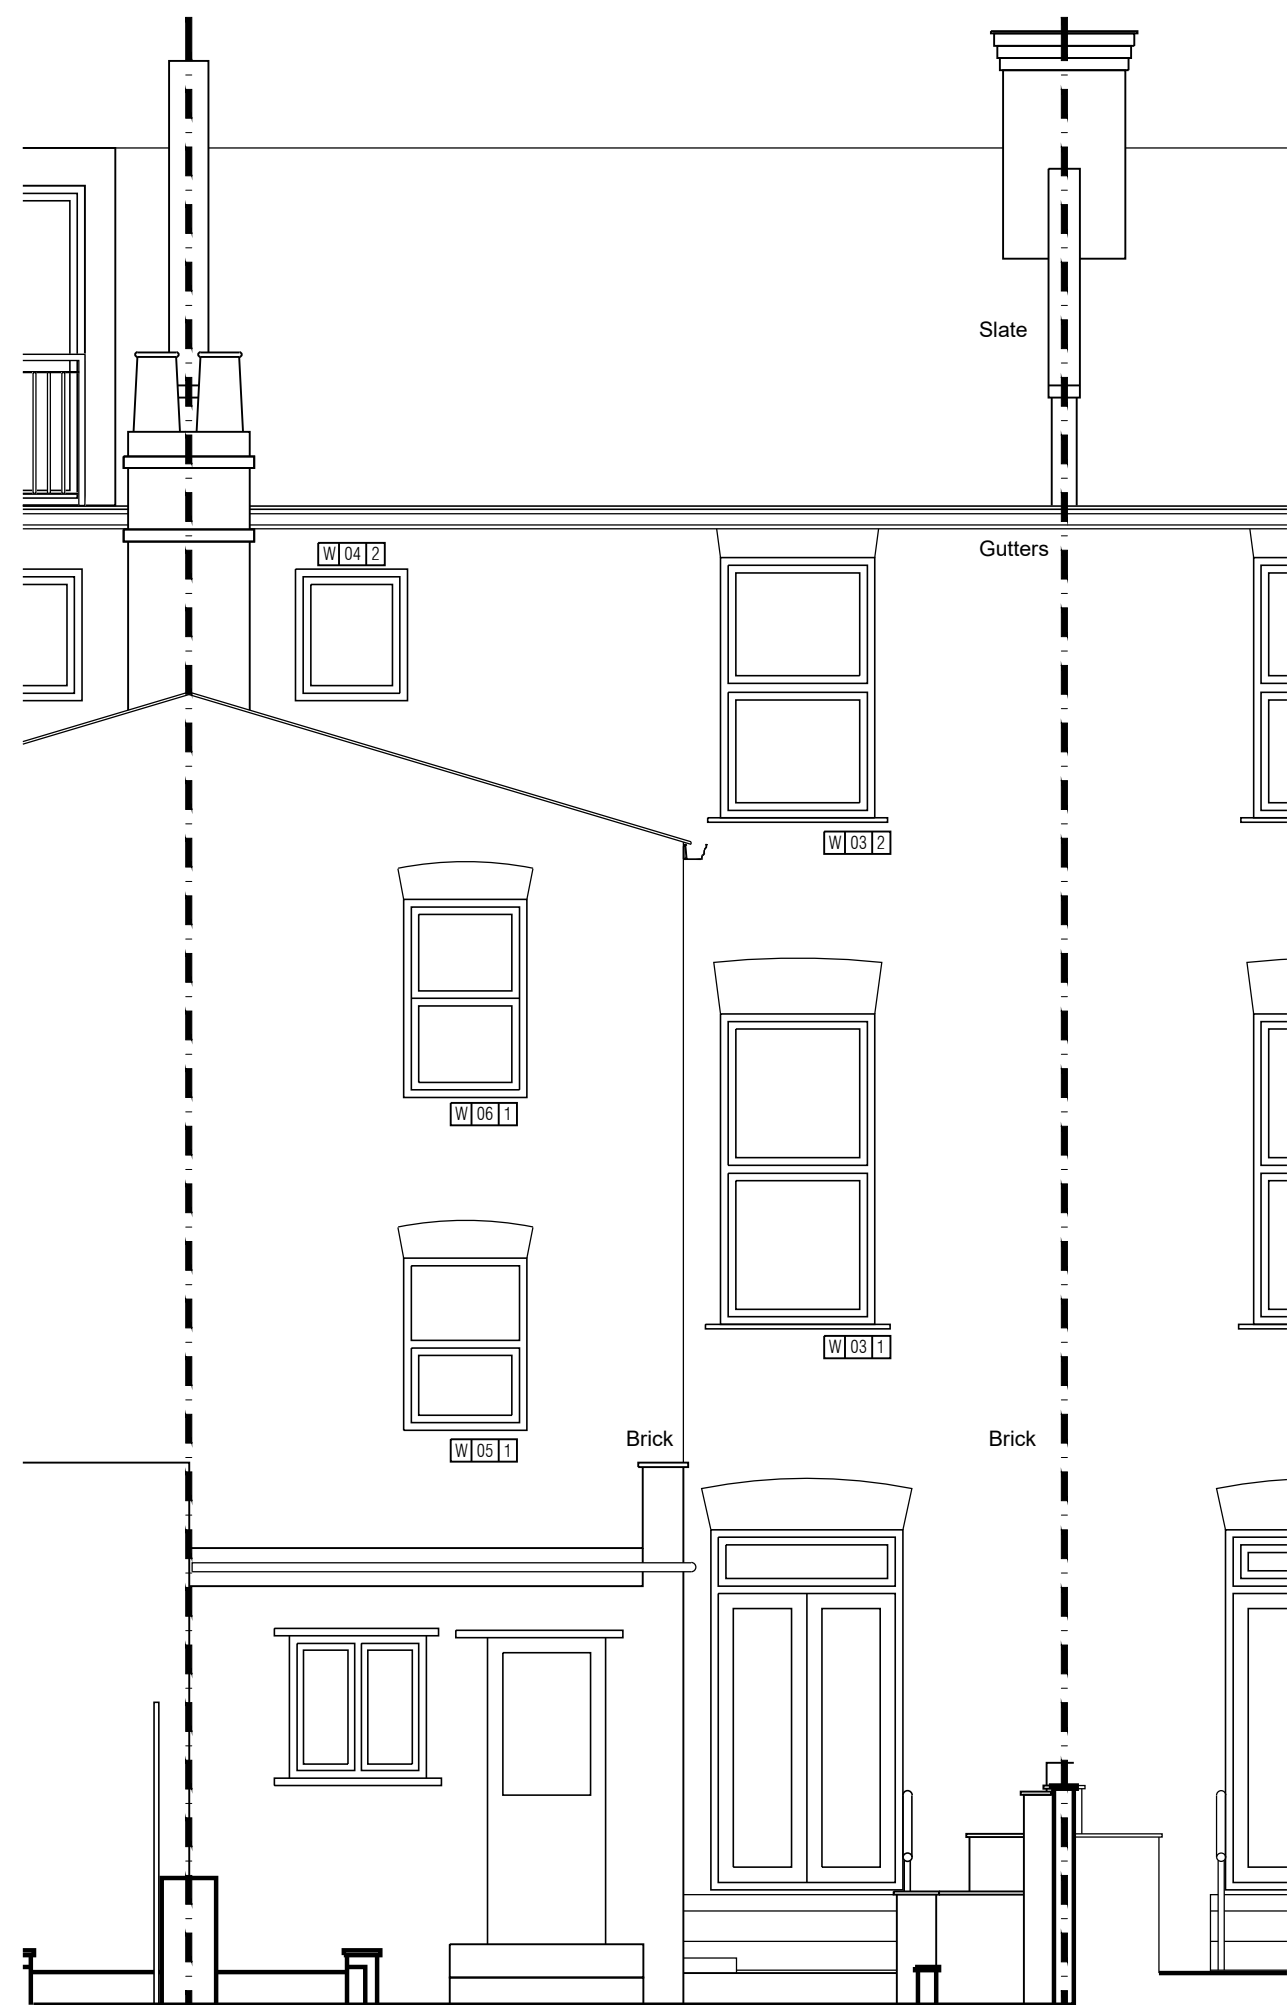


327/03/106 EXISTING SECTION FF
08 SCALE - 1:50




327/03/106 PROPOSED SECTION CC
01 SCALE - 1:50

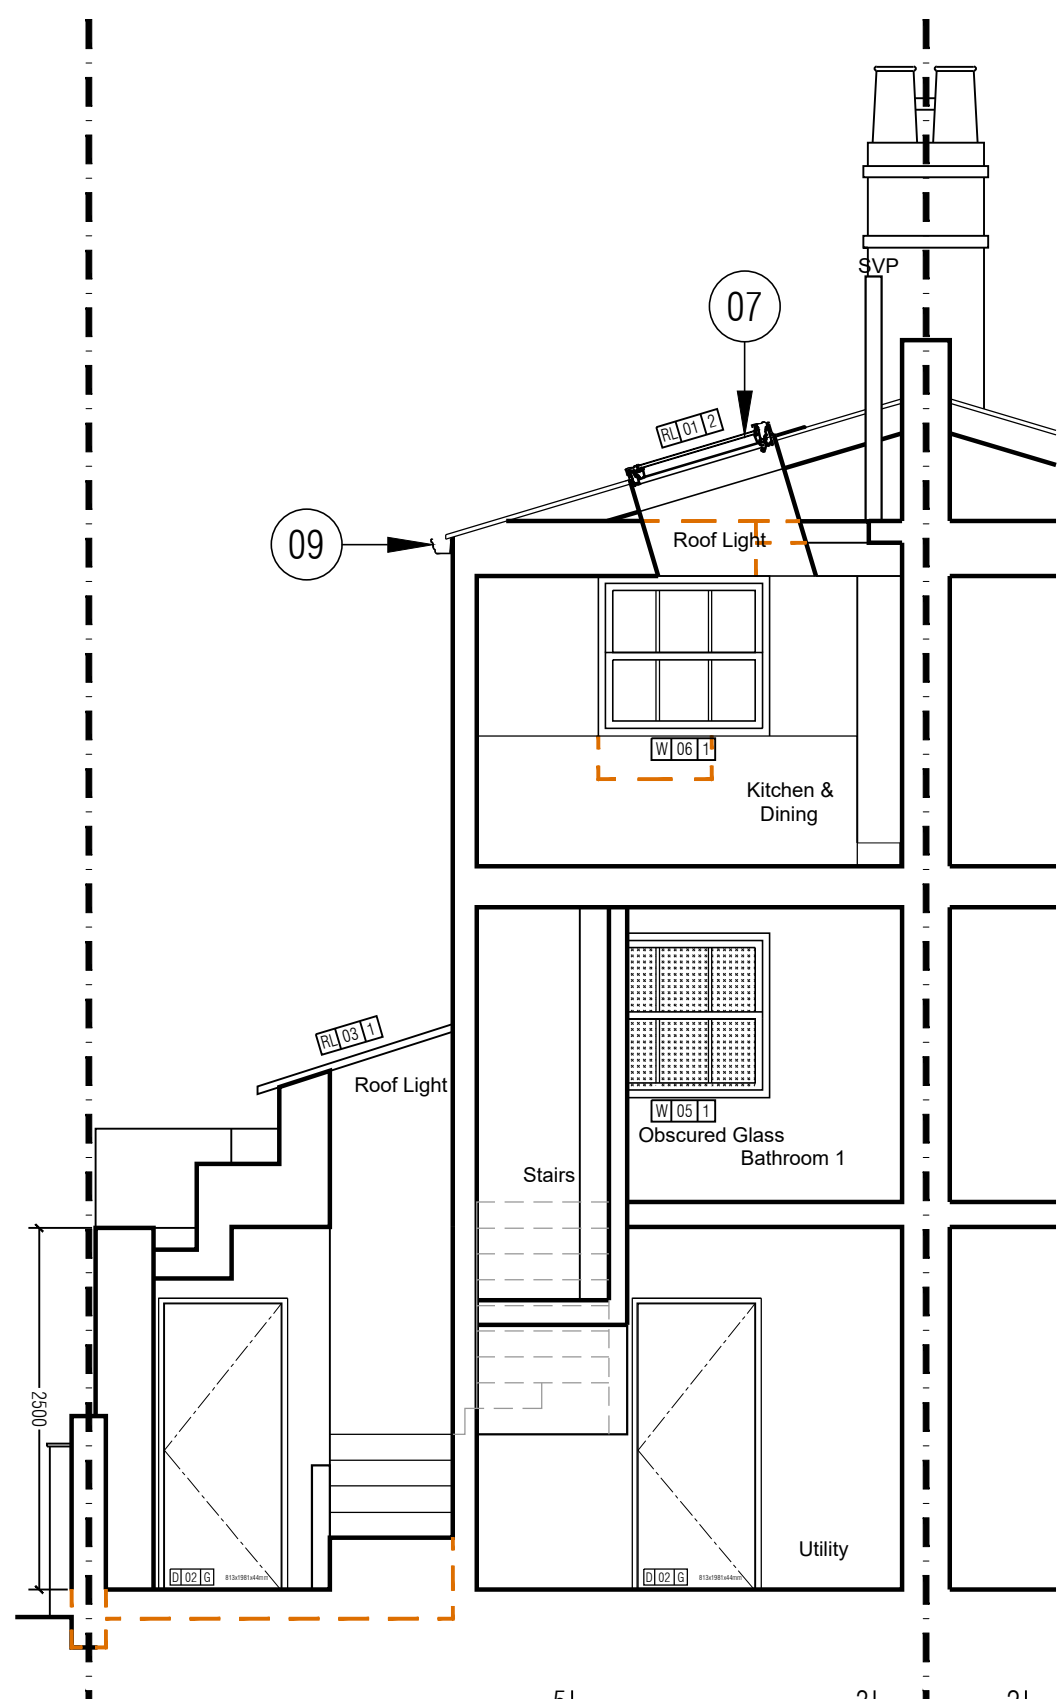

327/03/106 PROPOSED SECTION DD
03 SCALE - 1:50

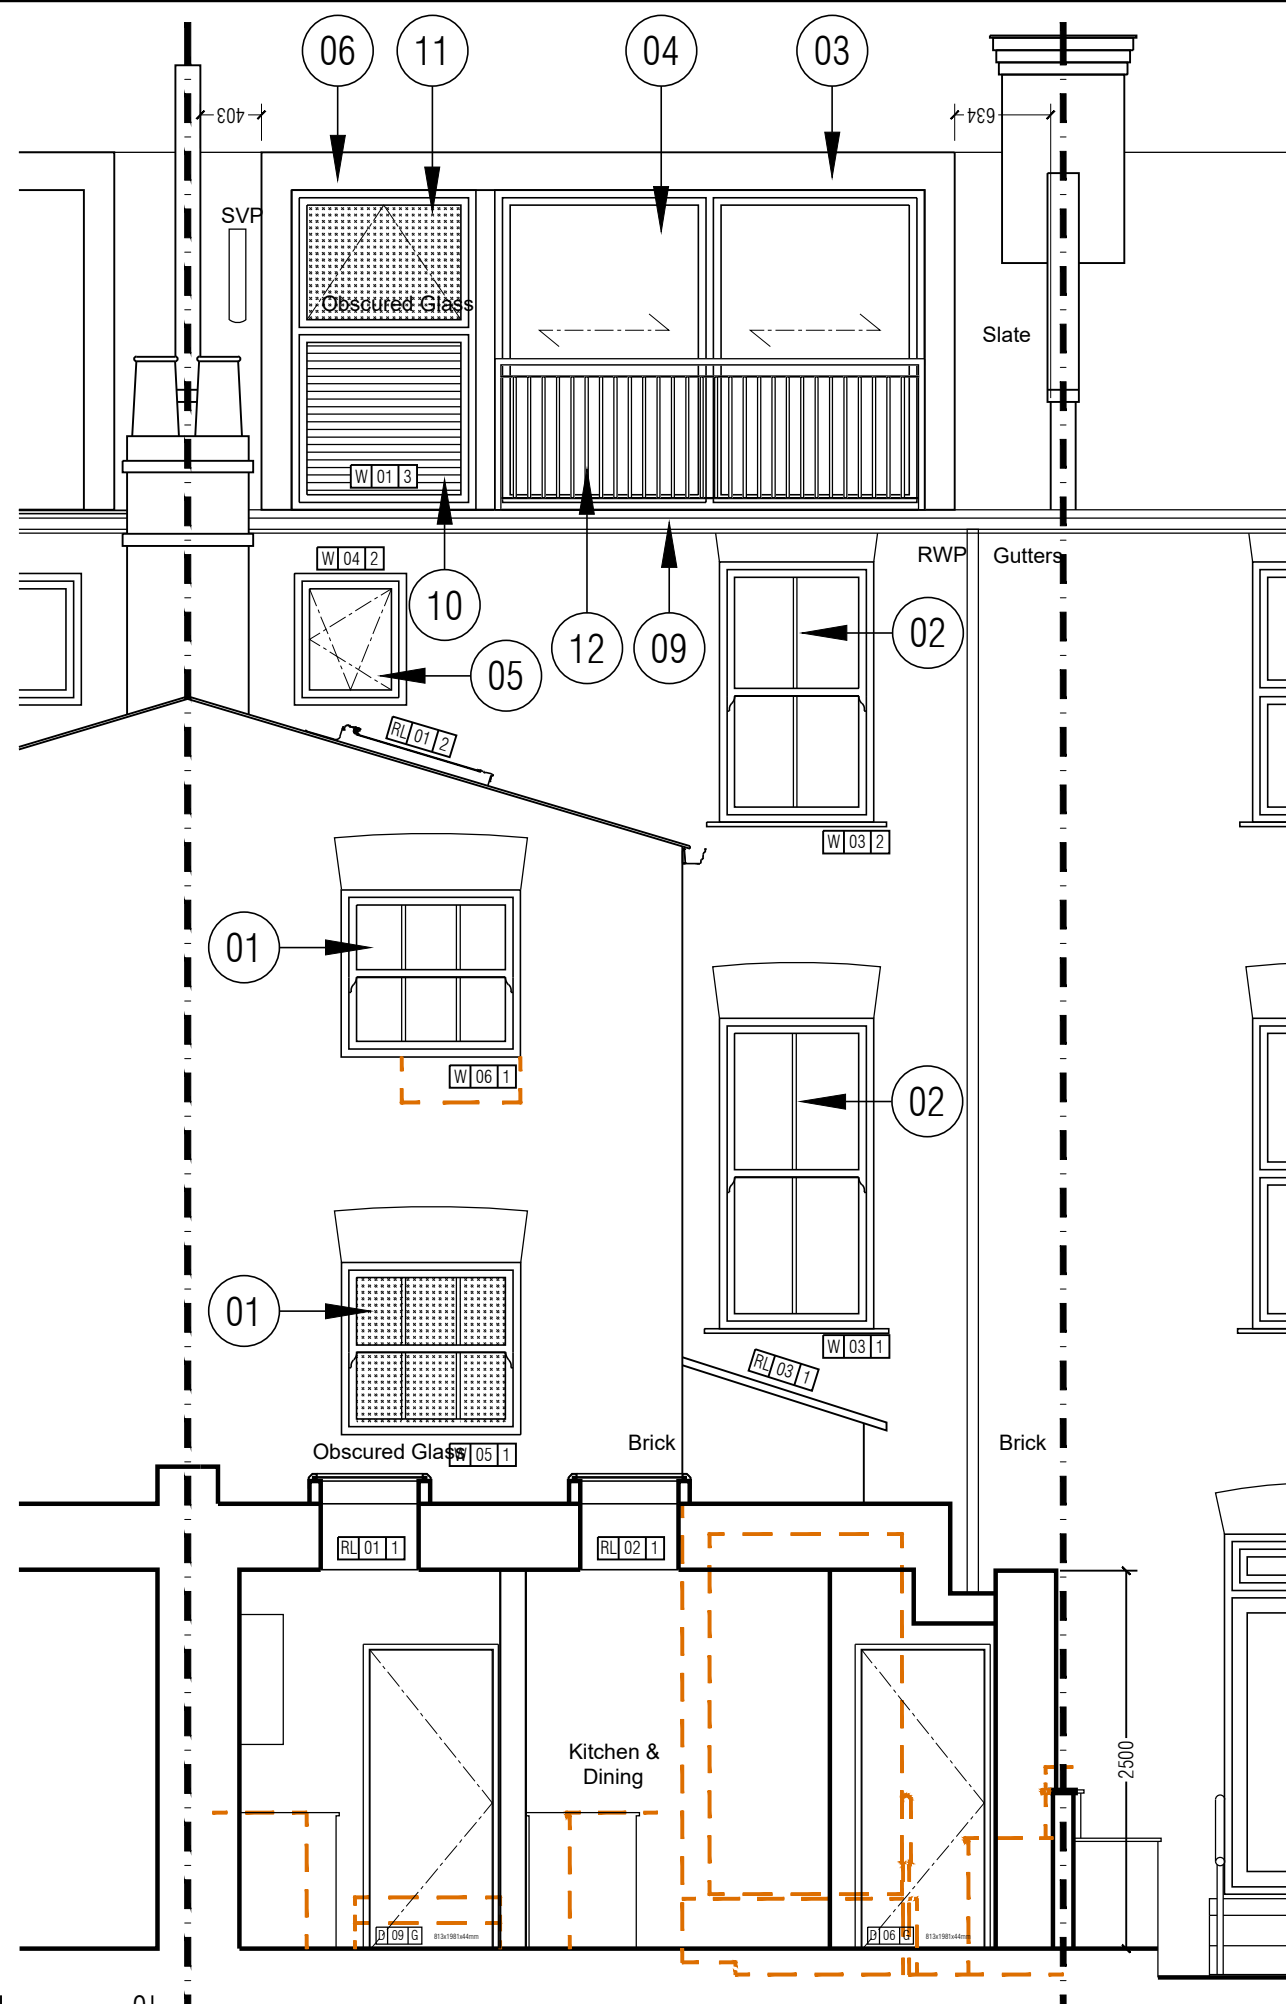

327/03/106 PROPOSED SECTION EE
05 SCALE - 1:50

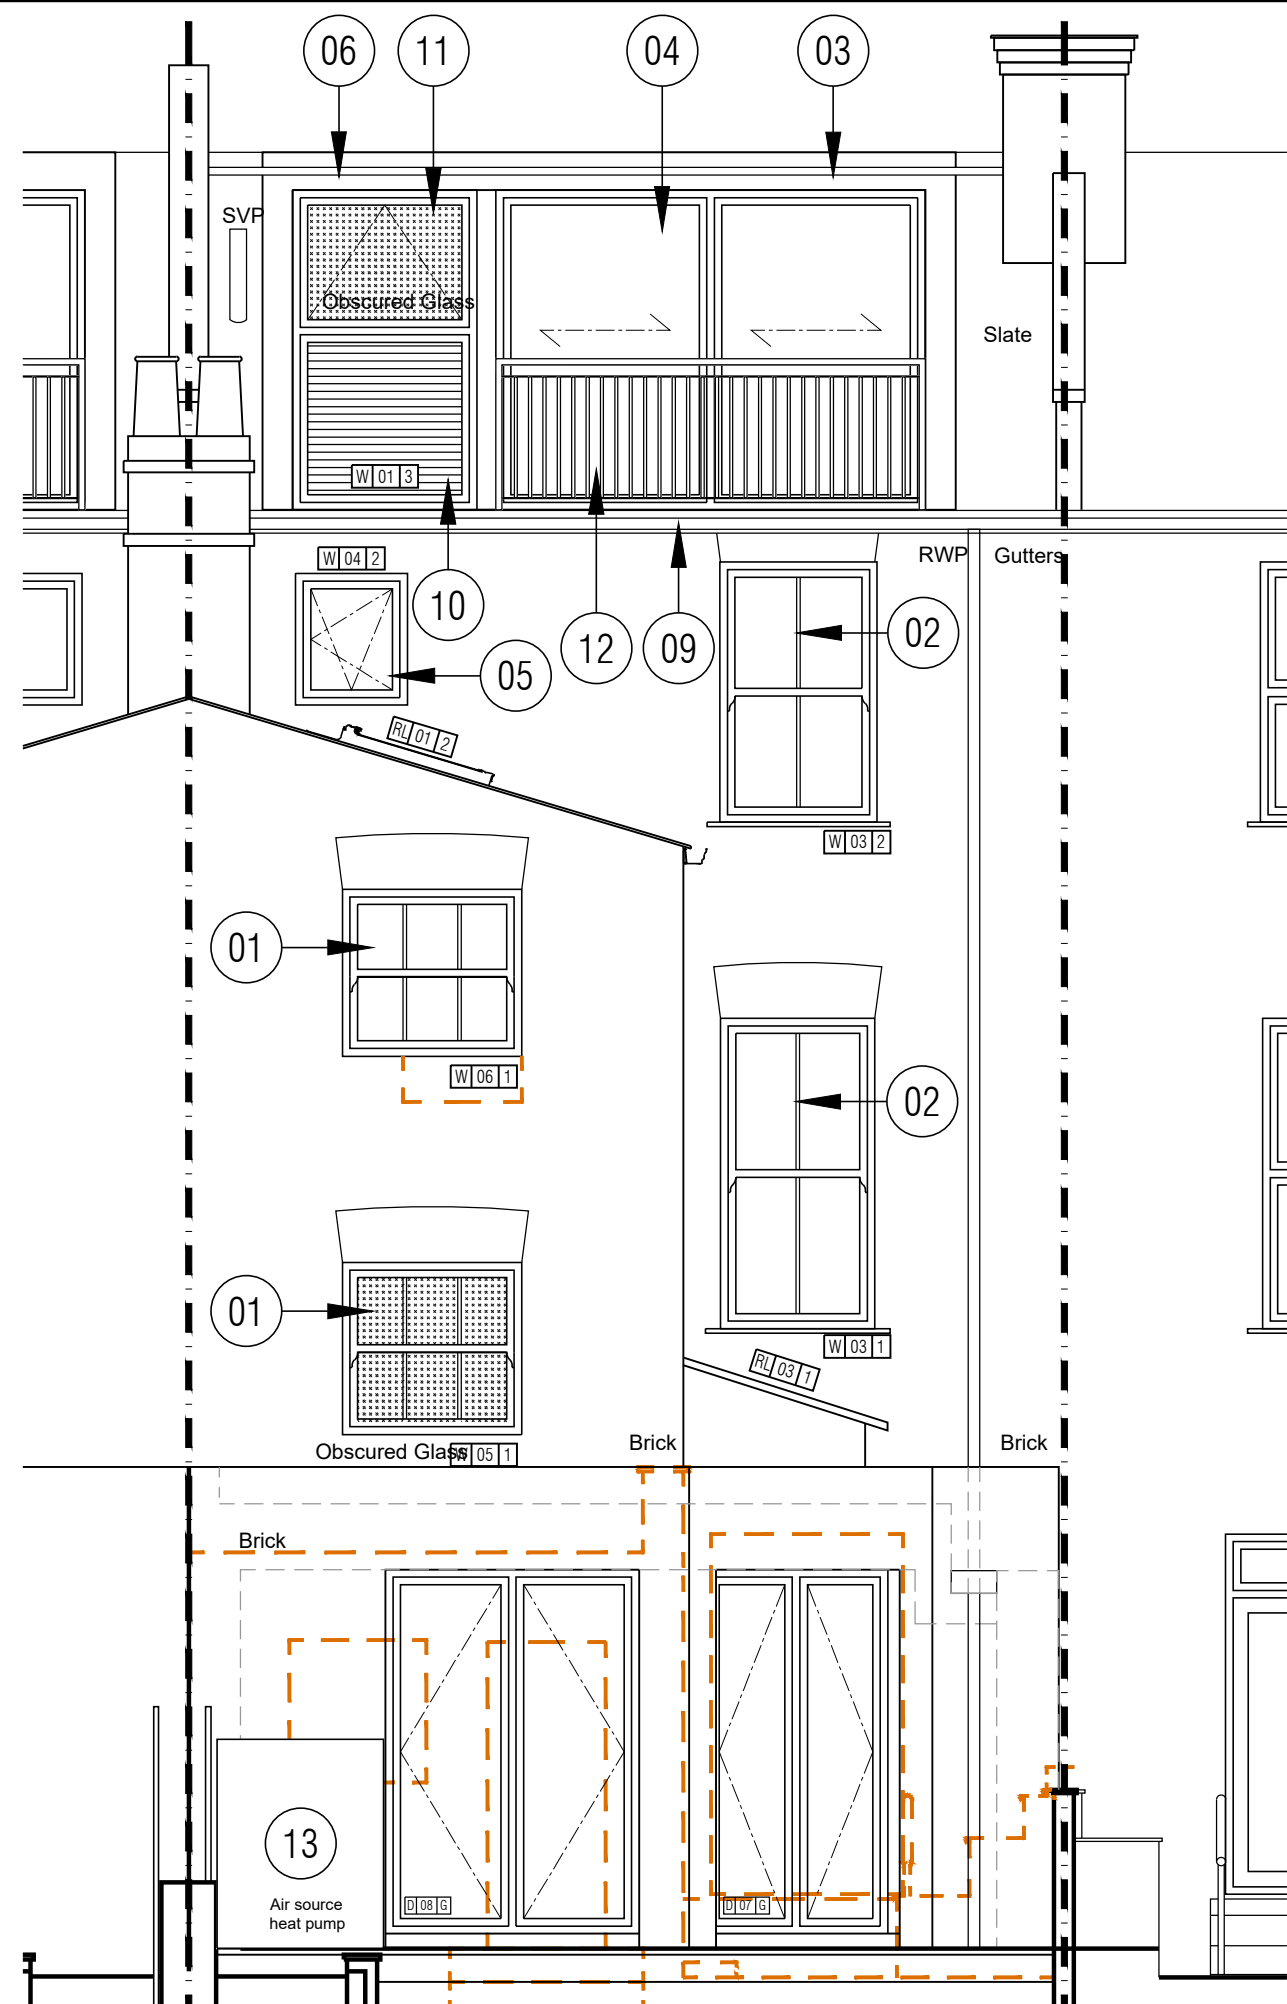

327/03/106 PROPOSED SECTION FF
07 SCALE - 1:50

EXISTING

Construction Hatching

- Enlarged window opening with new timber sash windows to match existing in appearance and colour.
- New timber sash windows to match the existing in appearance and colour. Dulux 30GY 88/014
- New dormer window. Side faces to be clad in tiles to match the existing roof appearance.
- Aluminium framed French doors with double glazing. RAL 7015.
- New double glazed casement window to match the existing in appearance and colour. Dulux 30GY 88/014
- New roof tiles to match existing in appearance and colour.
- Conservation type flush Velux window. RAL 7015.
- Warm deck flat roof with 3ply membrane top surface.
- New guttering to match the existing.
- Louvers to ventilate for air source heat pump.
- Aluminium framed windows with double glazing. RAL 7015.
- New aluminium railing. Painted finish.
- Exterior ASHP for Flat 1

PROPOSED

27/08/24	A	Issue for Planning. Window number added.	SP
30/07/24	0	Issue for Planning.	SP
Date	Rev:	Revision details	Initial

MAAPS
DESIGN AND ARCHITECTURE
18 Sutton Place, London, E9 6EH
+44 (0) 20 8985 6717 mothership@maaps.co.uk

Client
Ajit Shah
Project
5 Lancaster Road
Stroud Green
London
N4 4PJ

Drawing
Existing & Proposed
Section CC, DD, EE, FF

327/03/106
Scale
1:50 @ A1
Date
27/06/24
Rev
A
Drawn
SP

Supported discrepancies must be reported to designer for clarification.
© MAAPS Design & Architecture Ltd 2024