





E-01 Elevation 1:50




E-03 Elevation 1:50

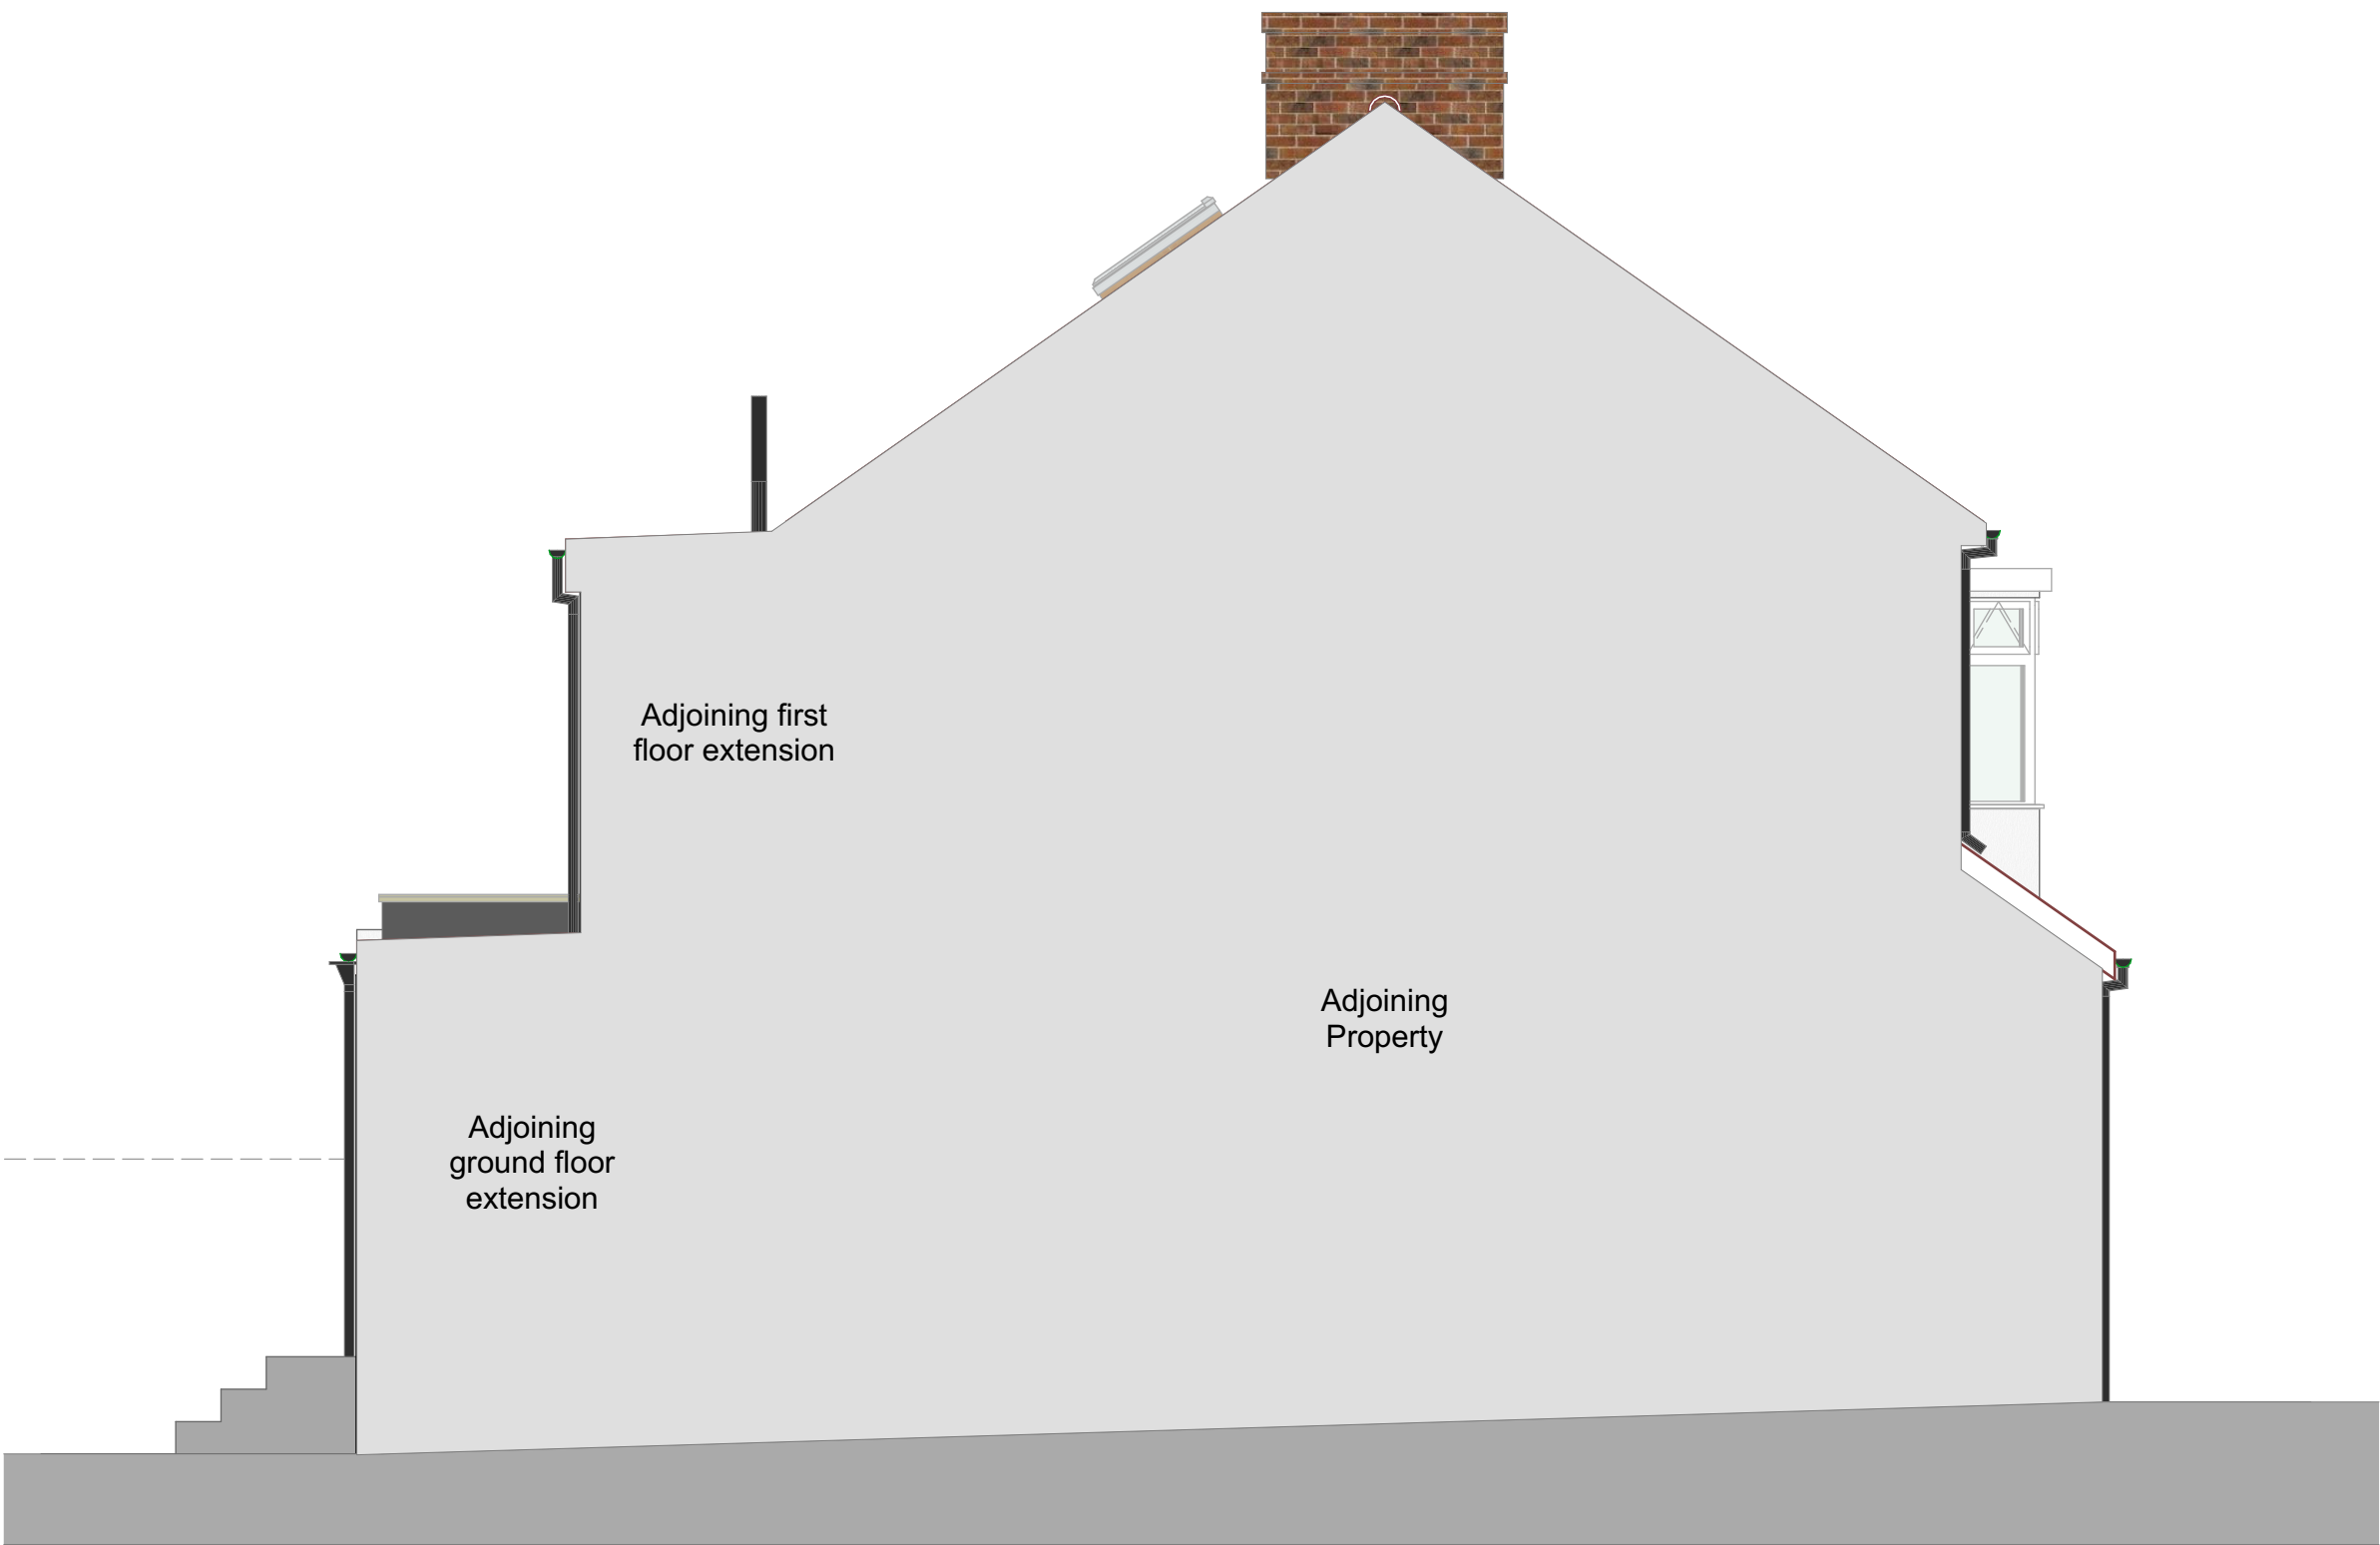


E-02 Elevation 1:50

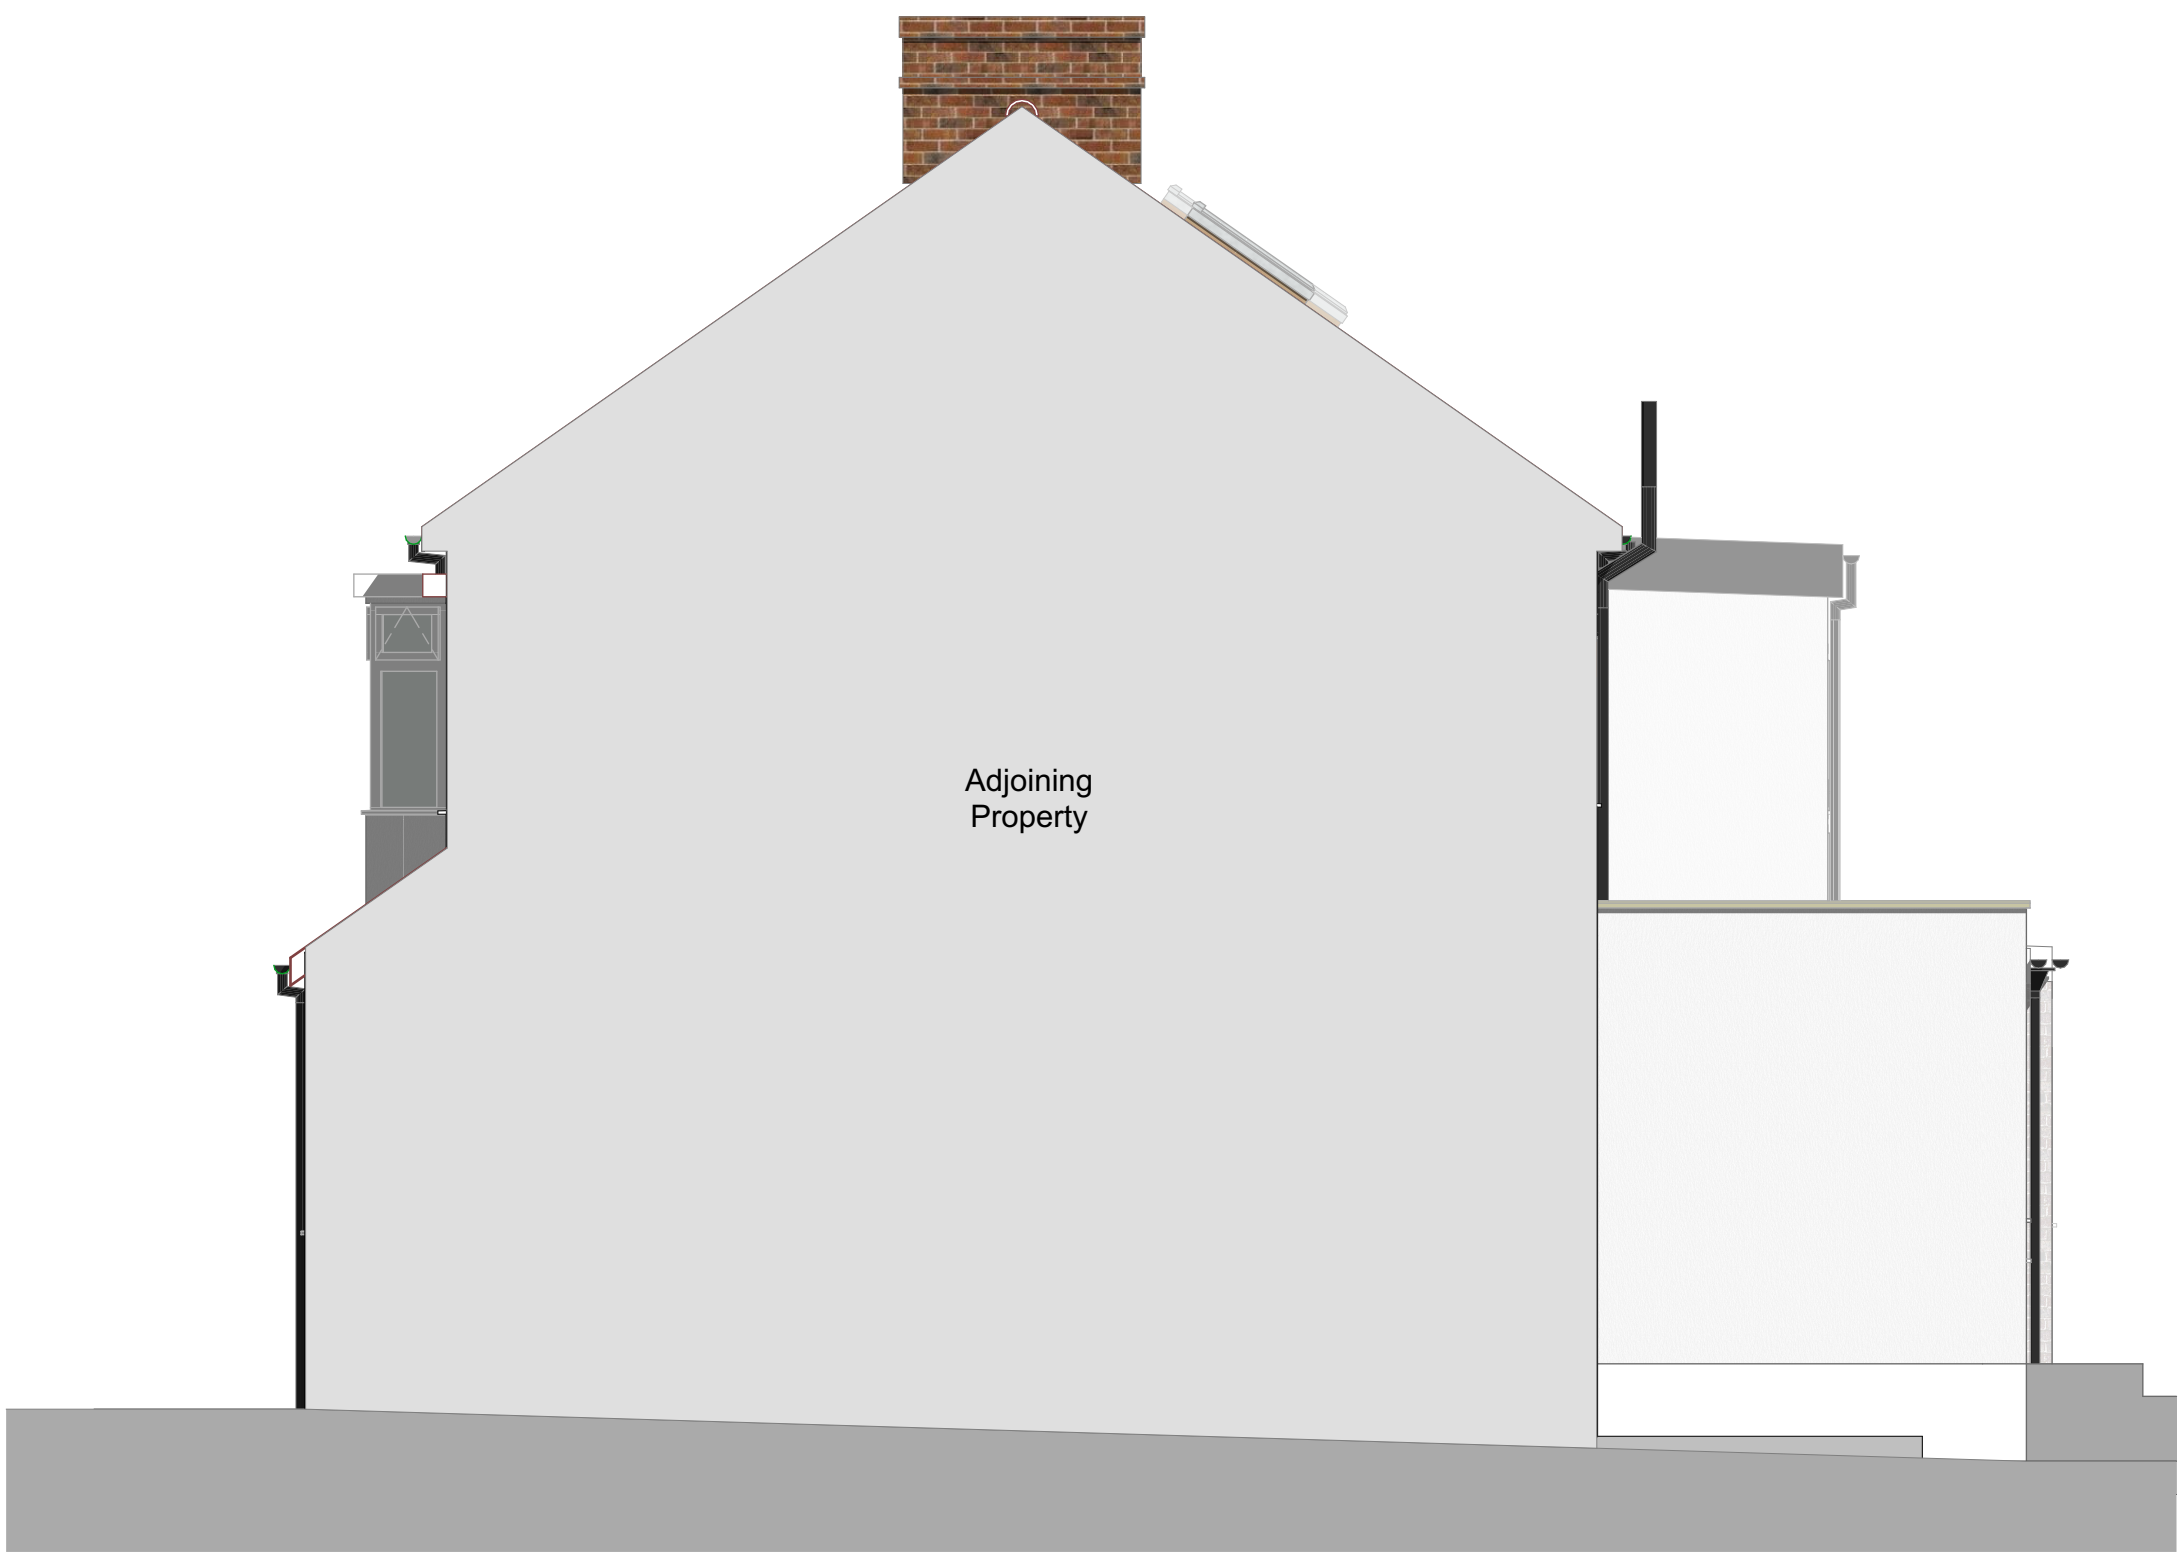

E-04 Elevation 1:50

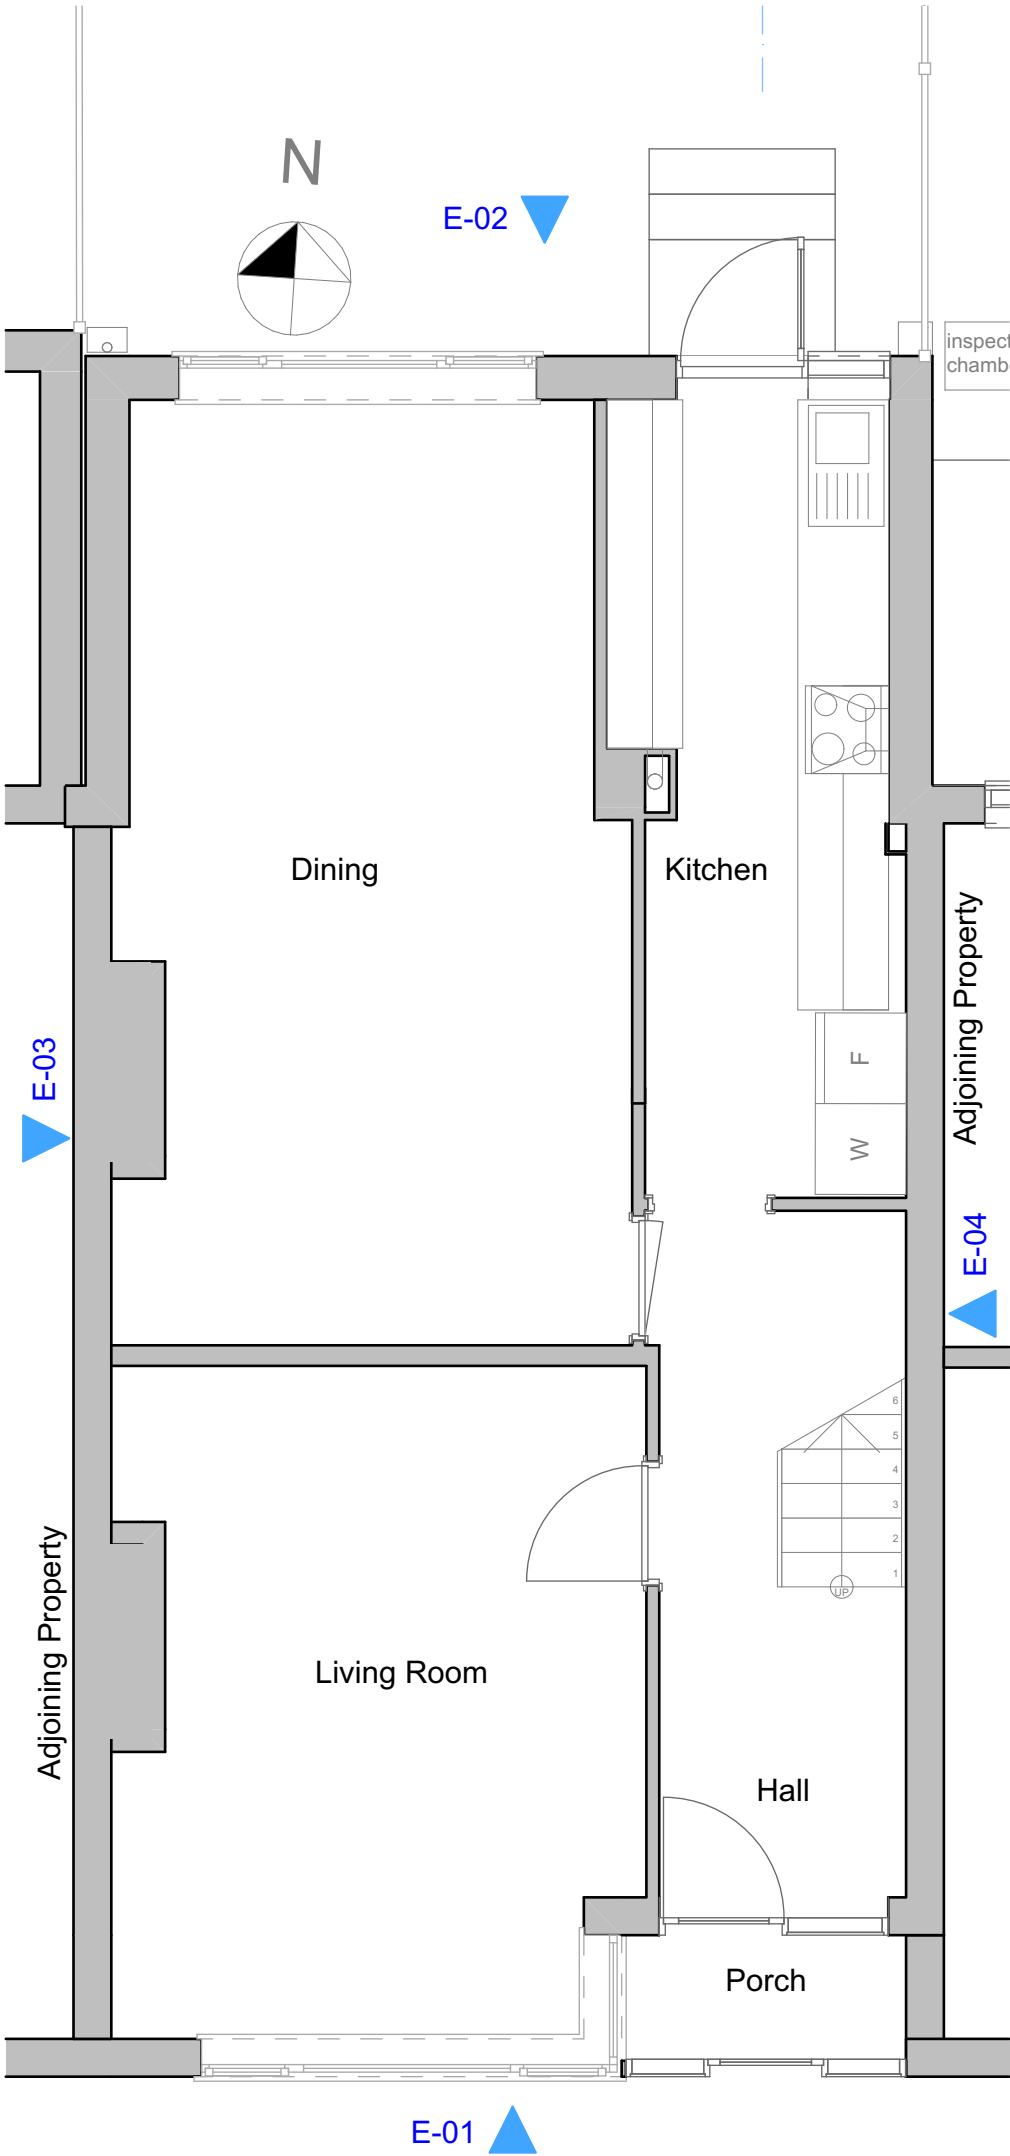

1 GF-Ground Floor 1:50

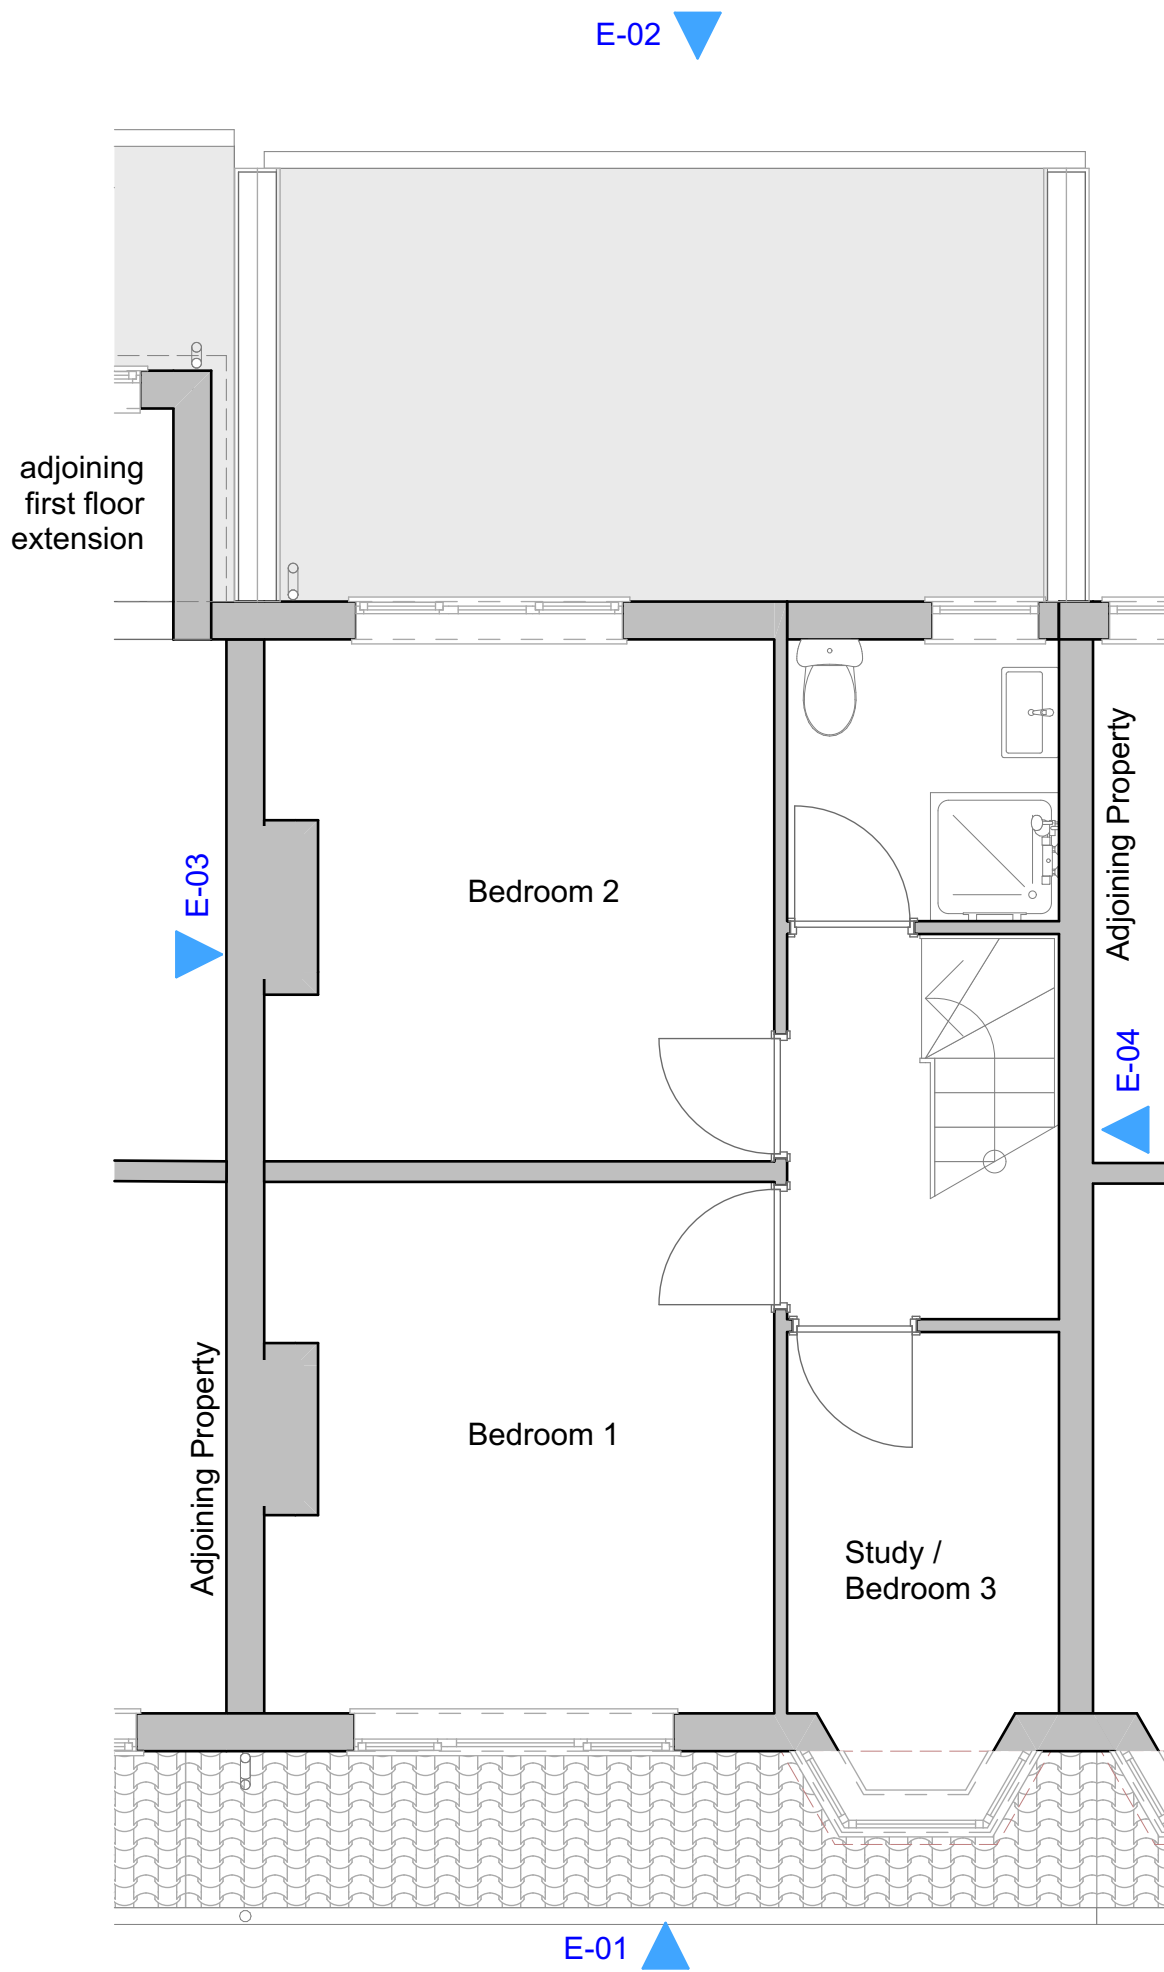

2 01-First Floor 1:50



Matthew Squire Architect

Mobile 07904055111
E-mail masquire59@hotmail.com
Web www.matthewsquirearchitect.co.uk

client

Mr R Hanwell

project

Proposed First Floor Extension to
54 Rusper Road, West Green,
London N22 6RA

scale

1:50

date and time

18/09/2024 16:23

drawing

Existing Plans and
Elevations

drawing number

2409 - 02