



SITE PHOTOGRAPHS

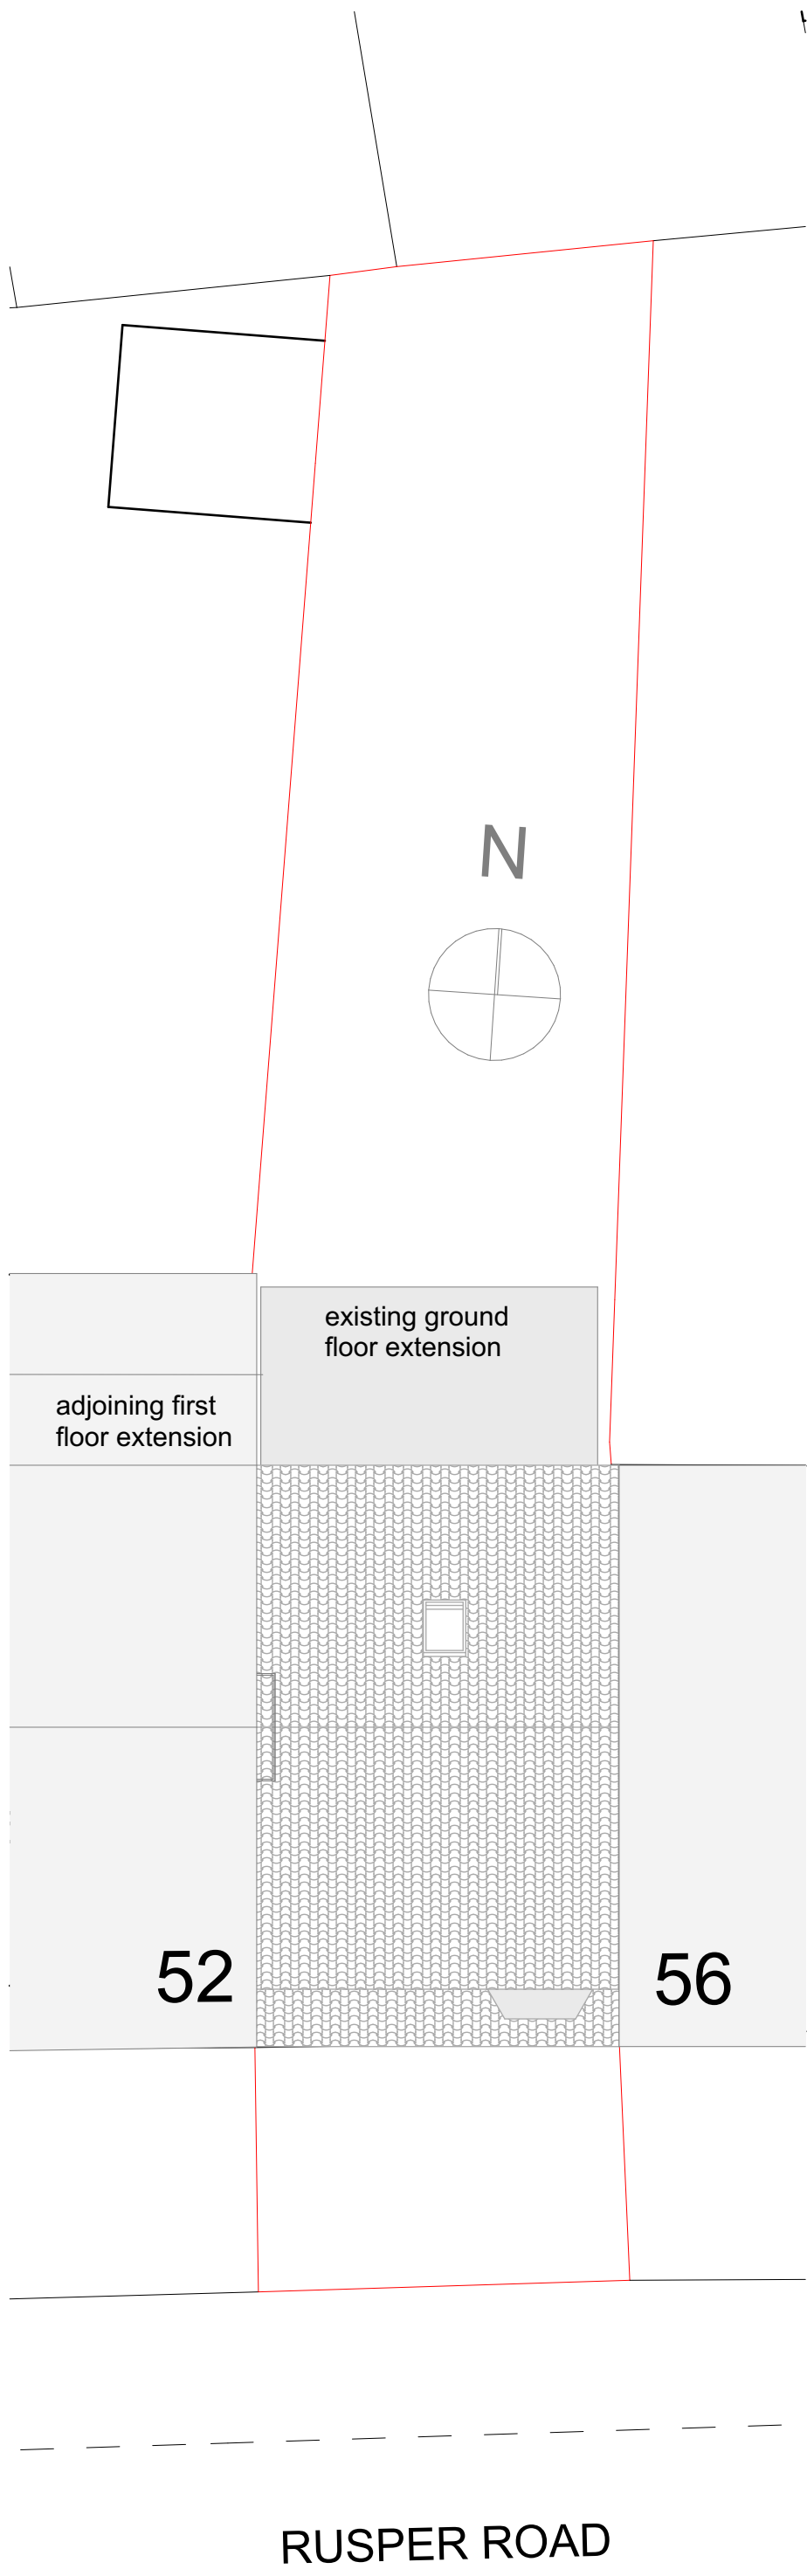

1 Block Plan 1:100

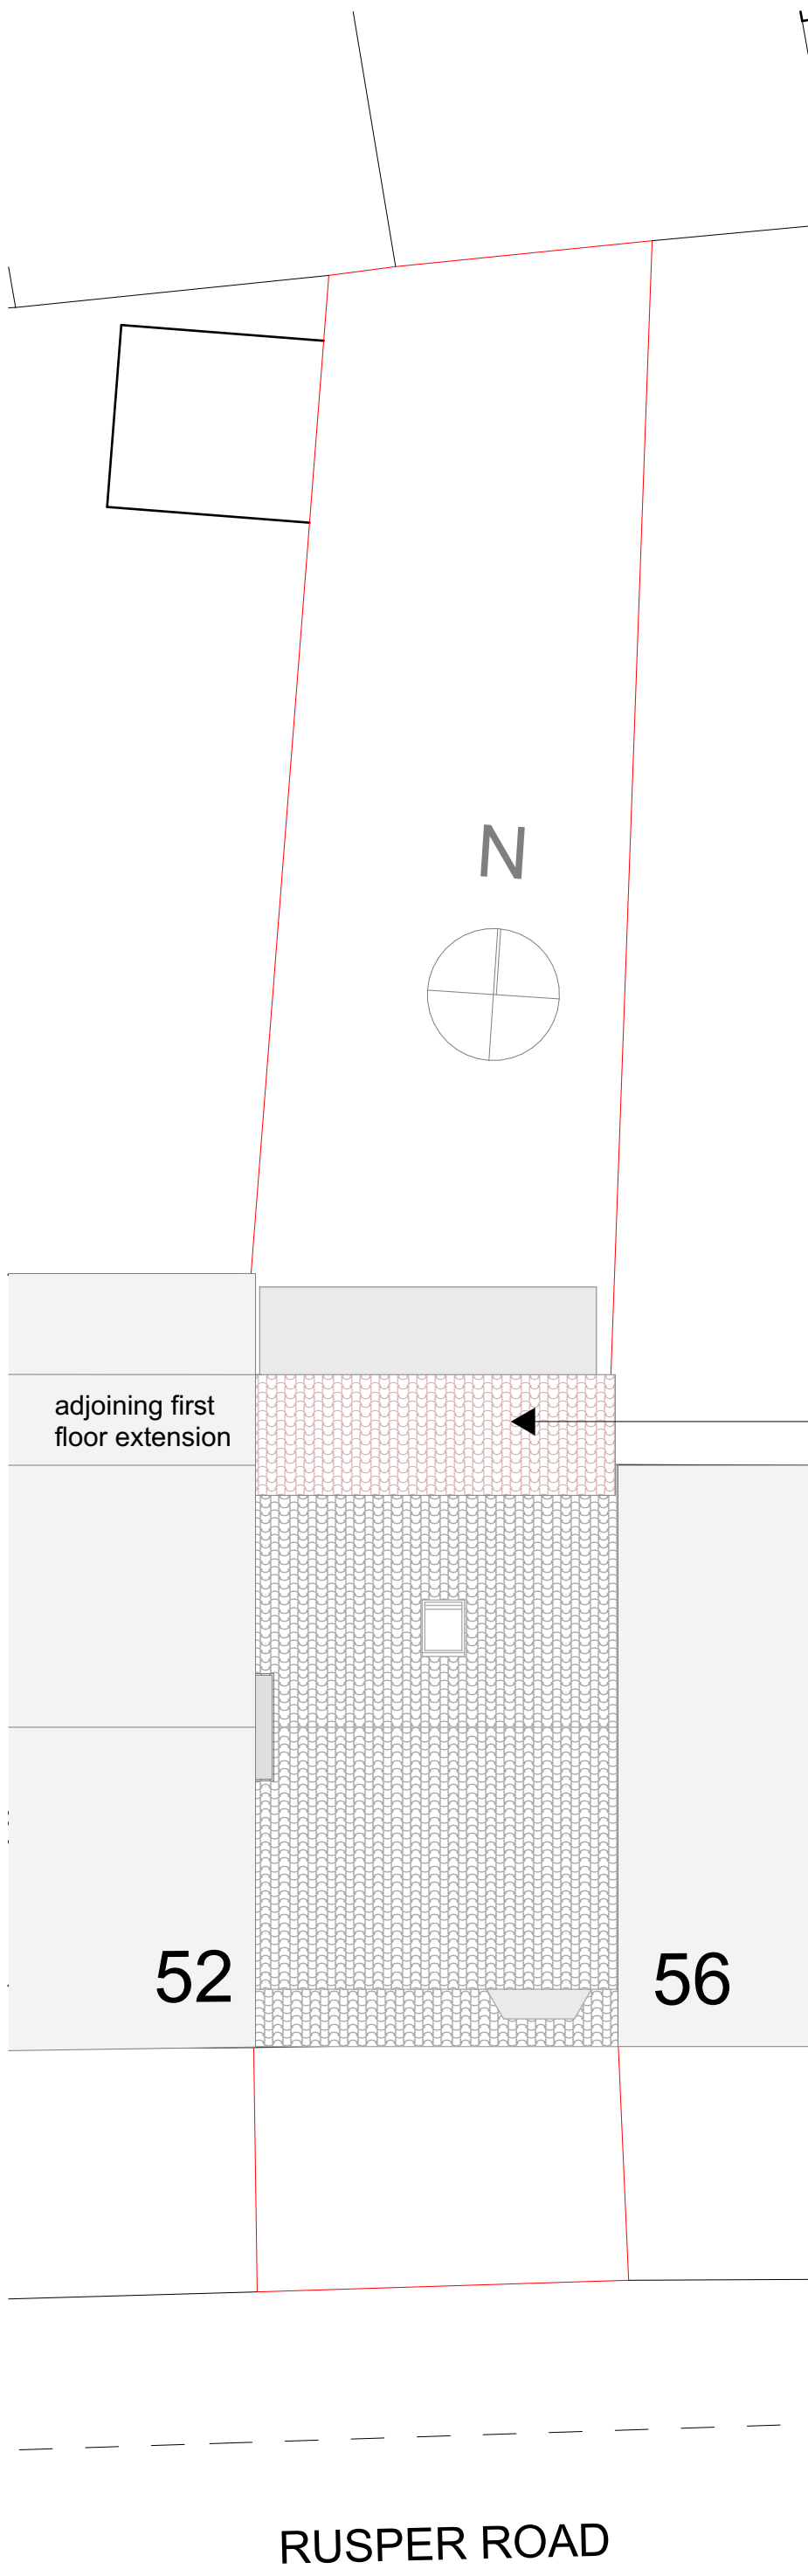

2 Block Plan 1:100



3 Location Plan 1:1250

Matthew Squire Architect

Mobile 07904055111
E-mail masquire59@hotmail.com
Web www.matthewsquirearchitect.co.uk

client
Mr R Hanwell

project
Proposed First Floor Extension to
54 Rusper Road, West Green,
London N22 6RA

scale
1:100, 1:1250

date and time
18/09/2024 15:21

drawing
Location Plan Block
Plan Site Photographs

drawing number
2409 - 01