





E-01 E-01 Elevation 1:50




E-03 E-03 Elevation 1:50

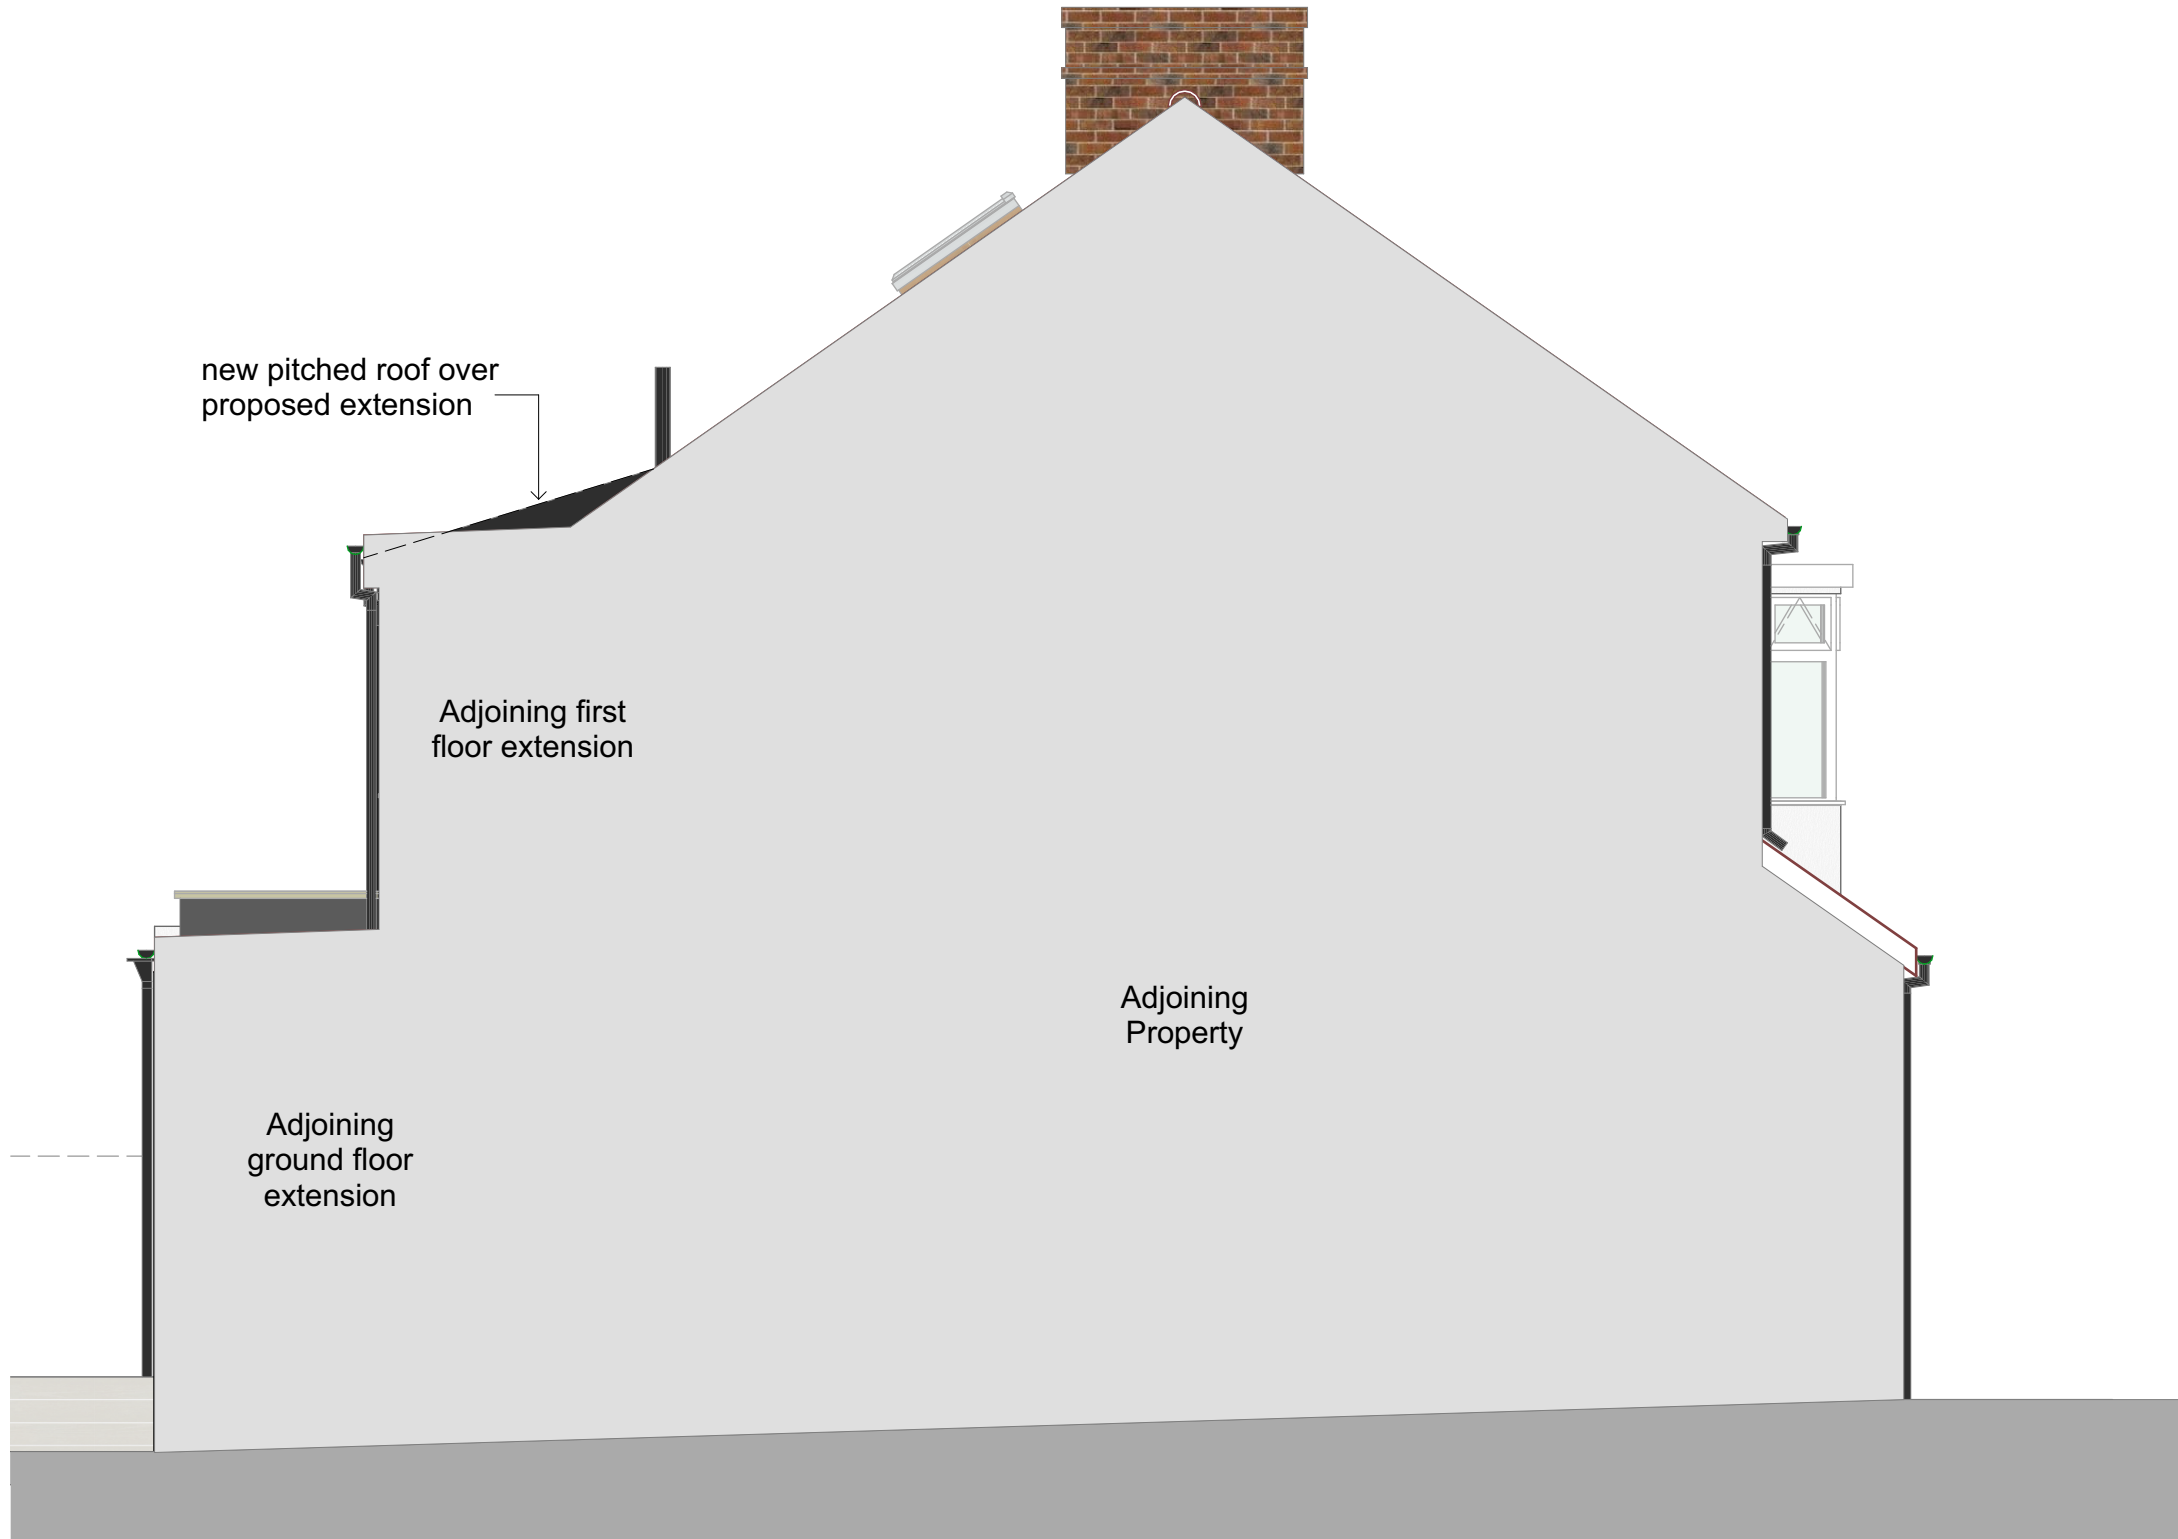


E-02 E-02 Elevation 1:50

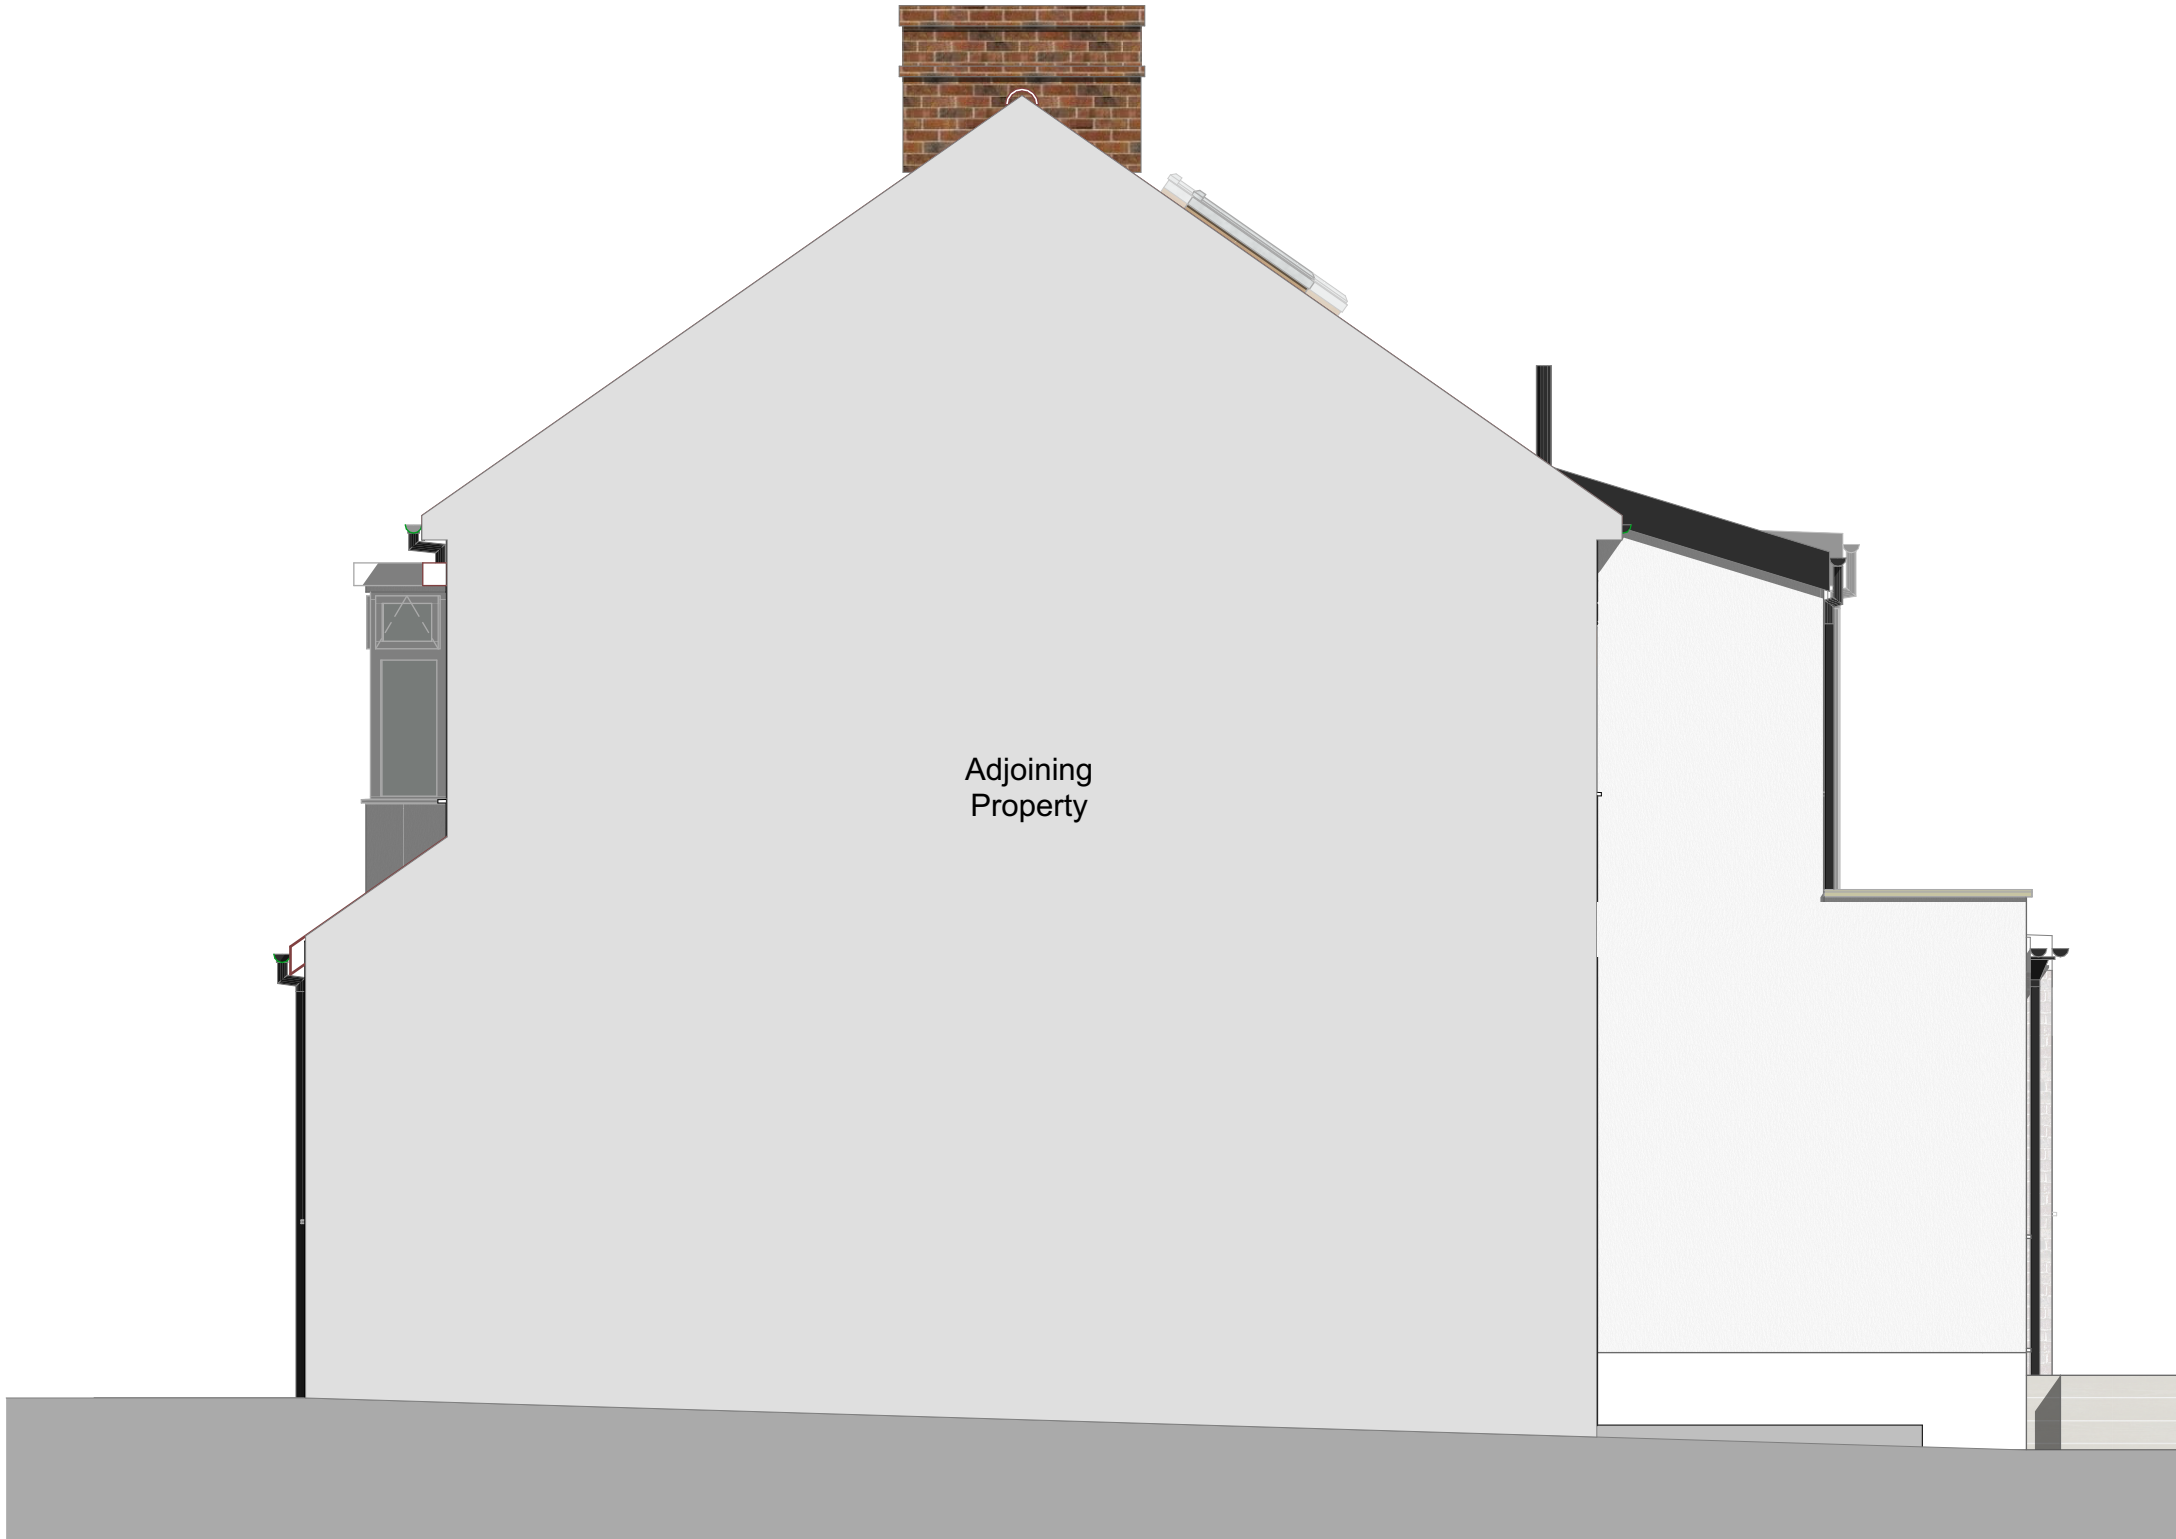

E-04 E-04 Elevation 1:50

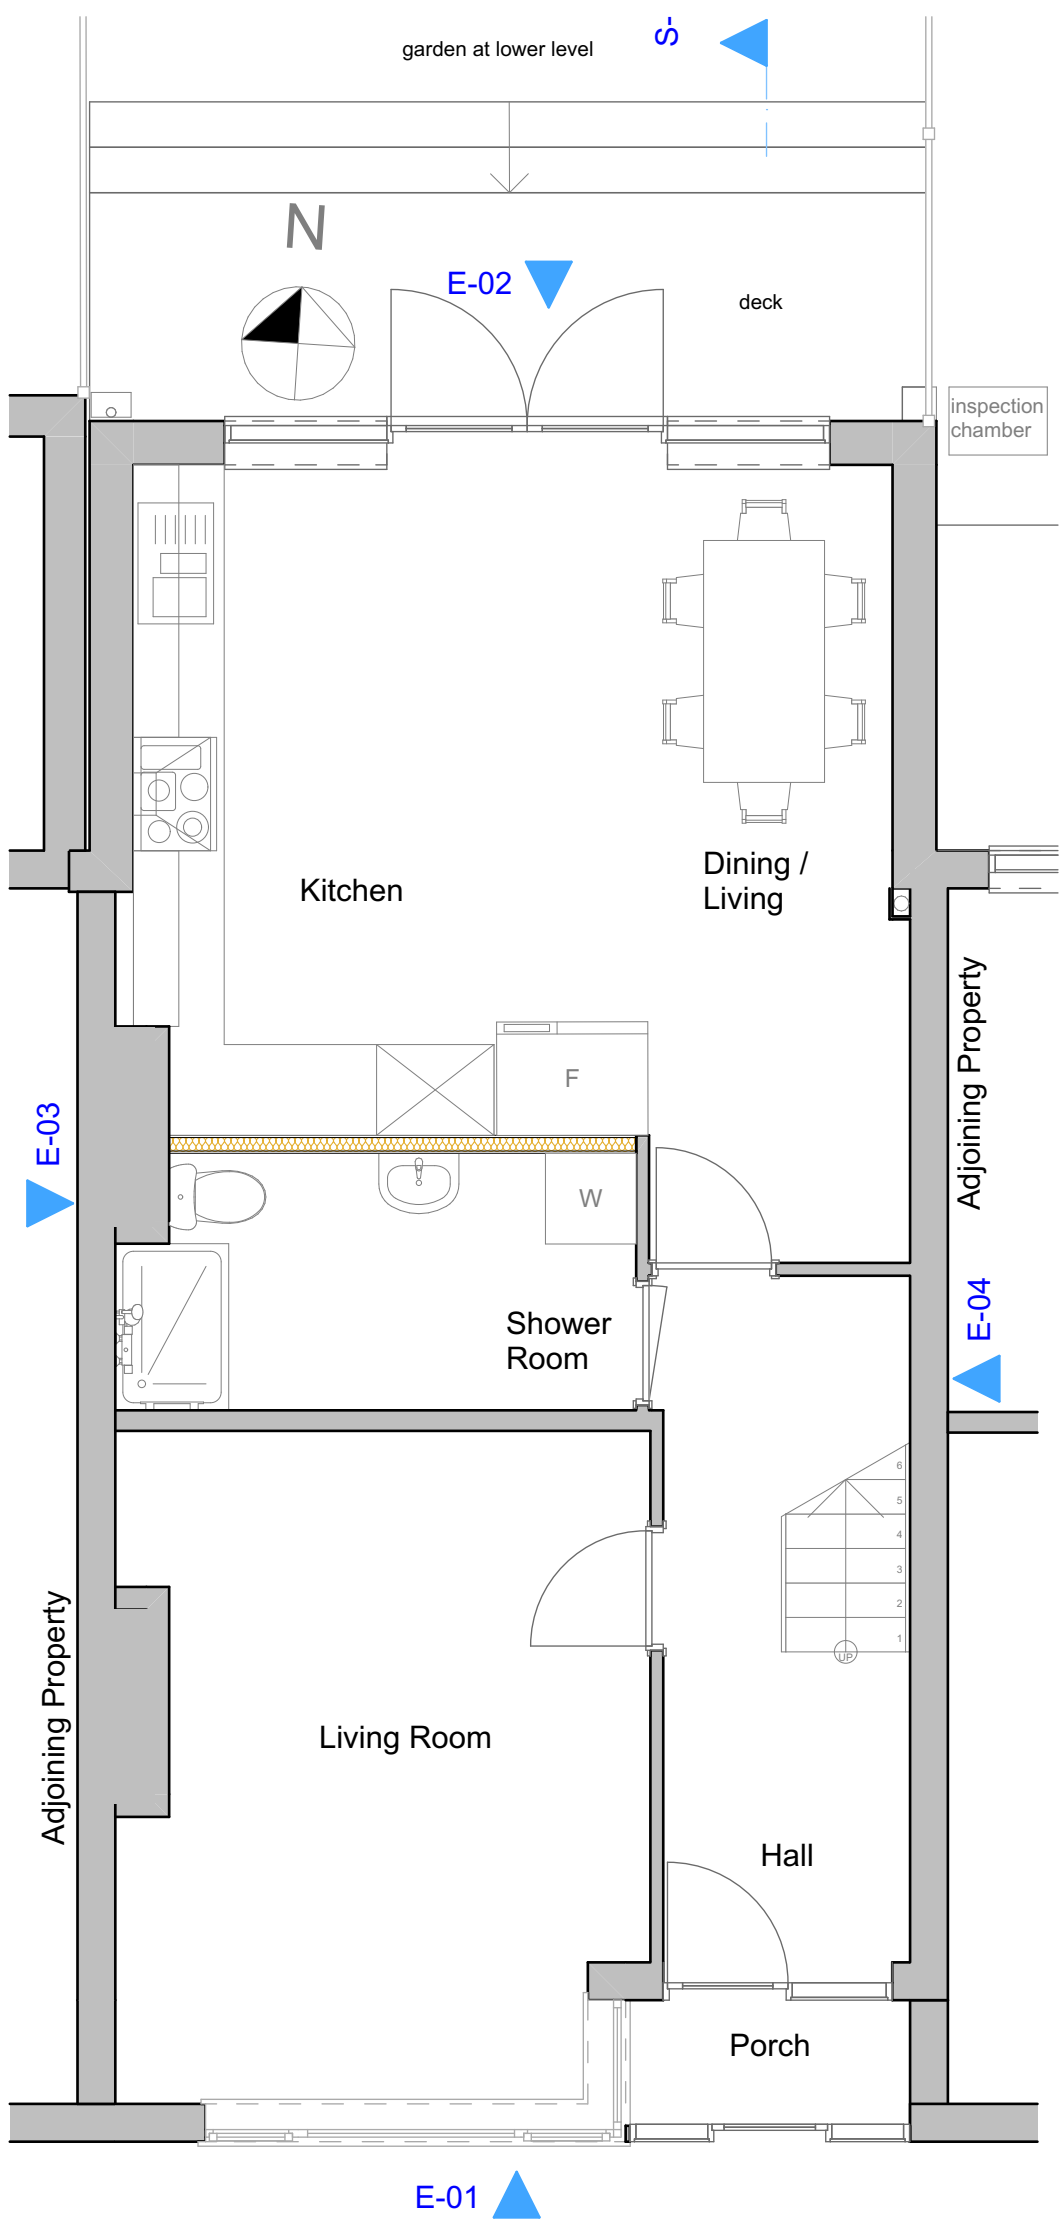

0. 0. GF-Ground Floor 1:50

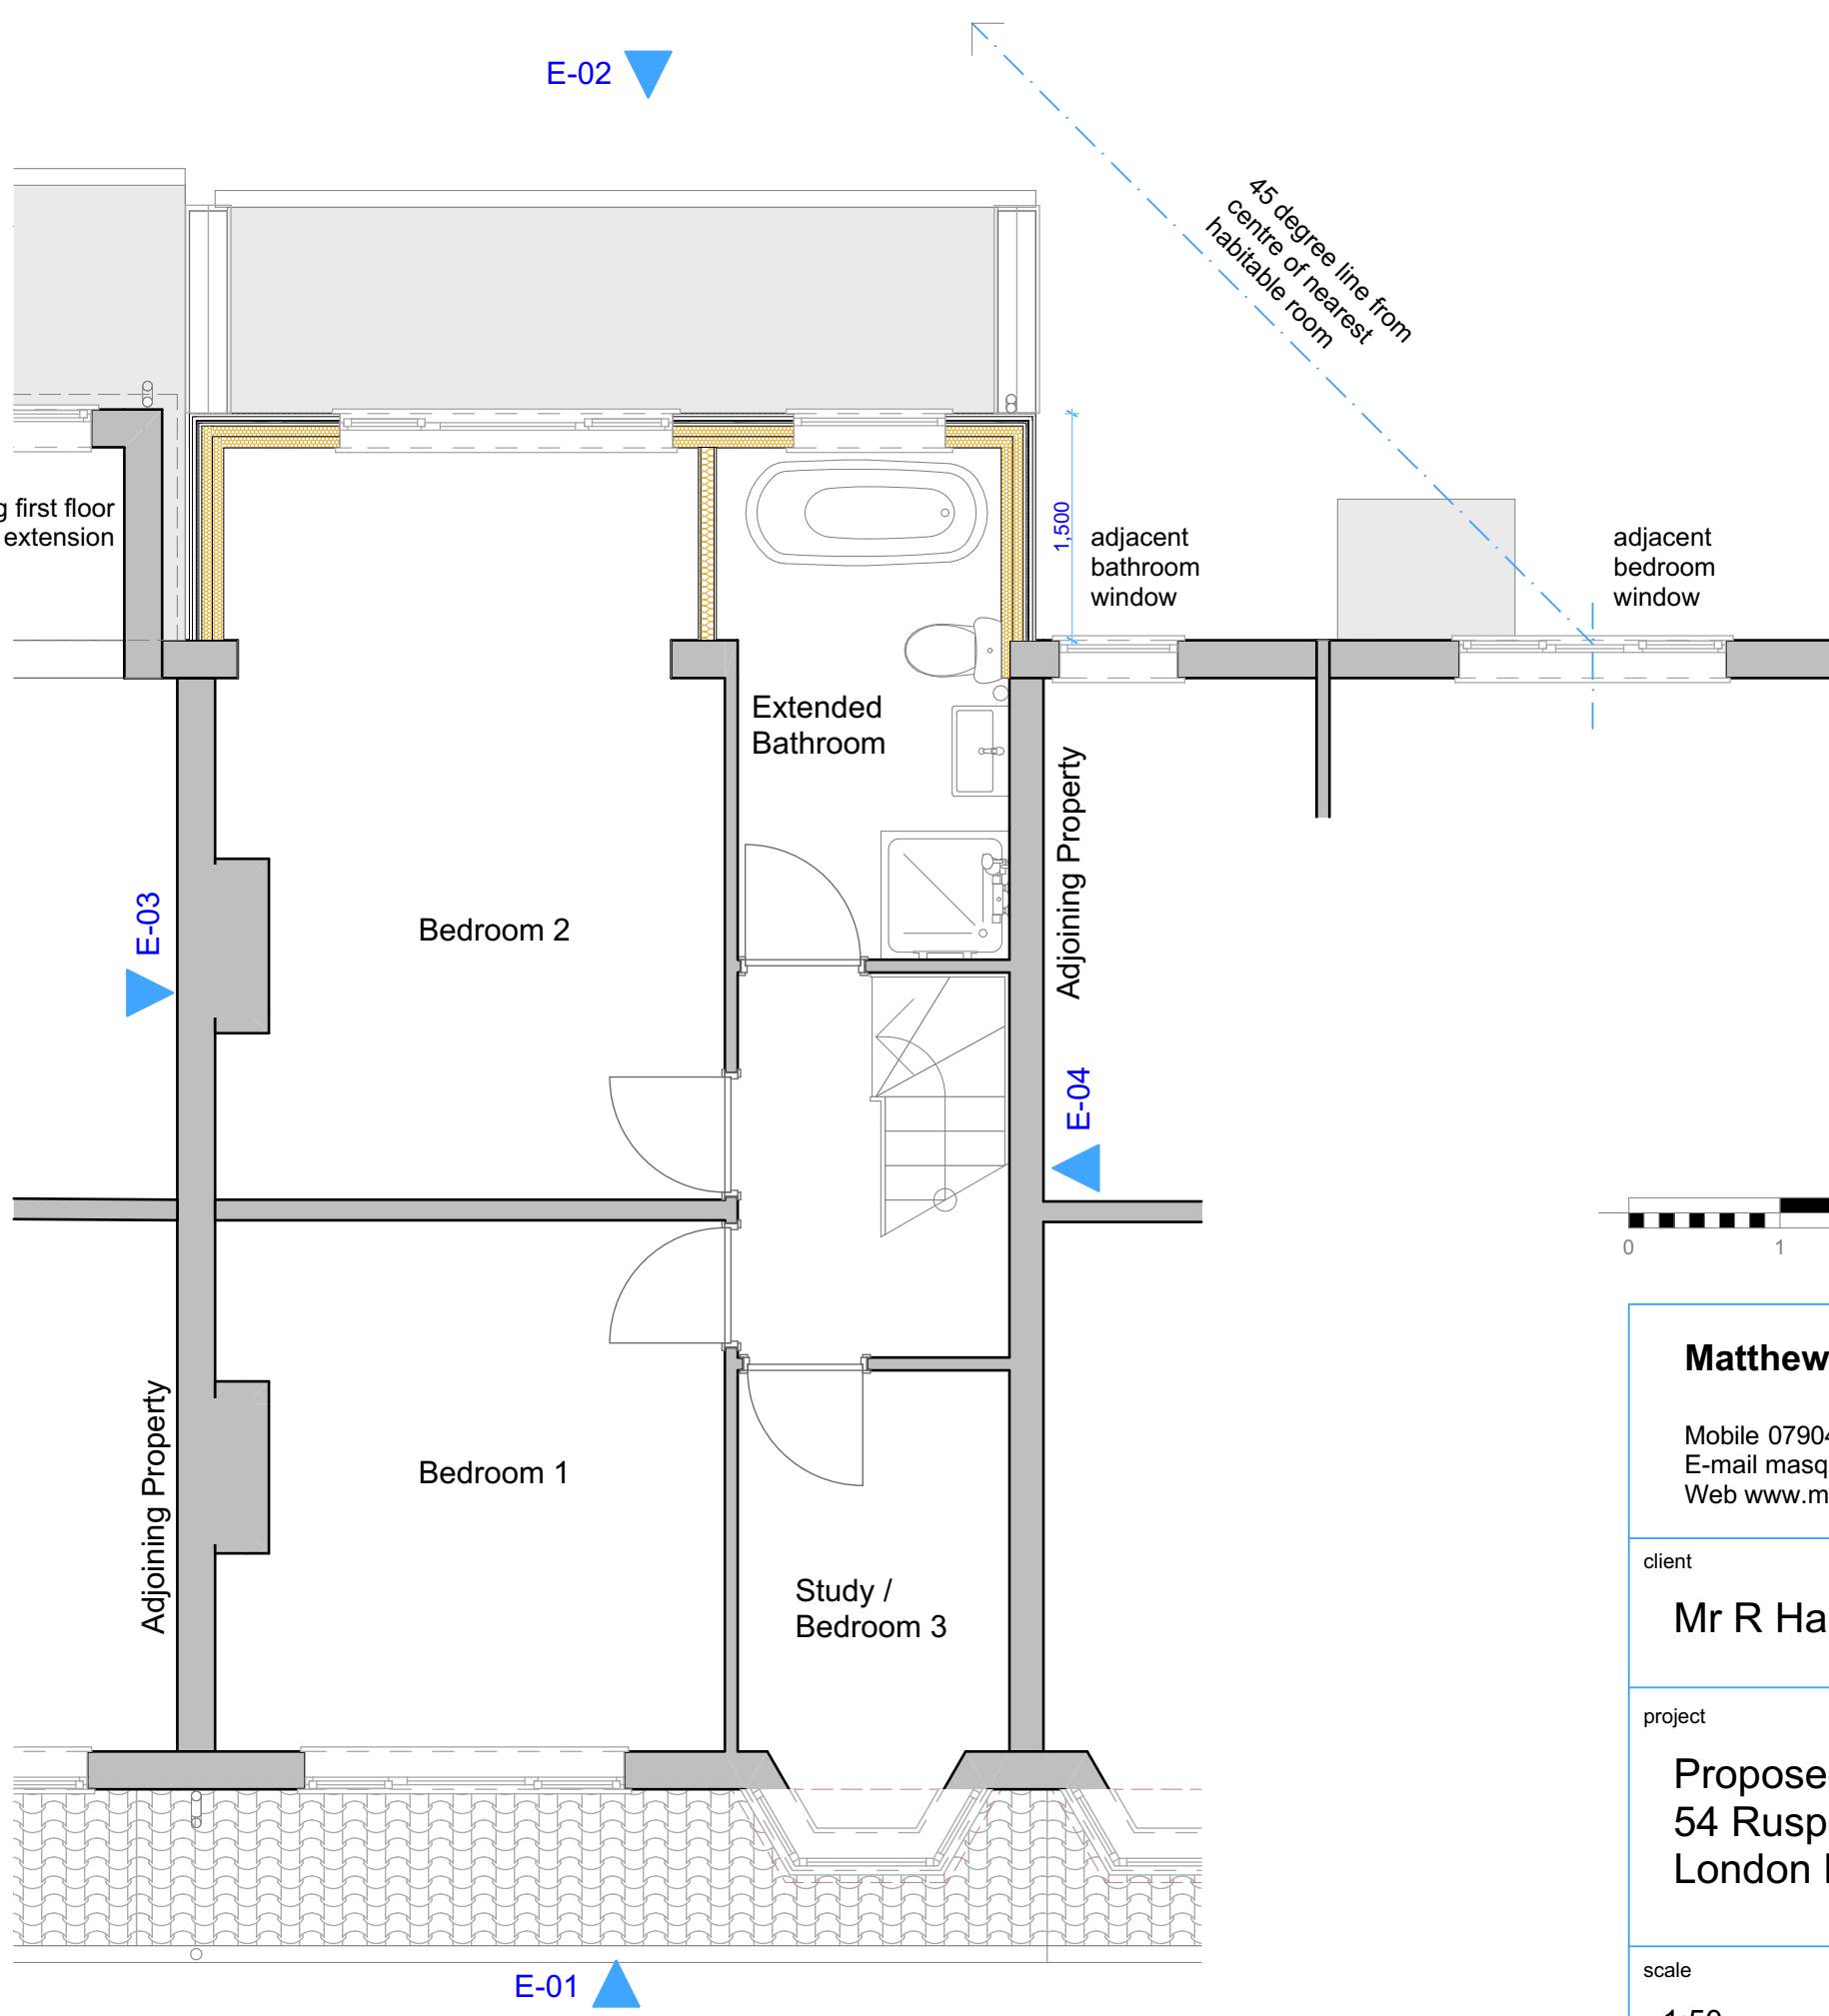

1. 1. 01-First Floor 1:50

Matthew Squire Architect Mobile 07904055111 E-mail masquire59@hotmail.com Web www.matthewsquirearchitect.co.uk	
client Mr R Hanwell	
project Proposed First Floor Extension to 54 Rusper Road, West Green, London N22 6RA	
scale 1:50	date and time 18/09/2024 16:23
drawing Proposed Plans and Elevations	drawing number 2409 - 03