


BLOCK PLAN - AS EXISTING LAYOUT

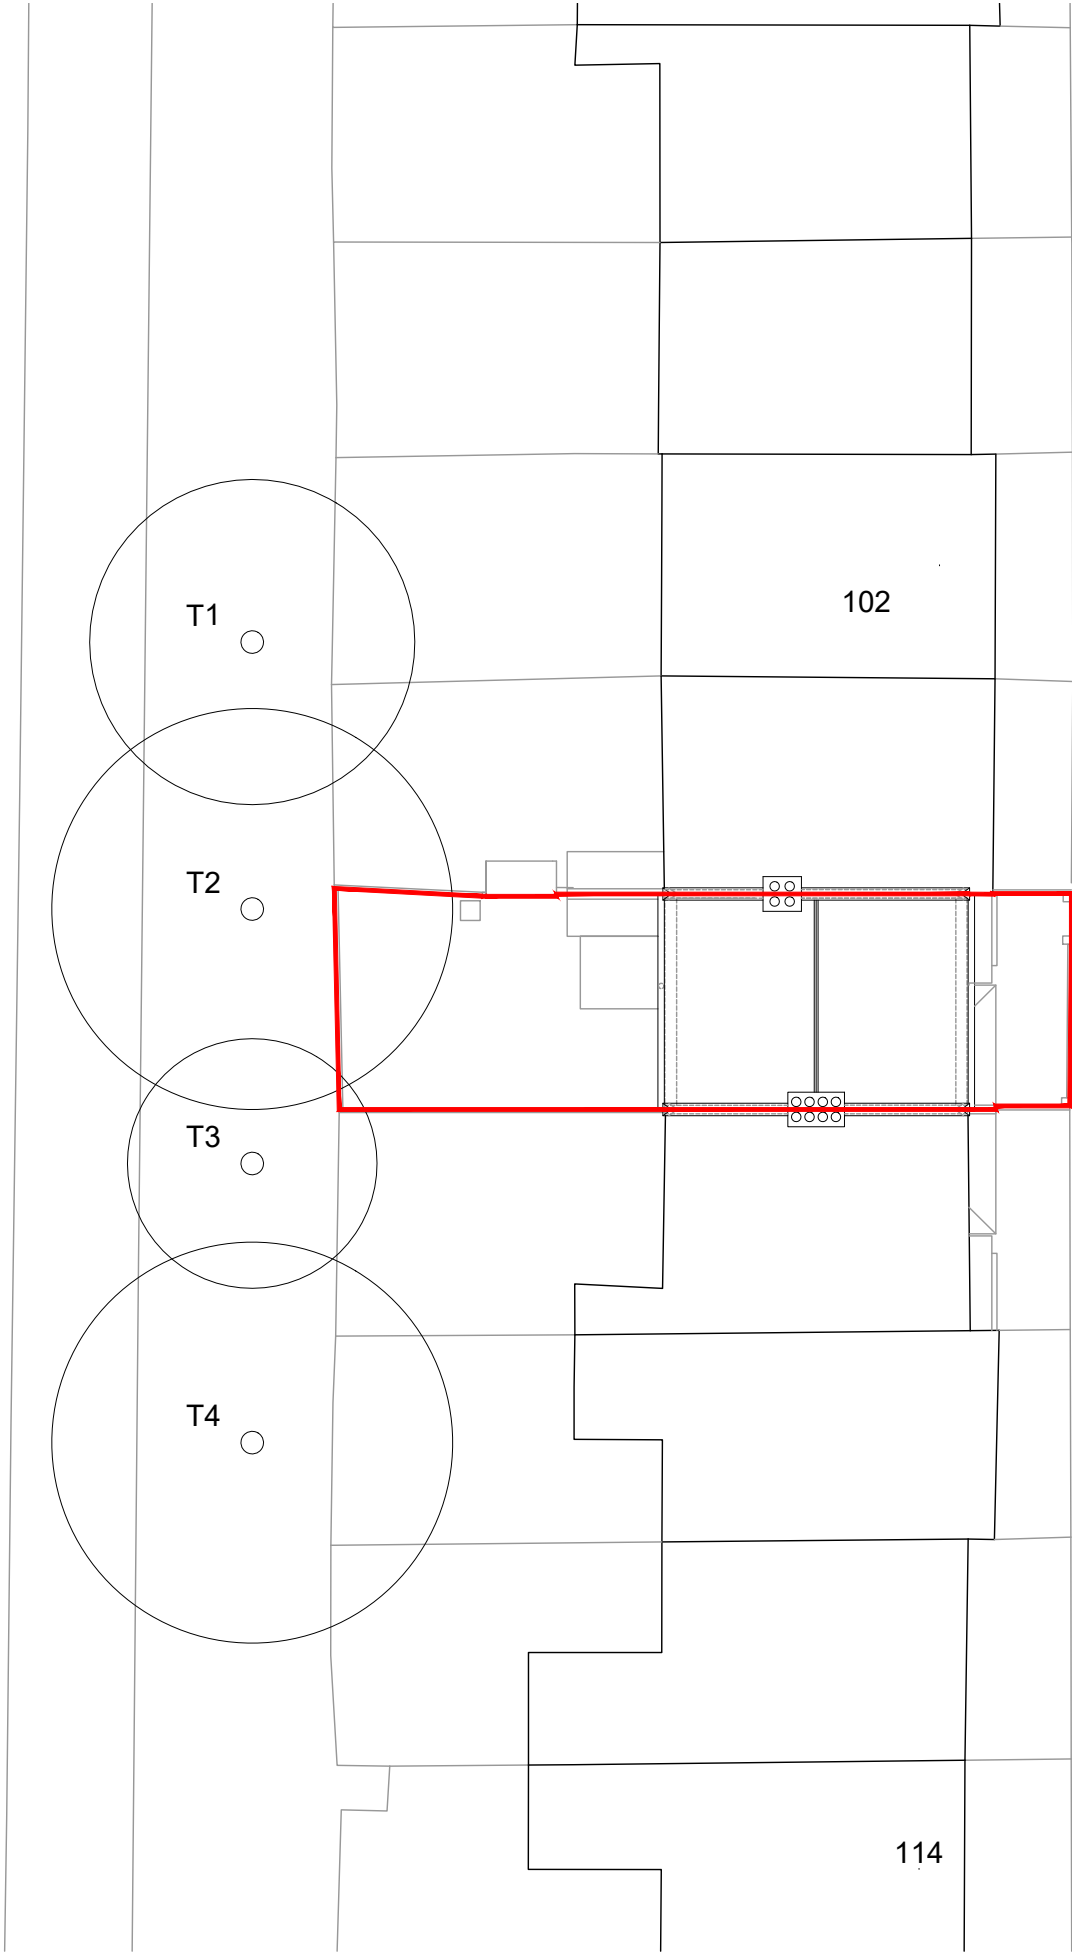

RUSSELL AVENUE



SCANCON
architects ltd

Elm Green
Elm Green Lane
Bradfield St Clare
Bury St Edmunds
Suffolk IP30 0BH

t: +44(0)1284 828 145
e: info@scancon.co.uk
w: www.scancon.co.uk

NOTES:
1. This drawing is copyright of Scancon Architects Ltd.
2. Use figured dimensions only.
3. Contractors to notify architect immediately of any dimensional discrepancy.Revisions:
/drawing status: **PLANNING**job title:
106 RUSSELL AVENUE
London, N22 6PSclient:
Bujar and Caroline Bajraktari**BLOCK PLAN**
Existing Layoutscale:
1:100@A1
1:200@A3drawn: mk
audited: bgd
date: 08/2024job No: **0315**
orig. No: PL 01
rev: /