



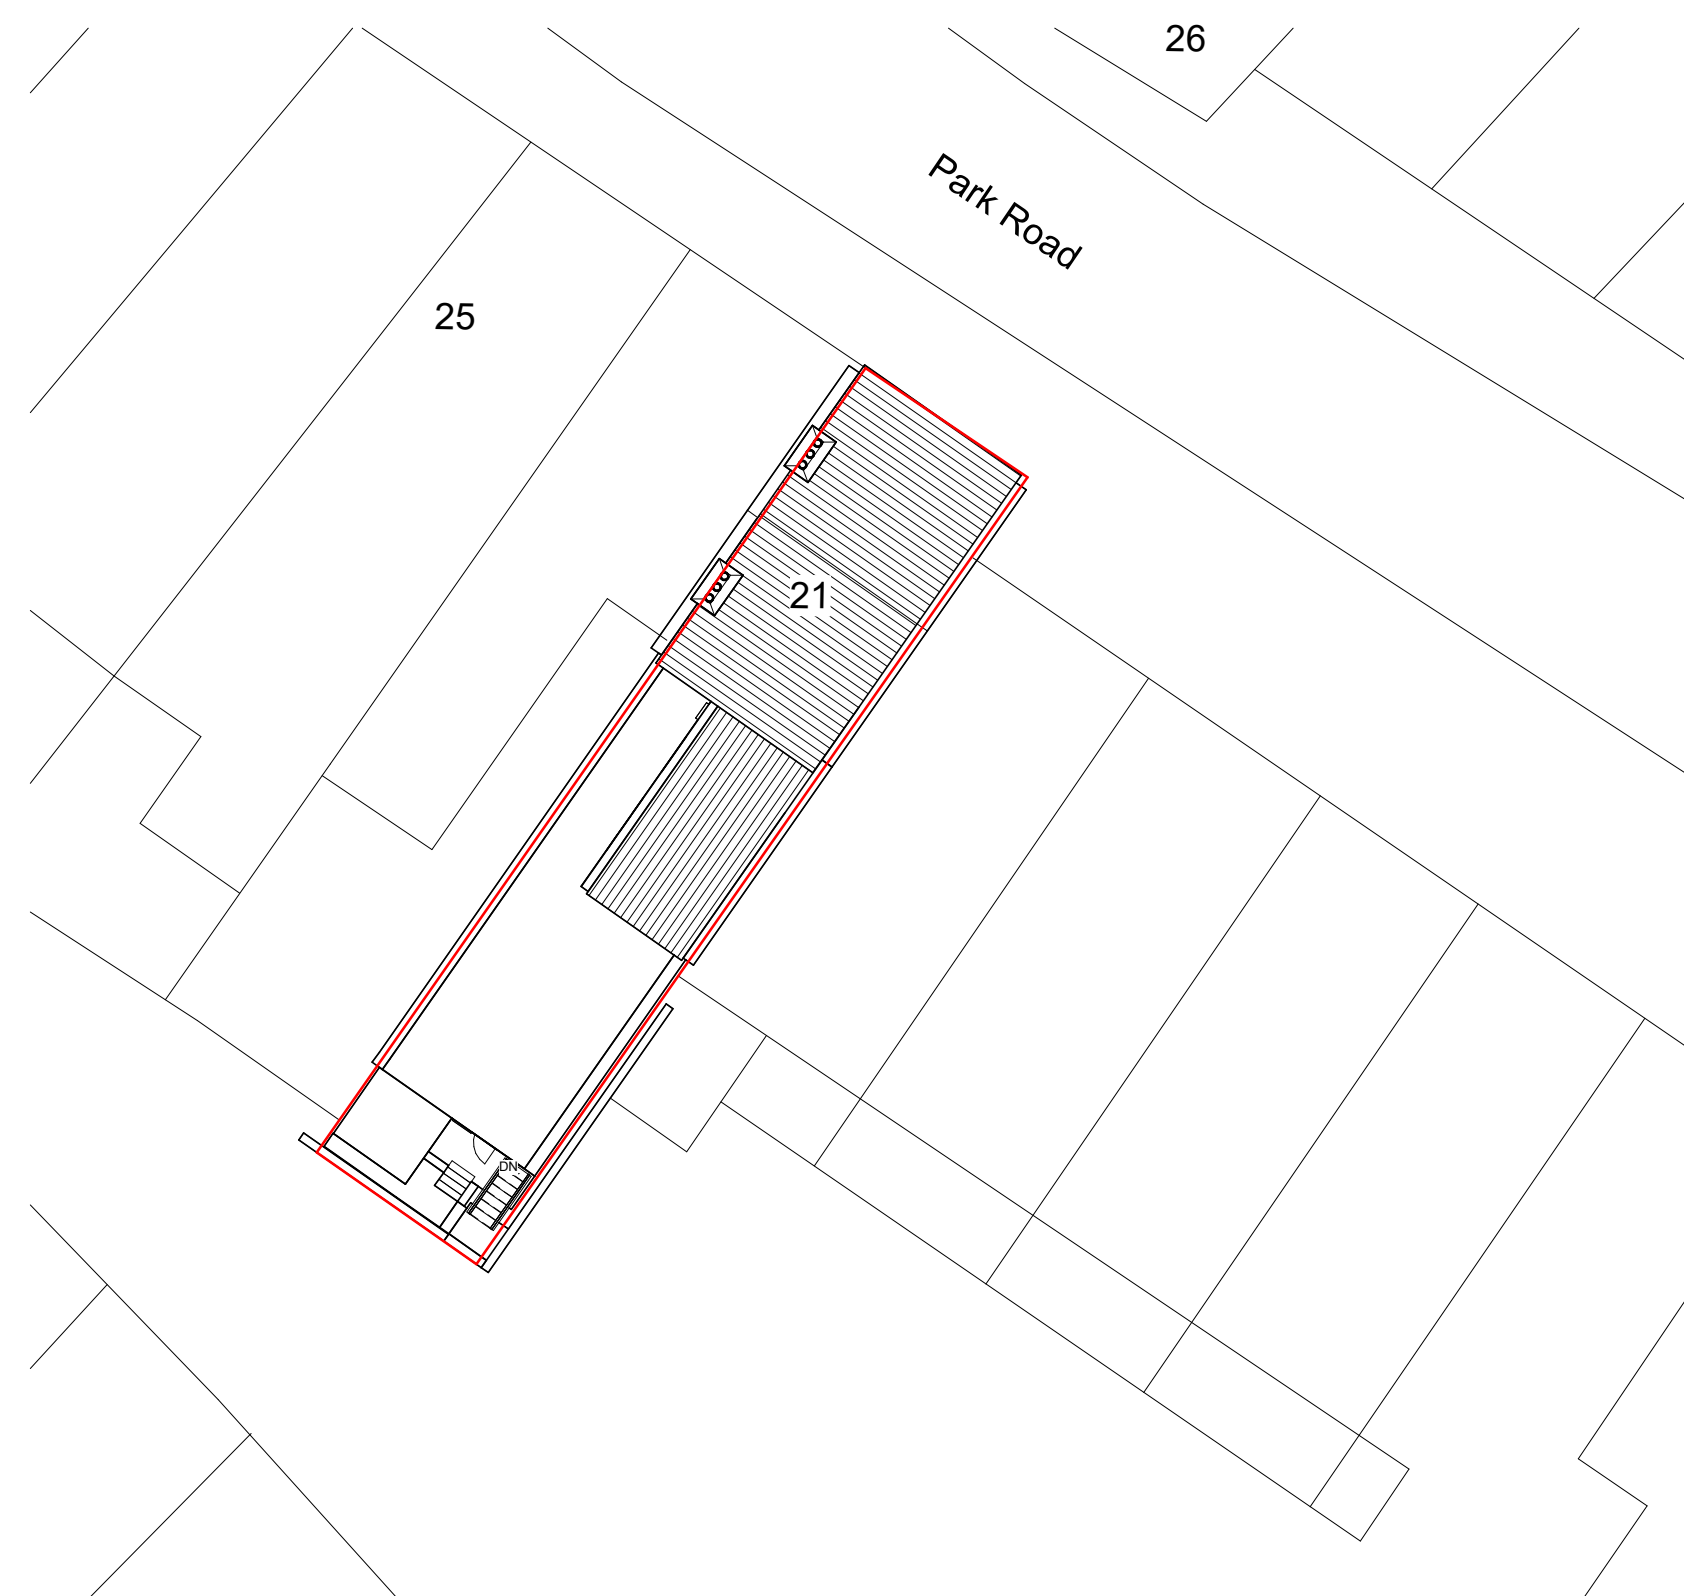


1 E - Site Block Plan
1 : 100

No.	Description	Date

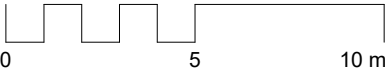

KEY TO AREAS:

Site - 142.3 sqm

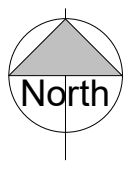


Project Status		Planning	
Project			
Project		21 Park Road N8 8 TE	
Client		Owner	
Drawing Title		Existing Site Block Plan	
Project Number		Date	
Project Number		Issue Date	
Drawn by		Checked by	
Author		Checker	
Scale		Revision	
1 : 200 @ A3		1 : 100 @ A1	
Drawing No.		AE100	
		23/09/2024 15:45:54	




1 P - Site Block Plan
1 : 100

No.	Description	Date

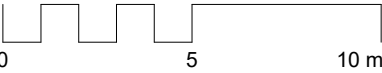

KEY TO AREAS:

Site - 142.3 sqm

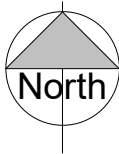

Project Status	
Planning	
CONTRACTORS MUST VERIFY ALL DIMENSIONS ON SITE BEFORE STARTING WORK. THIS DRAWING IS COPYRIGHT.	
Project	
21 Park Road N8 8 TE	
Client	
Owner	
Drawing Title	
Proposed Site Block Plan	
Project Number	Date
Project Number	Issue Date
Drawn by	Checked by
Author	Checker
Scale	Revision
1 : 200 @ A3 1 : 100 @ A1	
Drawing No.	
AP100	
23/09/2024 15:45:55	