



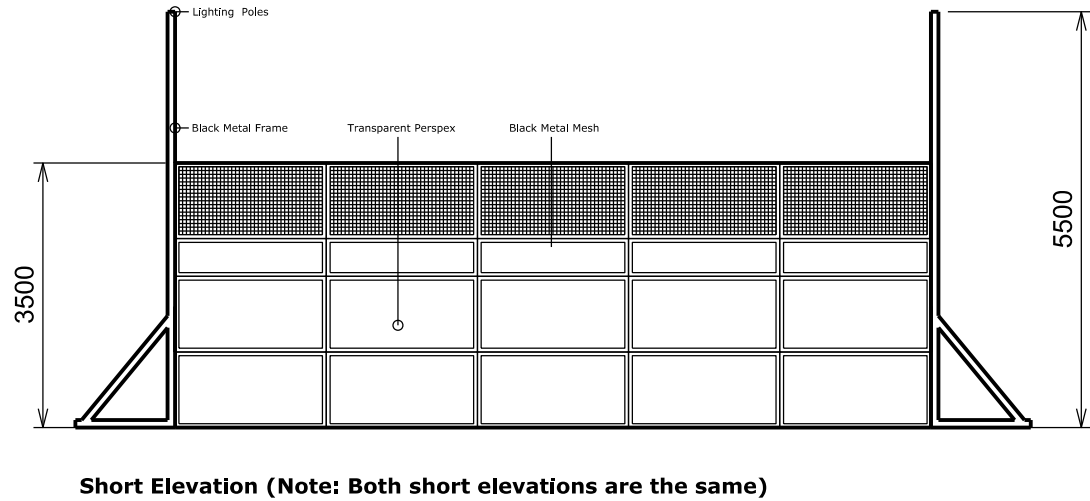

General Notes:
Only scale these drawings using the scale bar.
Errors to be reported immediately to the architect.
Drawing to be read in conjunction with all other relevant consultant drawings.
All existing site, building and tree information has been compiled from different sources. All dimensions to be checked on site.
ab3 architects ltd

Rev	Date	Description	By	Chk	App
00	20.09.24	First Issue	LD	LD	LD

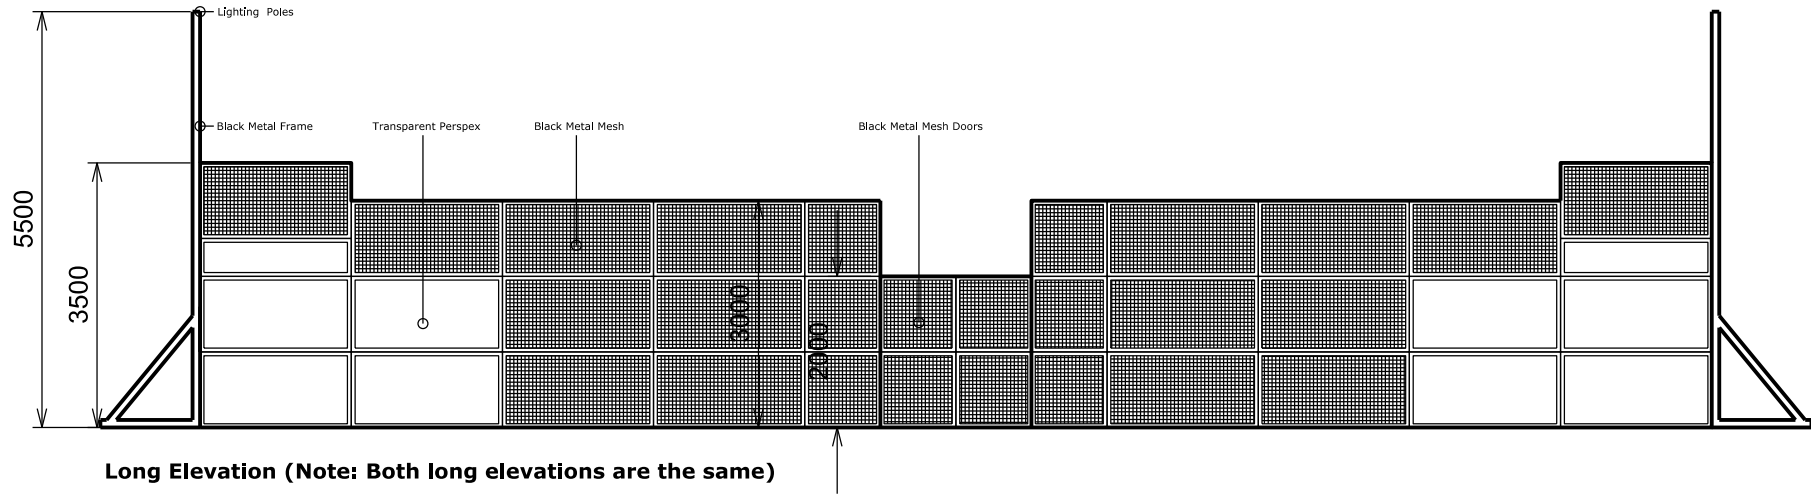

ab3 architects ltd
71 - 75 Shelton Street, London, WC2H 9JQ
Tel. 00 44 (0) 78 1441 3364
www.ab3-architects.co.uk

Client:
The Hornsey Club

Project:
The Hornsey Club - Padel

Title:
Proposed Padel Court Elevations

Scale: 1:100 @ A3	Date: September 2024
-----------------------------	--------------------------------

Issue Status:
Planning

Job No.	Status	Package	Drawing No.	Revision
2403	P	102	001	00