



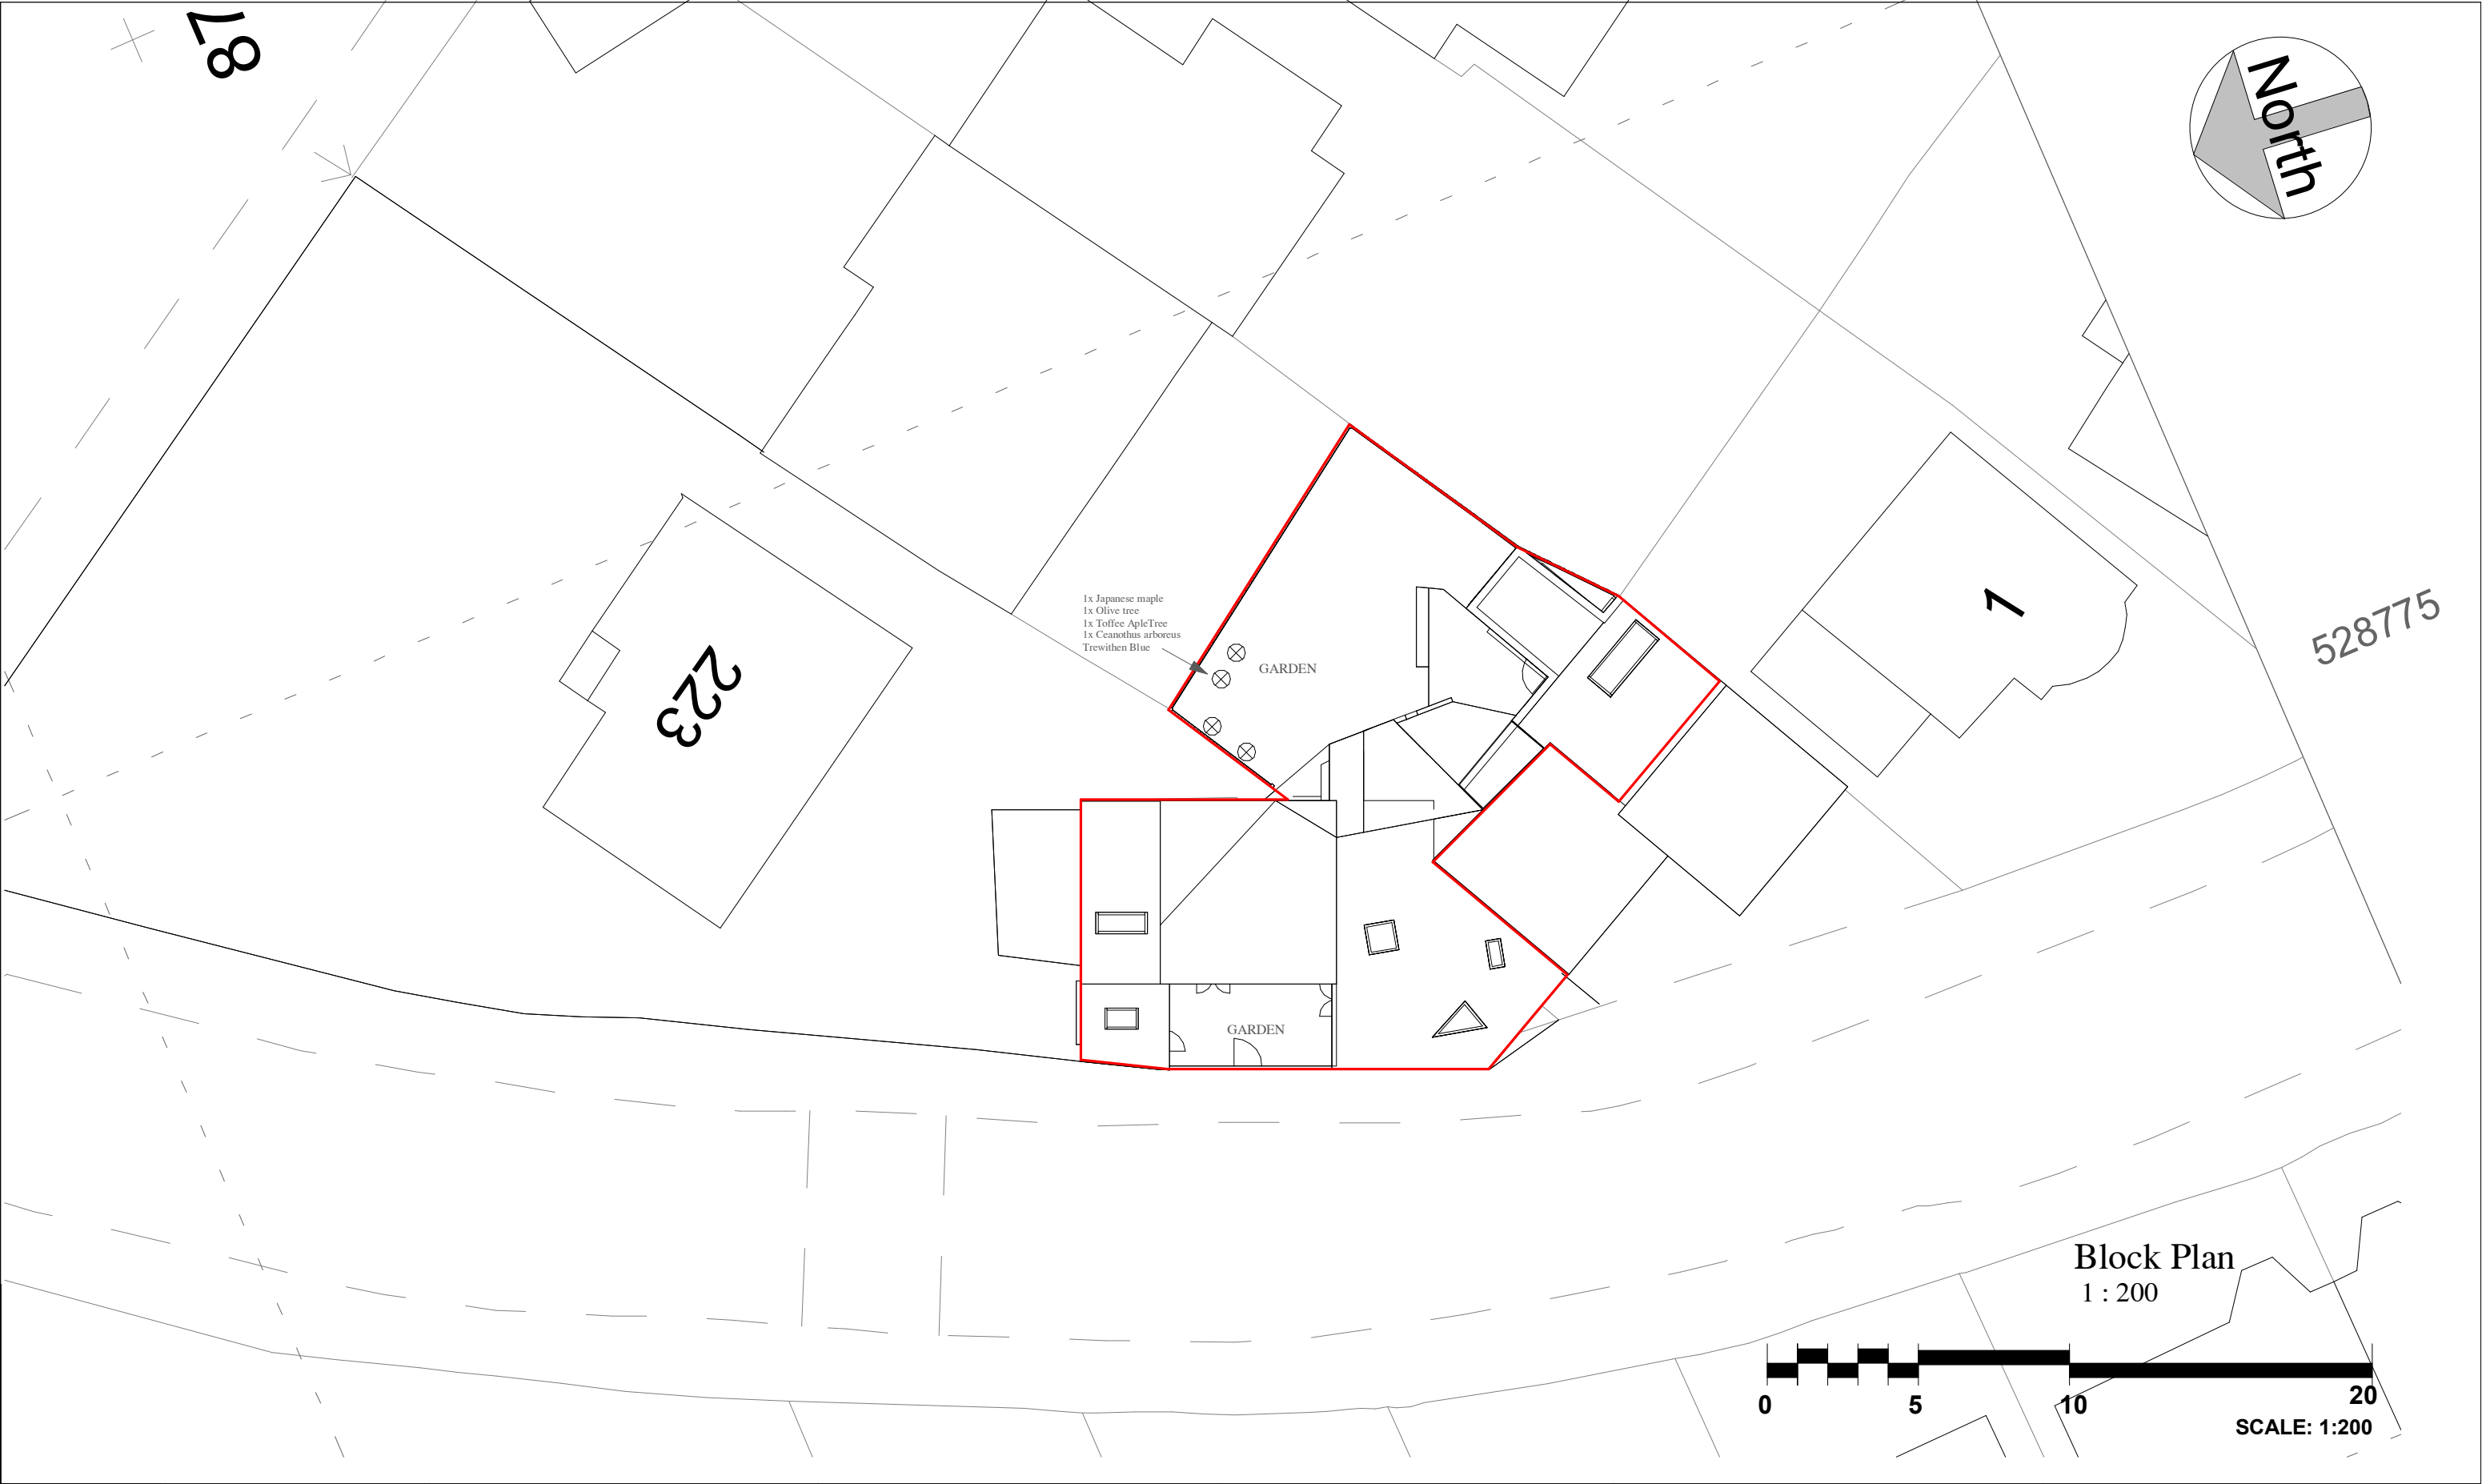

Block Plan
1 : 200

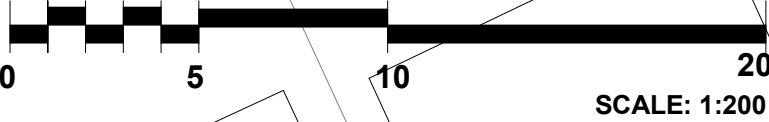

 MARSHALL HOUSE, SUITE 21–25, 124 Middleton Road, Morden, S M4 6RW 02083954089 www.peqeengineering.com info@peqeengineering.com	PROJECT NAME:		REVISIONS					BILL OF MATERIALS				ALL DIMENSIONS,HEIGHTS, LEVELS OF DRAIN ETC,TO BE CHECKED AND VERIFIED ON SITE PRIOR TO COMMENCING ANY WORK AND ANY DISCREPANCIES BETWEEN THE DRAWINGS AND SITE CONDITIONS MUST BE REPORTED TO THE OFFICE IMMEDIATELY. THIS DRAWING IS TO BE READ IN CONJUNCTION WITH ALL OTHER RELEVANT DRAWINGS,SPECIFICATIONS, CONTRACT DOCUMENTS,STRUCTURAL CALCULATION, ETC. ANY WORK COMMENCING BEFORE APPROVALS HAVE GRANTED IS AT THE RISK OF THE CLIENT AND THE BUILDER..	THIS DESIGN IS COPYRIGHT AND MUST NOT BE REPRODUCED WITHOUT WRITTEN CONSENT FROM RAOCON LTD. THIS DRAWING NOT TO BE SCALED. THE CONTRACTOR IS TO CHECK ALL DIMENSIONS AND NOTIFY THE CLIENT OR ARCHITECT OF ANY DISCREPANCIES OMISSION THAT REQUIRE IMMEDIATE ALTERATION. KEY ELEMENTS OF THE EXISTING STRUCTURE SUCH AS FOUNDATIONS, BEAMS AND LINTELS,ETC.FROM THE PROPOSALS, THAT WILL EXCEPT GREATER LOADS ARE TO BE MADE AVAILABLE FOR INSPECTION BY THE BUILDING CONTROL SURVEYOR AND CHANGED OR REPLACED AS NECESSARY.		
	1a Cholmeley Park, N65ET		Rev	Date		Drawn	Chakd	Rev	ITEM NO:	DESCRIPTION	Qty			TOTAL	
	TITLE:														
	BLOCK PLAN														
	DRAWING NUMBER :2315/20														
	DRAWN DATE :	DRAWN BY :	DRAWING SCALE	Ⓜ	A3 :	REV									
Nov 2023		A.N	1	:	200										
Company Registration Number: 14429523												INFORMATION - P:PRELIMINARY - R:REVISION - AFC:APPROVED FOR CONSTRUCTION - Z:AS BUILT			