

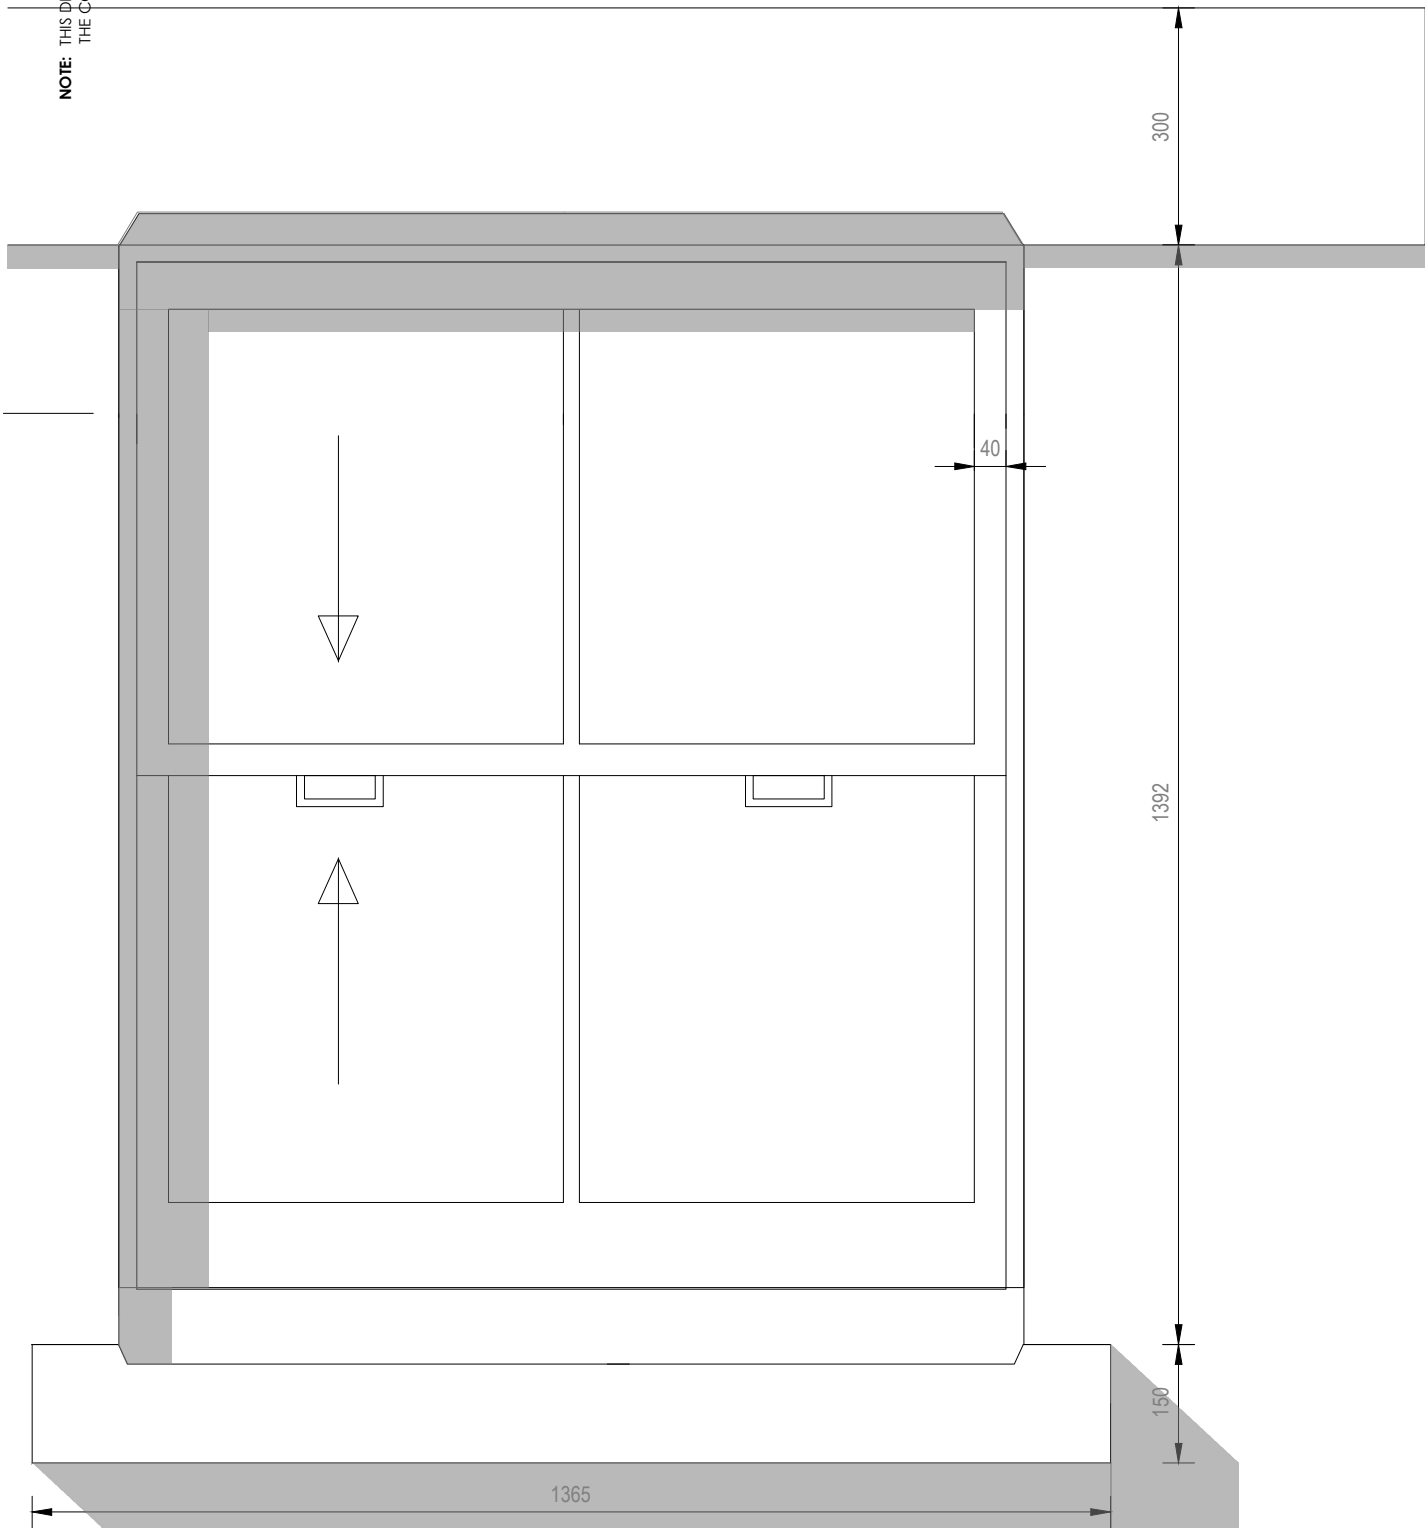



NOTE: THIS DRAWING MUST NOT BE SCALED.
THE CONTRACTOR IS TO CHECK ALL DIMENSIONS ON SITE

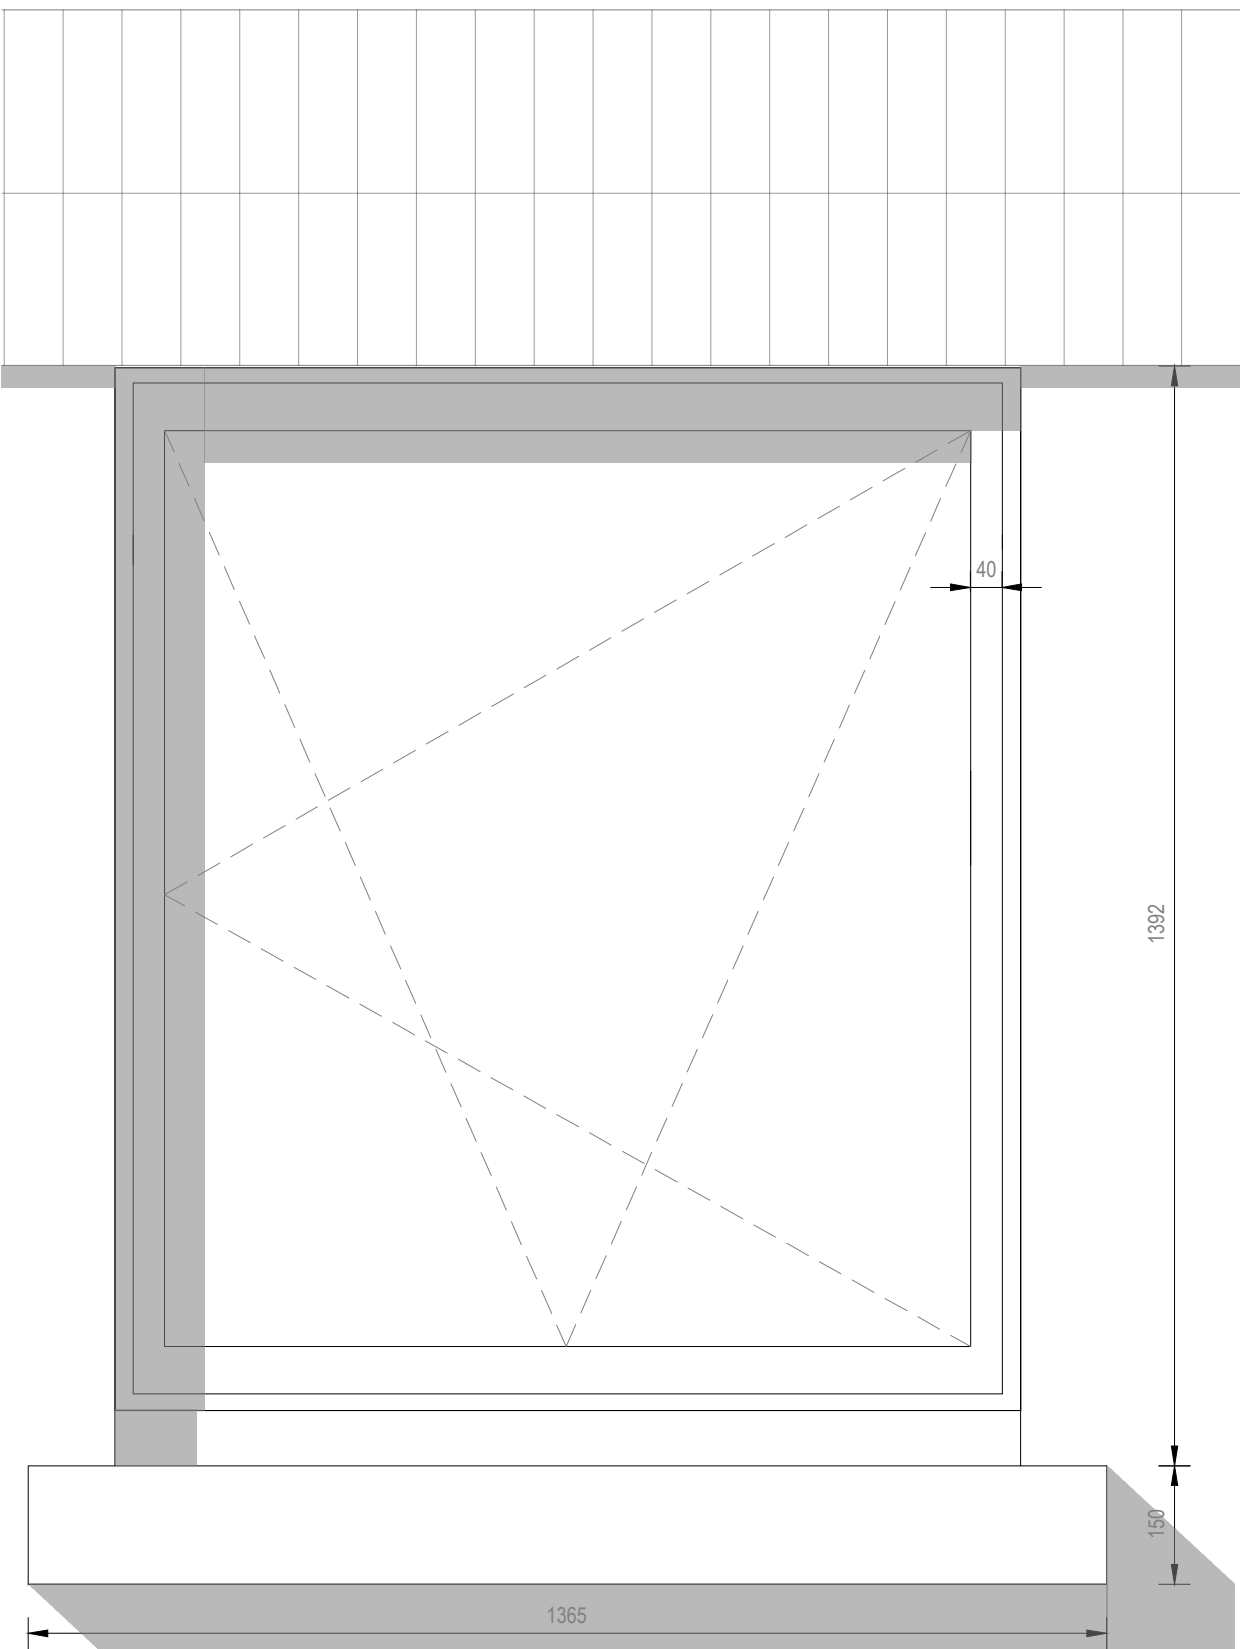

EXISTING SASH WINDOW DETAIL
WITH NEW SECONDARY GLAZING INSTALLED

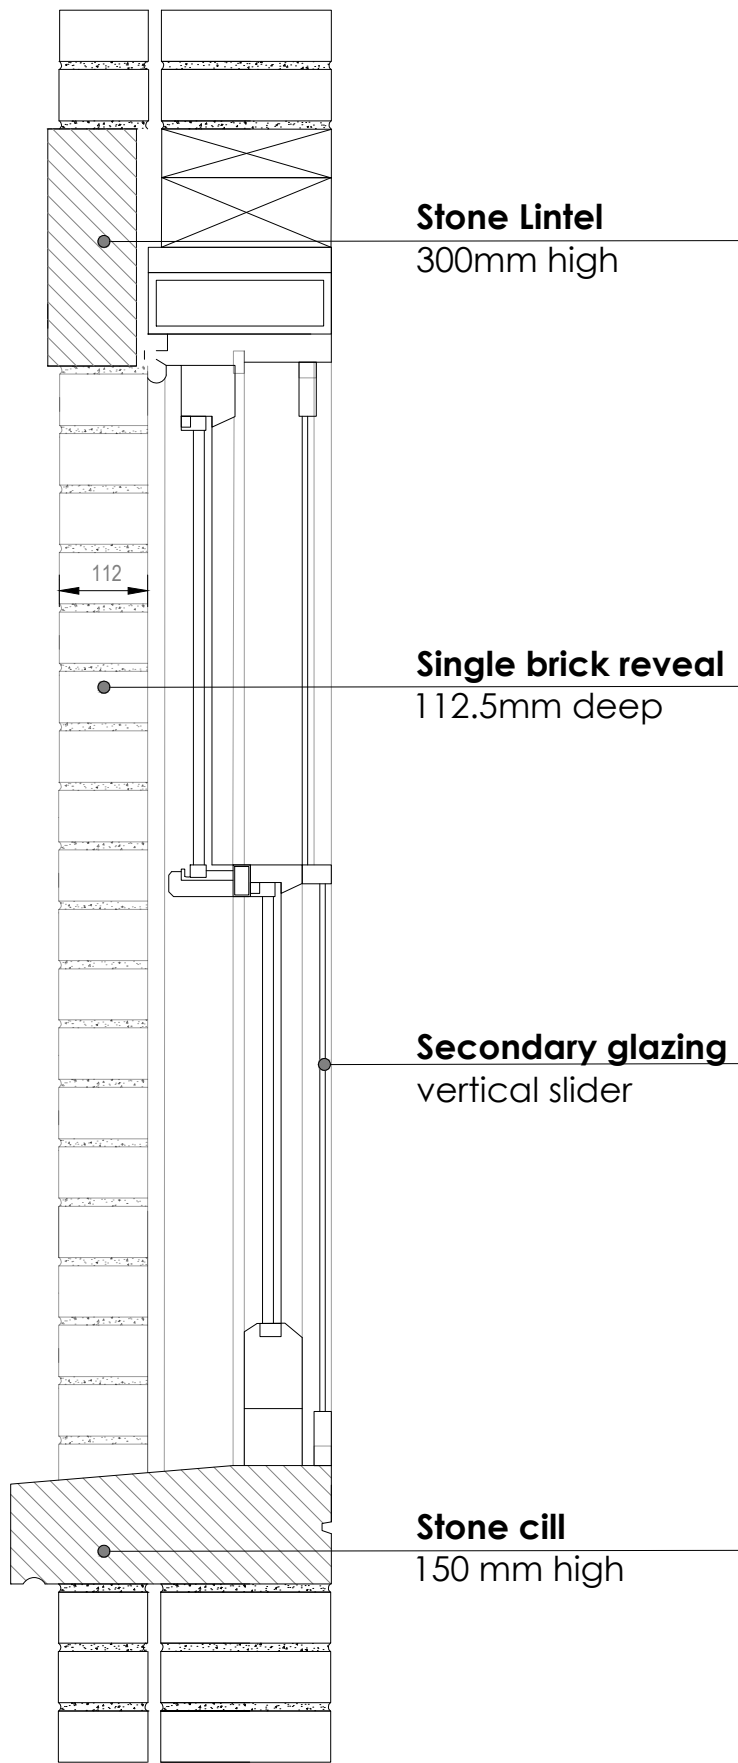

PROPOSED WINDOW DETAIL
PAVILIONS

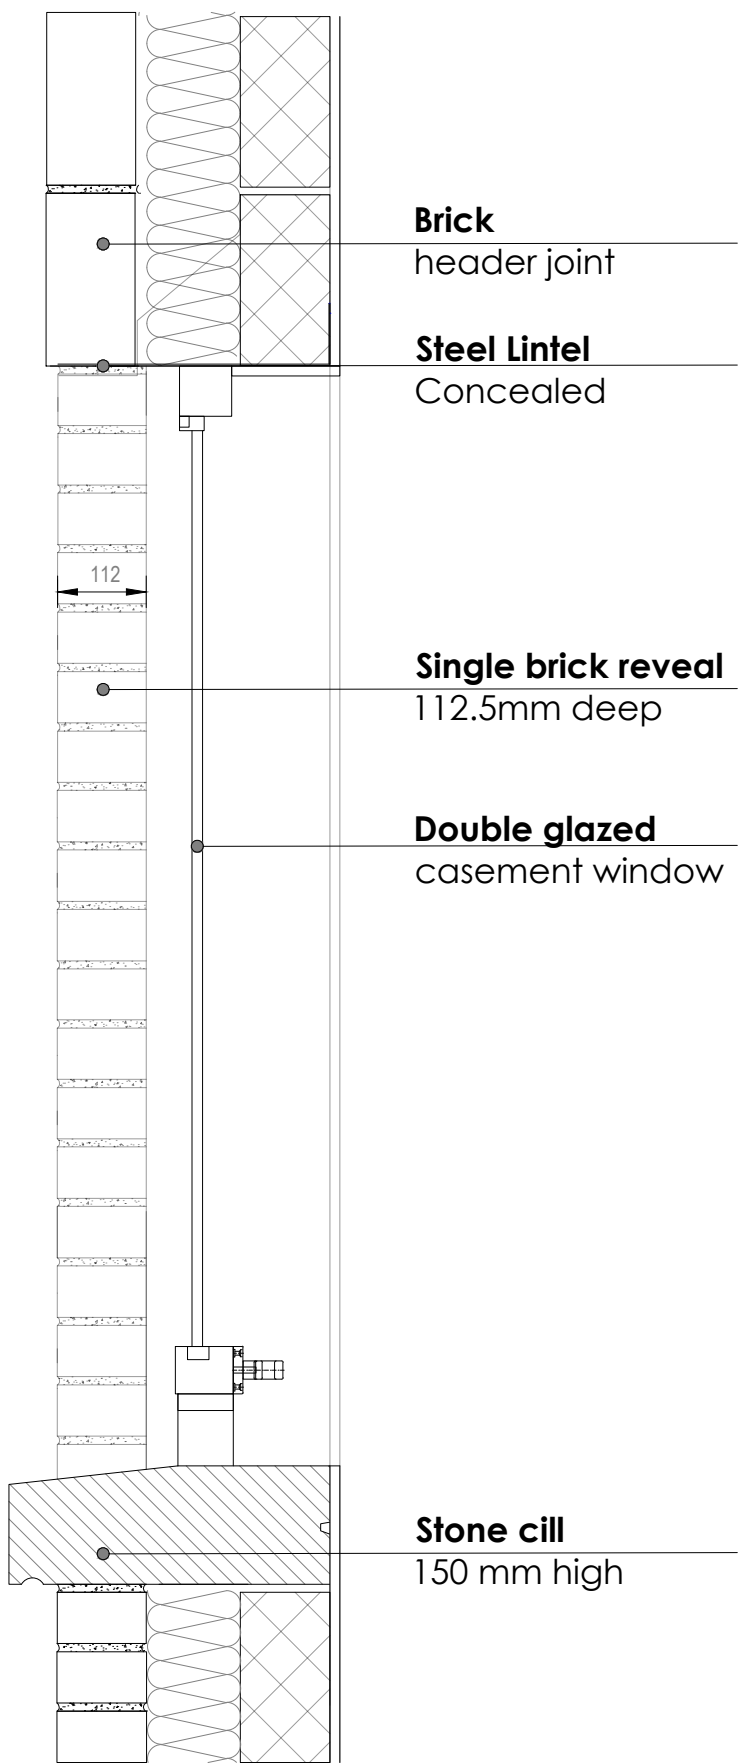

PROJECT

Edmansons Close
Bruce Grove
Haringey

CLIENT

The Drapers'

DRAWING ORIGINATOR

d+b studios
85 HOLMESDALE ROAD
TEDDINGTON TW11 9LQ
+44 (0) 7810 481 900
www.dplusbstudios.com

DRAWING TITLE

WINDOWS
EXISTING & PROPOSED

JOB NO db-001		SCALE 1:10 @ A2	DRAWN BY PD		ISSUE DATE SEPT 2022		REVISION 00	
DRAWING STATUS PLANNING			CHECKED BY PD		PAPER SIZE A2			
PROJECT CODE	COMPANY CODE	DOC. CODE	PACKAGE NO CODE	LEVEL	ZONE / SUBZONE	SUB ZONE	DRAWING NUMBER	
EC	d+b	P	XXX	00	XX	XXX	151	