






NOTE: THIS DRAWING MUST NOT BE SCALED.
THE CONTRACTOR IS TO CHECK ALL DIMENSIONS ON SITE

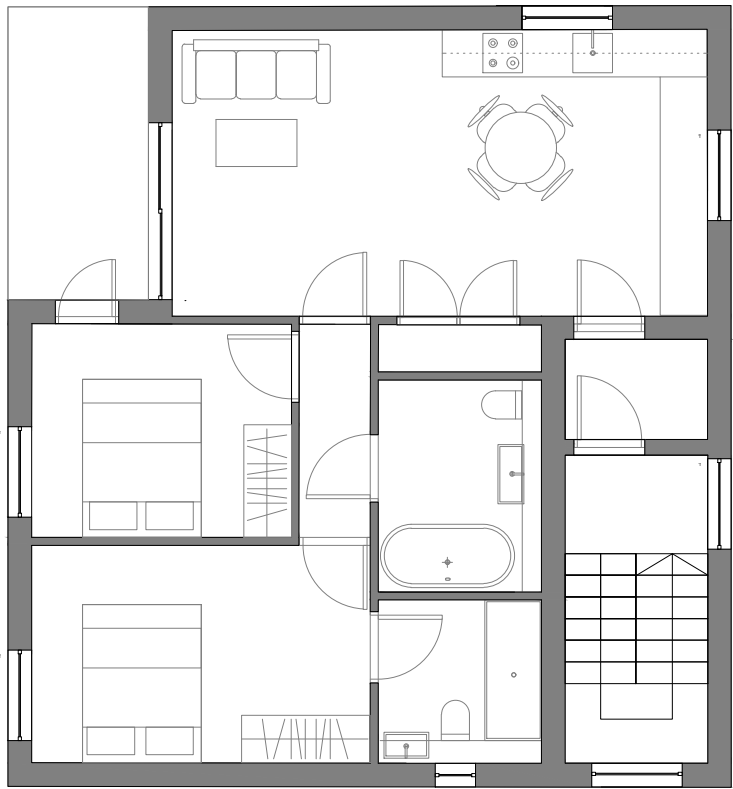

FIRST FLOOR - 1:100 @ A2

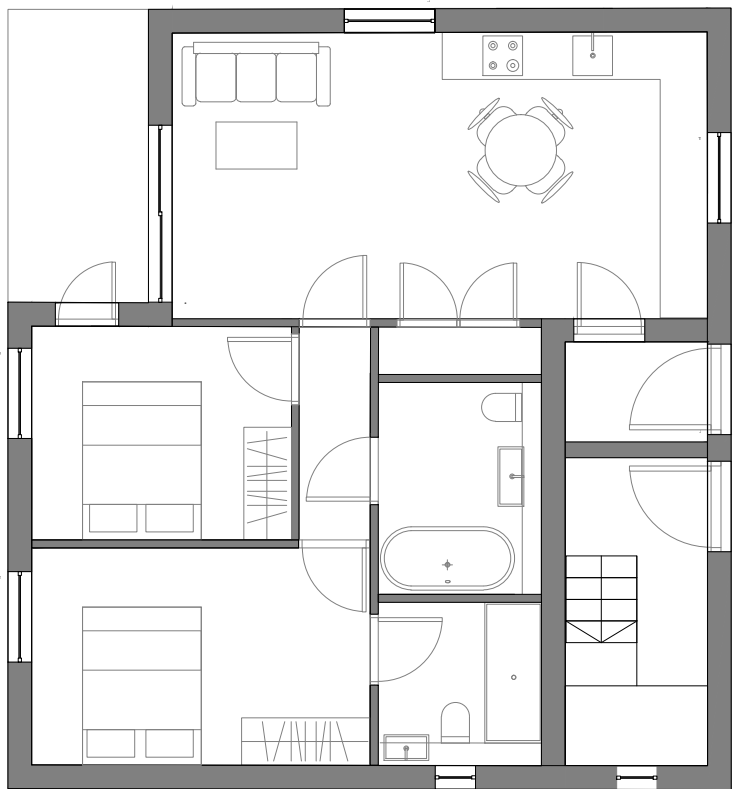

GROUND FLOOR - 1:100 @ A2

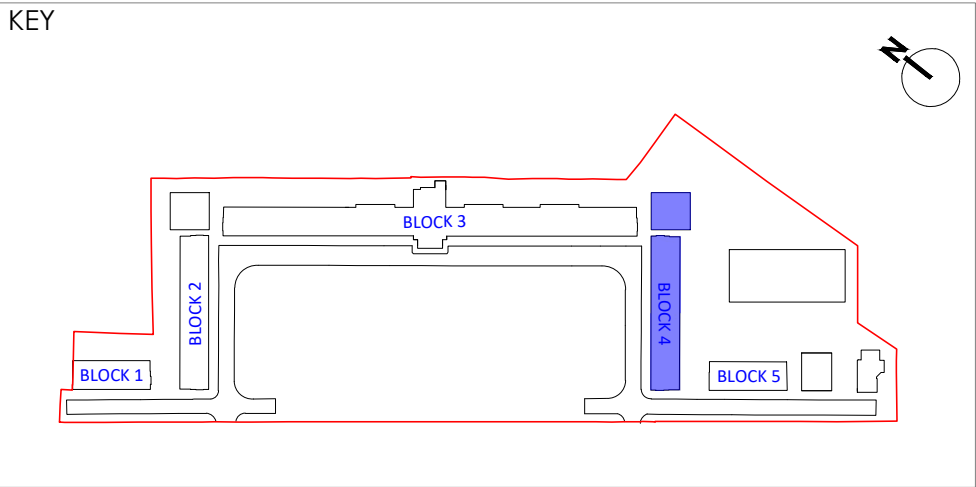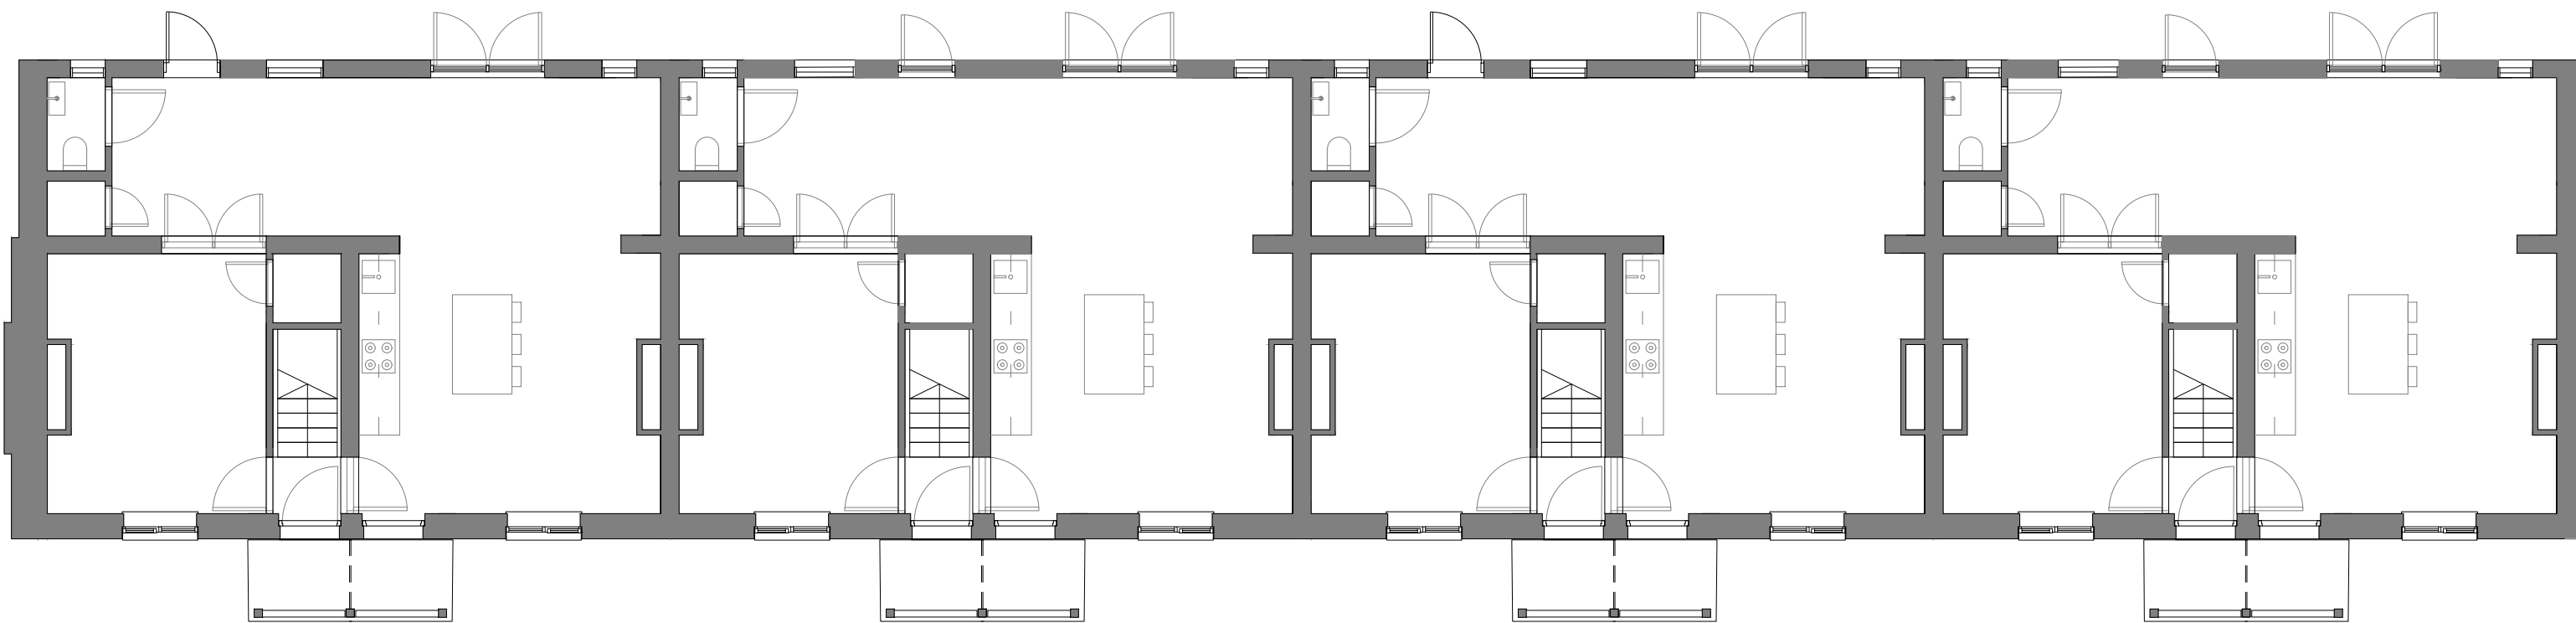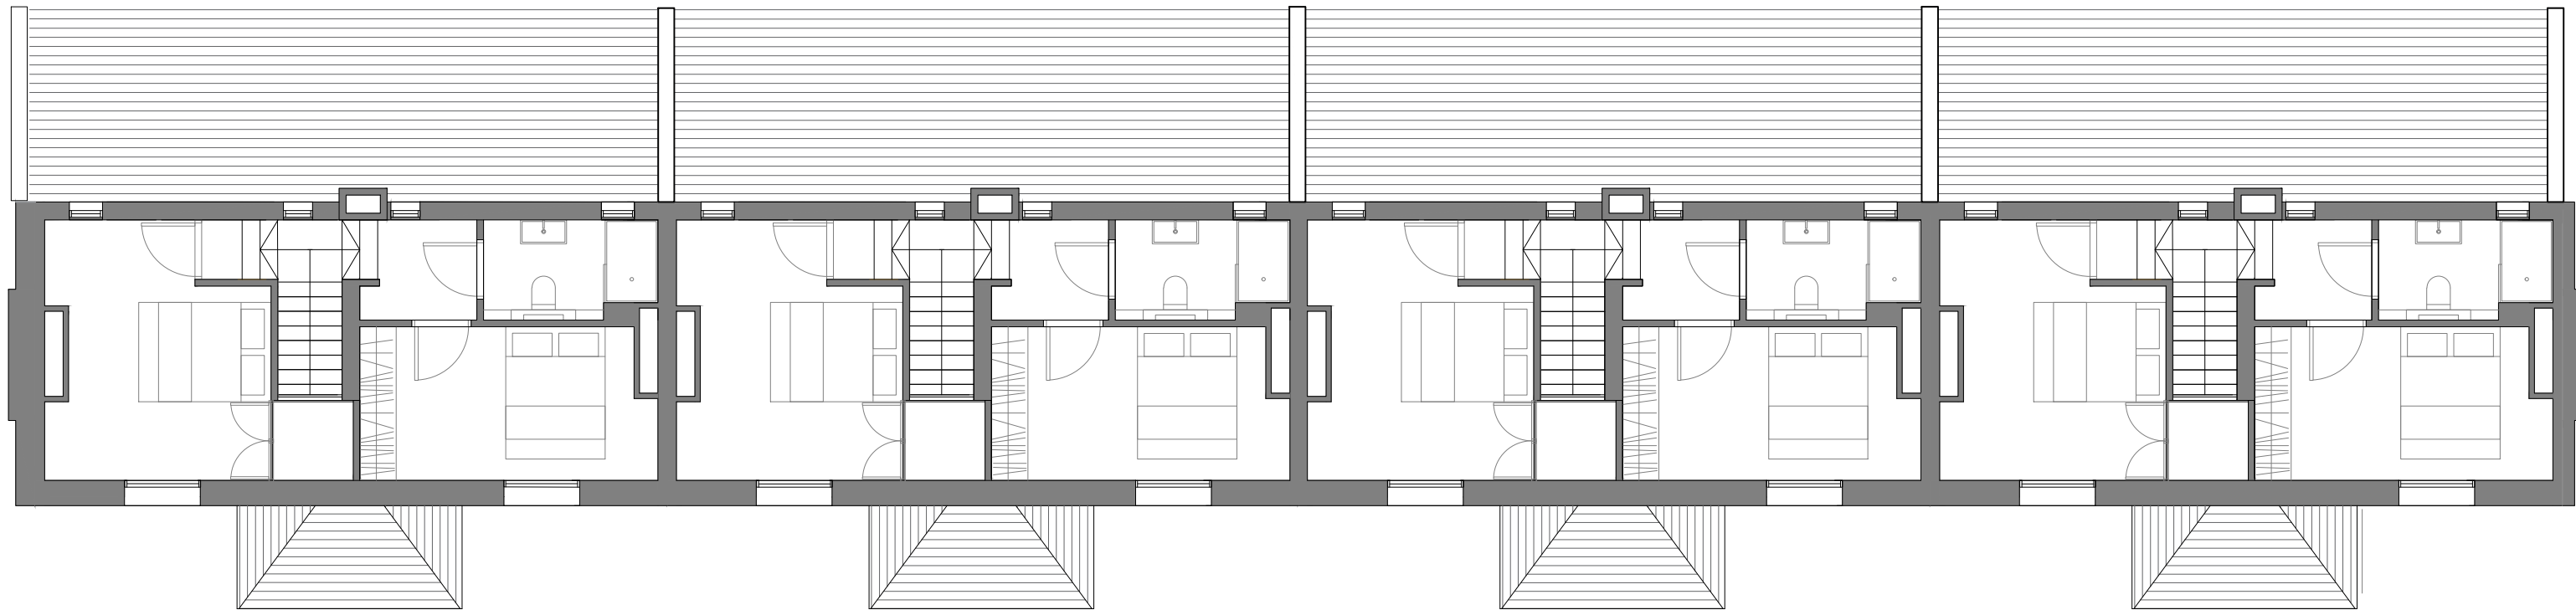

PROJECT

Edmanson's Close
Bruce Grove
Haringey

CLIENT

The Drapers'

DRAWING ORIGINATOR

d+b studios
85 HOLMESDALE ROAD
TEDDINGTON TW11 9LQ
+44 (0) 7810 481 900
www.dplusbstudios.com

DRAWING TITLE

PROPOSED PLANS
Block 4

JOB NO db-001	SCALE 1:100 @ A2	DRAWN BY PD	ISSUE DATE 2022	REVISION 01
DRAWING STATUS PLANNING	CHECKED BY PD	PAPER SIZE A2		
PROJECT CODE EC	COMPANY CODE d+b	DOC. CODE P	PACKAGE NO CODE XXX	LEVEL 00
			ZONE / SUBZONE XX	SUB ZONE XXX
				DRAWING NUMBER 043