

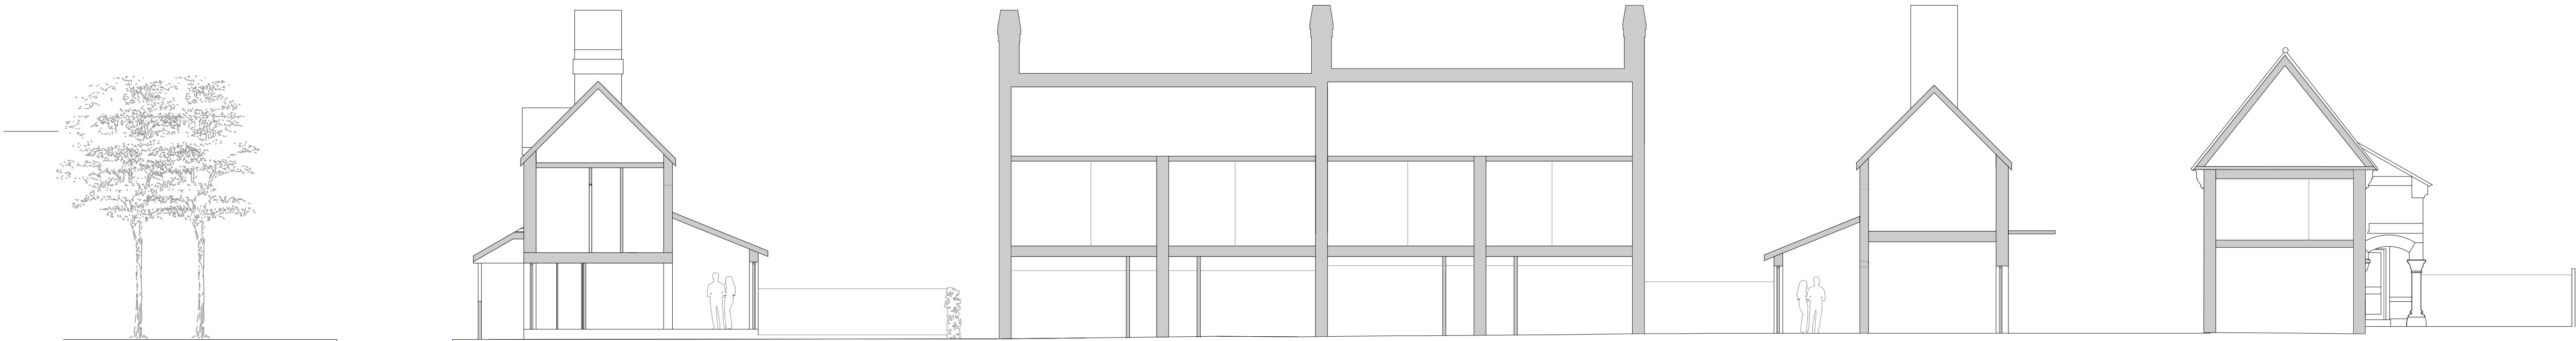


NOTE: THIS DRAWING MUST NOT BE SCALED.
THE CONTRACTOR IS TO CHECK ALL DIMENSIONS ON SITE

KEY

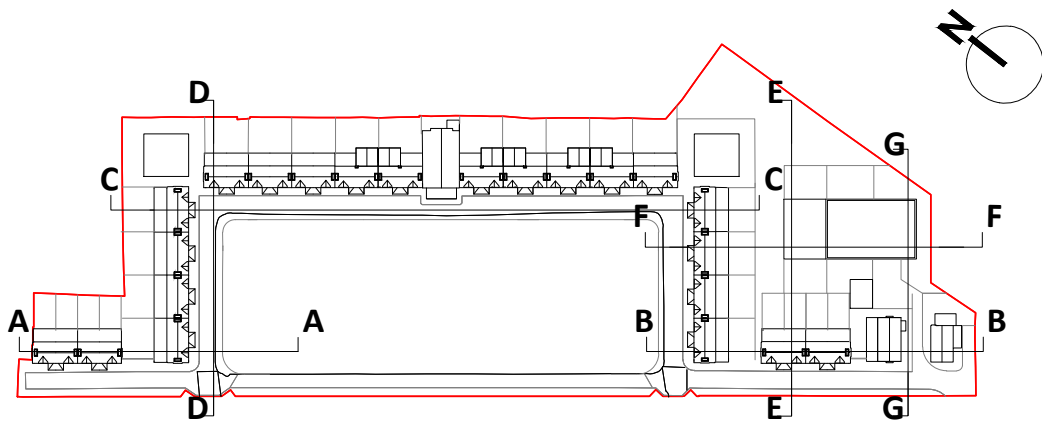

SECTION BB - 1:100 @ A1

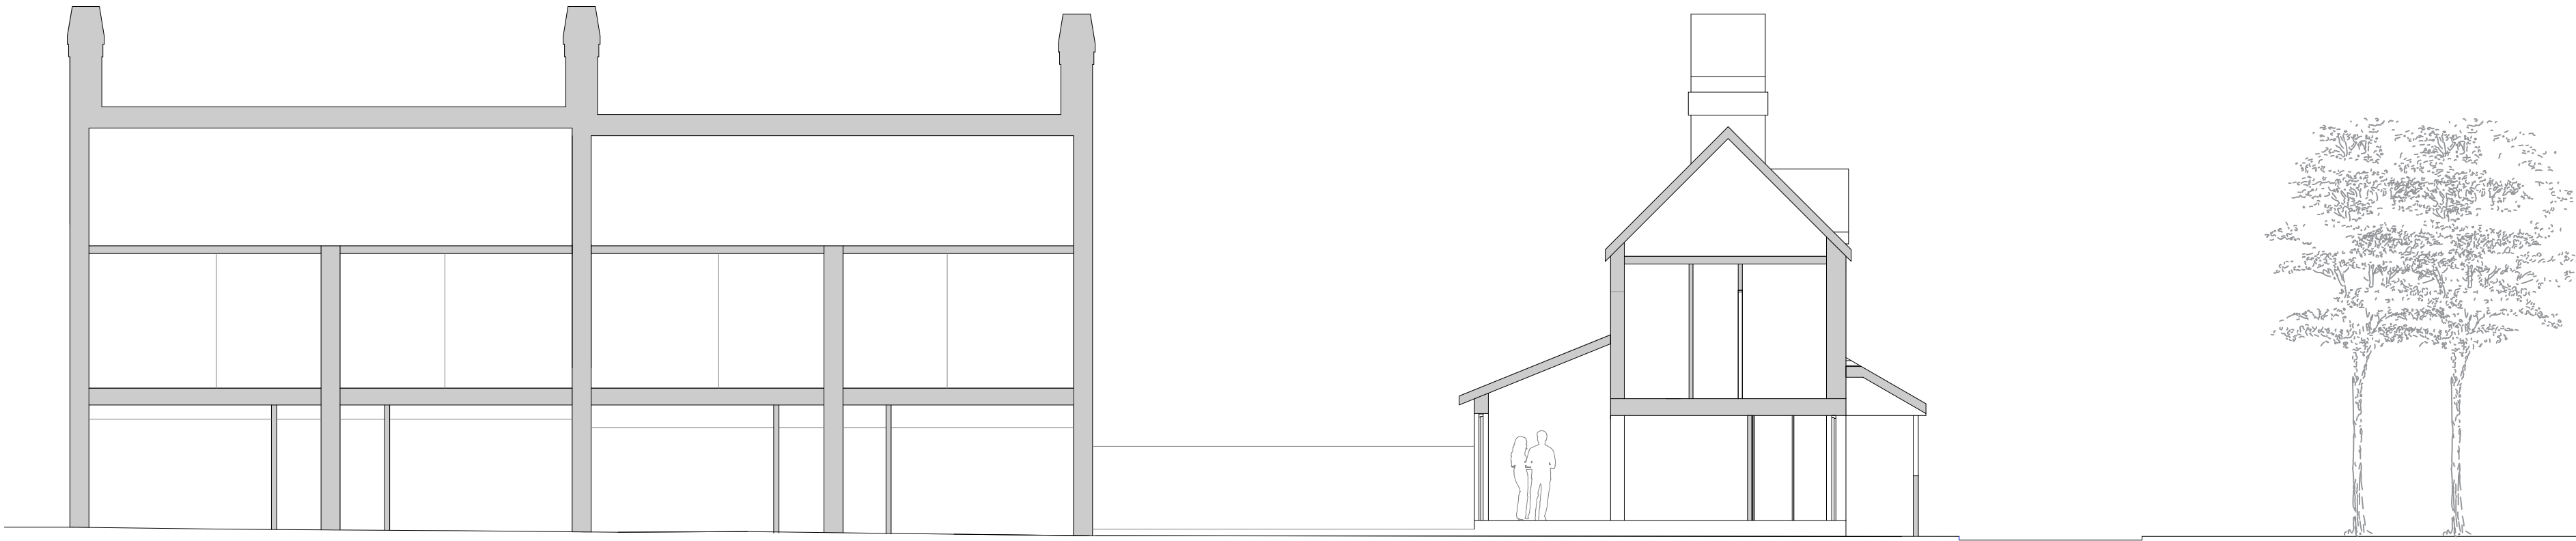

SECTION AA - 1:100 @ A1



PROJECT

Edmansons Close
Bruce Grove
Haringey

CLIENT

The Drapers'

DRAWING ORIGINATOR

d+b studios
85 HOLMESDALE ROAD
LONDON, TW11 9LQ, UK
+44 (0) 7810 481 900
www.dplusbstudios.com

DRAWING TITLE

Proposed Site Sections
AA and BB

REV	DATE	DESCRIPTION	INT'L	CHK
-----	------	-------------	-------	-----

JOB NO db-001	SCALE 1:100 @ A1	DRAWN BY PD	ISSUE DATE SEPT 2022	REVISION
DRAWING STATUS Planning		CHECKED BY PD	PAPER SIZE A1	01

PROJECT CODE	COMPANY CODE	DOC. CODE	PACKAGE NO CODE	LEVEL	ZONE / SUBZONE	SUB ZONE	DRAWING NUMBER
EC	d+b	PA	XXX	00	XX	XXX	050