



NOTE: THIS DRAWING MUST NOT BE SCALED. THE CONTRACTOR IS TO CHECK ALL DIMENSIONS ON SITE



APARTMENT BUILDING TYPICAL BAY
1:50 @ A2

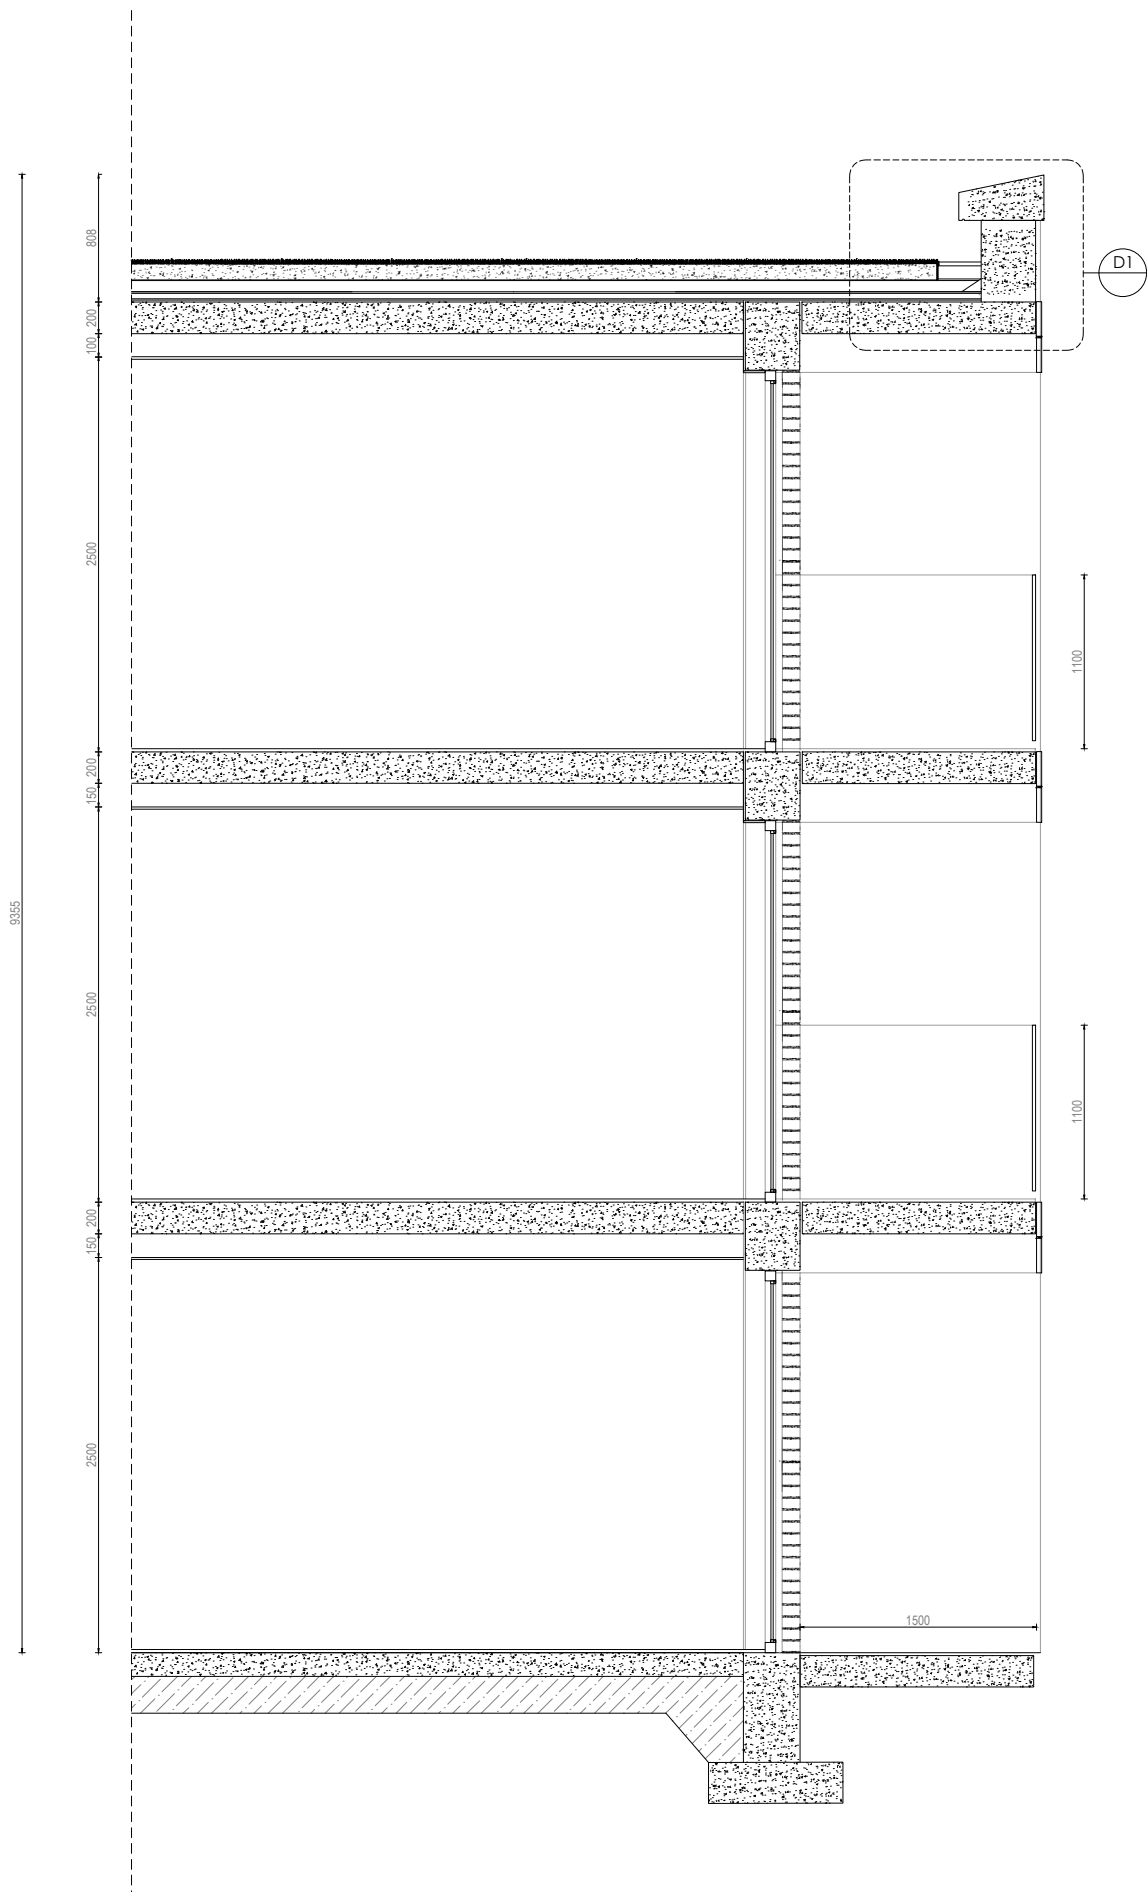


APARTMENT BUILDING SECTION AA PRINCIPLE
1:50 @ A2

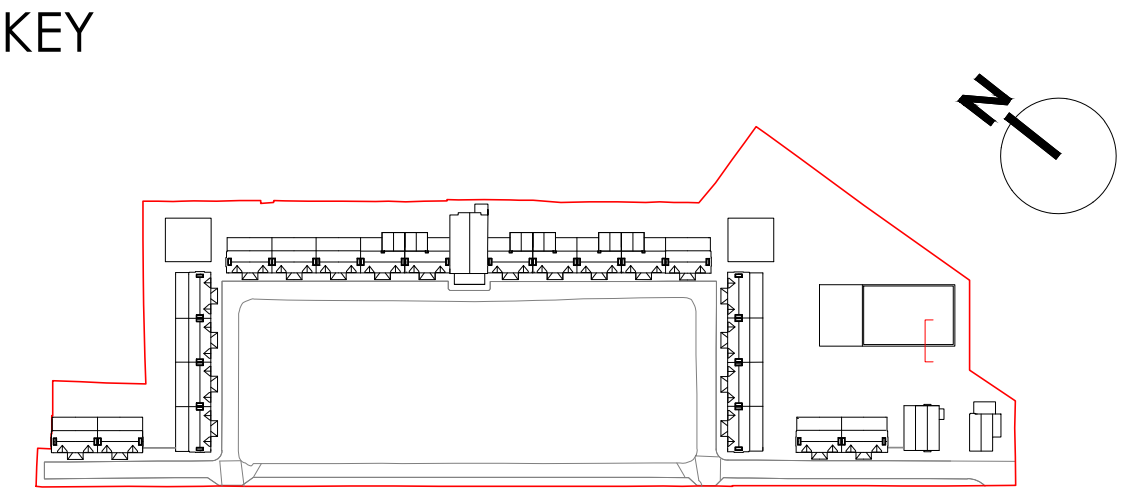

NOTES

- ASHP typical unit - (based on Ecodan R744 or equivalent)
- PV typical unit - (based on BauderSOLAR F PV for flat roofs or equivalent)
- Bio-diverse roof and build up subject to construction details

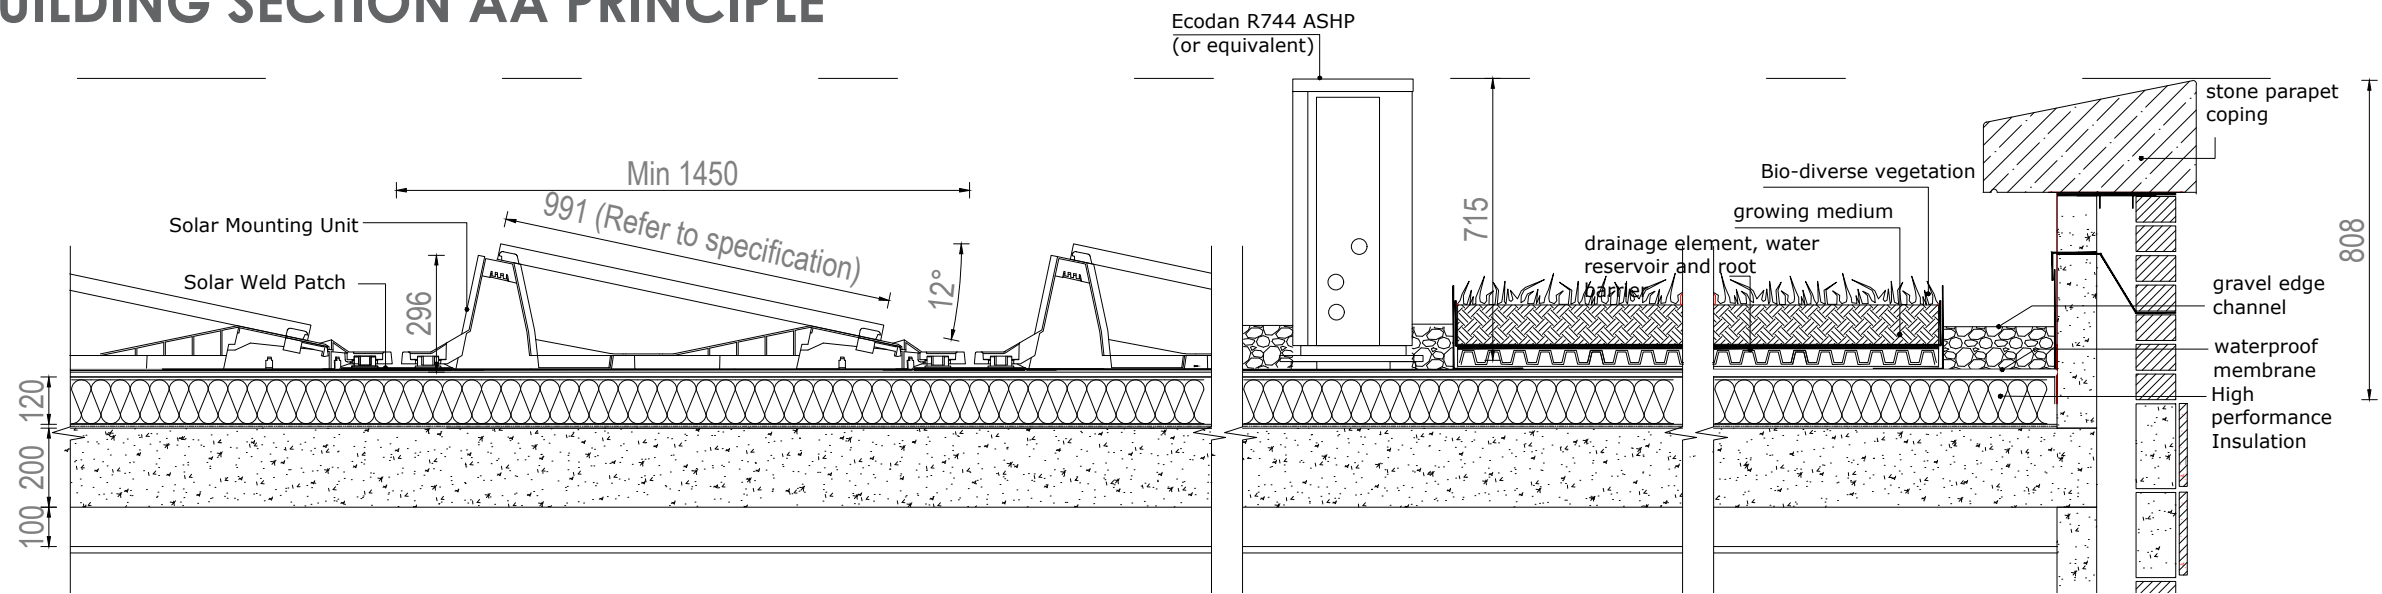

DETAIL D1 - TYPICAL ROOF ASHP/PV HEIGHTS
1:20 @ A2



PROJECT
Edmansons Close
Bruce Grove
Haringey

CLIENT
The Drapers'

DRAWING ORIGINATOR
d+b studios
85 HOLMESDALE ROAD
TEDDINGTON TW11 9LQ
+44 (0) 7810 481 900
www.dplusbstudios.com

DRAWING TITLE
Apartment Building
Details

JOB NO db-001		SCALE 1:50 @ A2	DRAWN BY PD		ISSUE DATE SEPT 2022		REVISION 01	
DRAWING STATUS Planning			CHECKED BY PD		PAPER SIZE A2			
PROJECT CODE	COMPANY CODE	DOC. CODE	PACKAGE NO CODE	LEVEL	ZONE / SUBZONE	SUB ZONE	DRAWING NUMBER	
EC	d+b	GA	XXX	00	XX	XXX	140	