


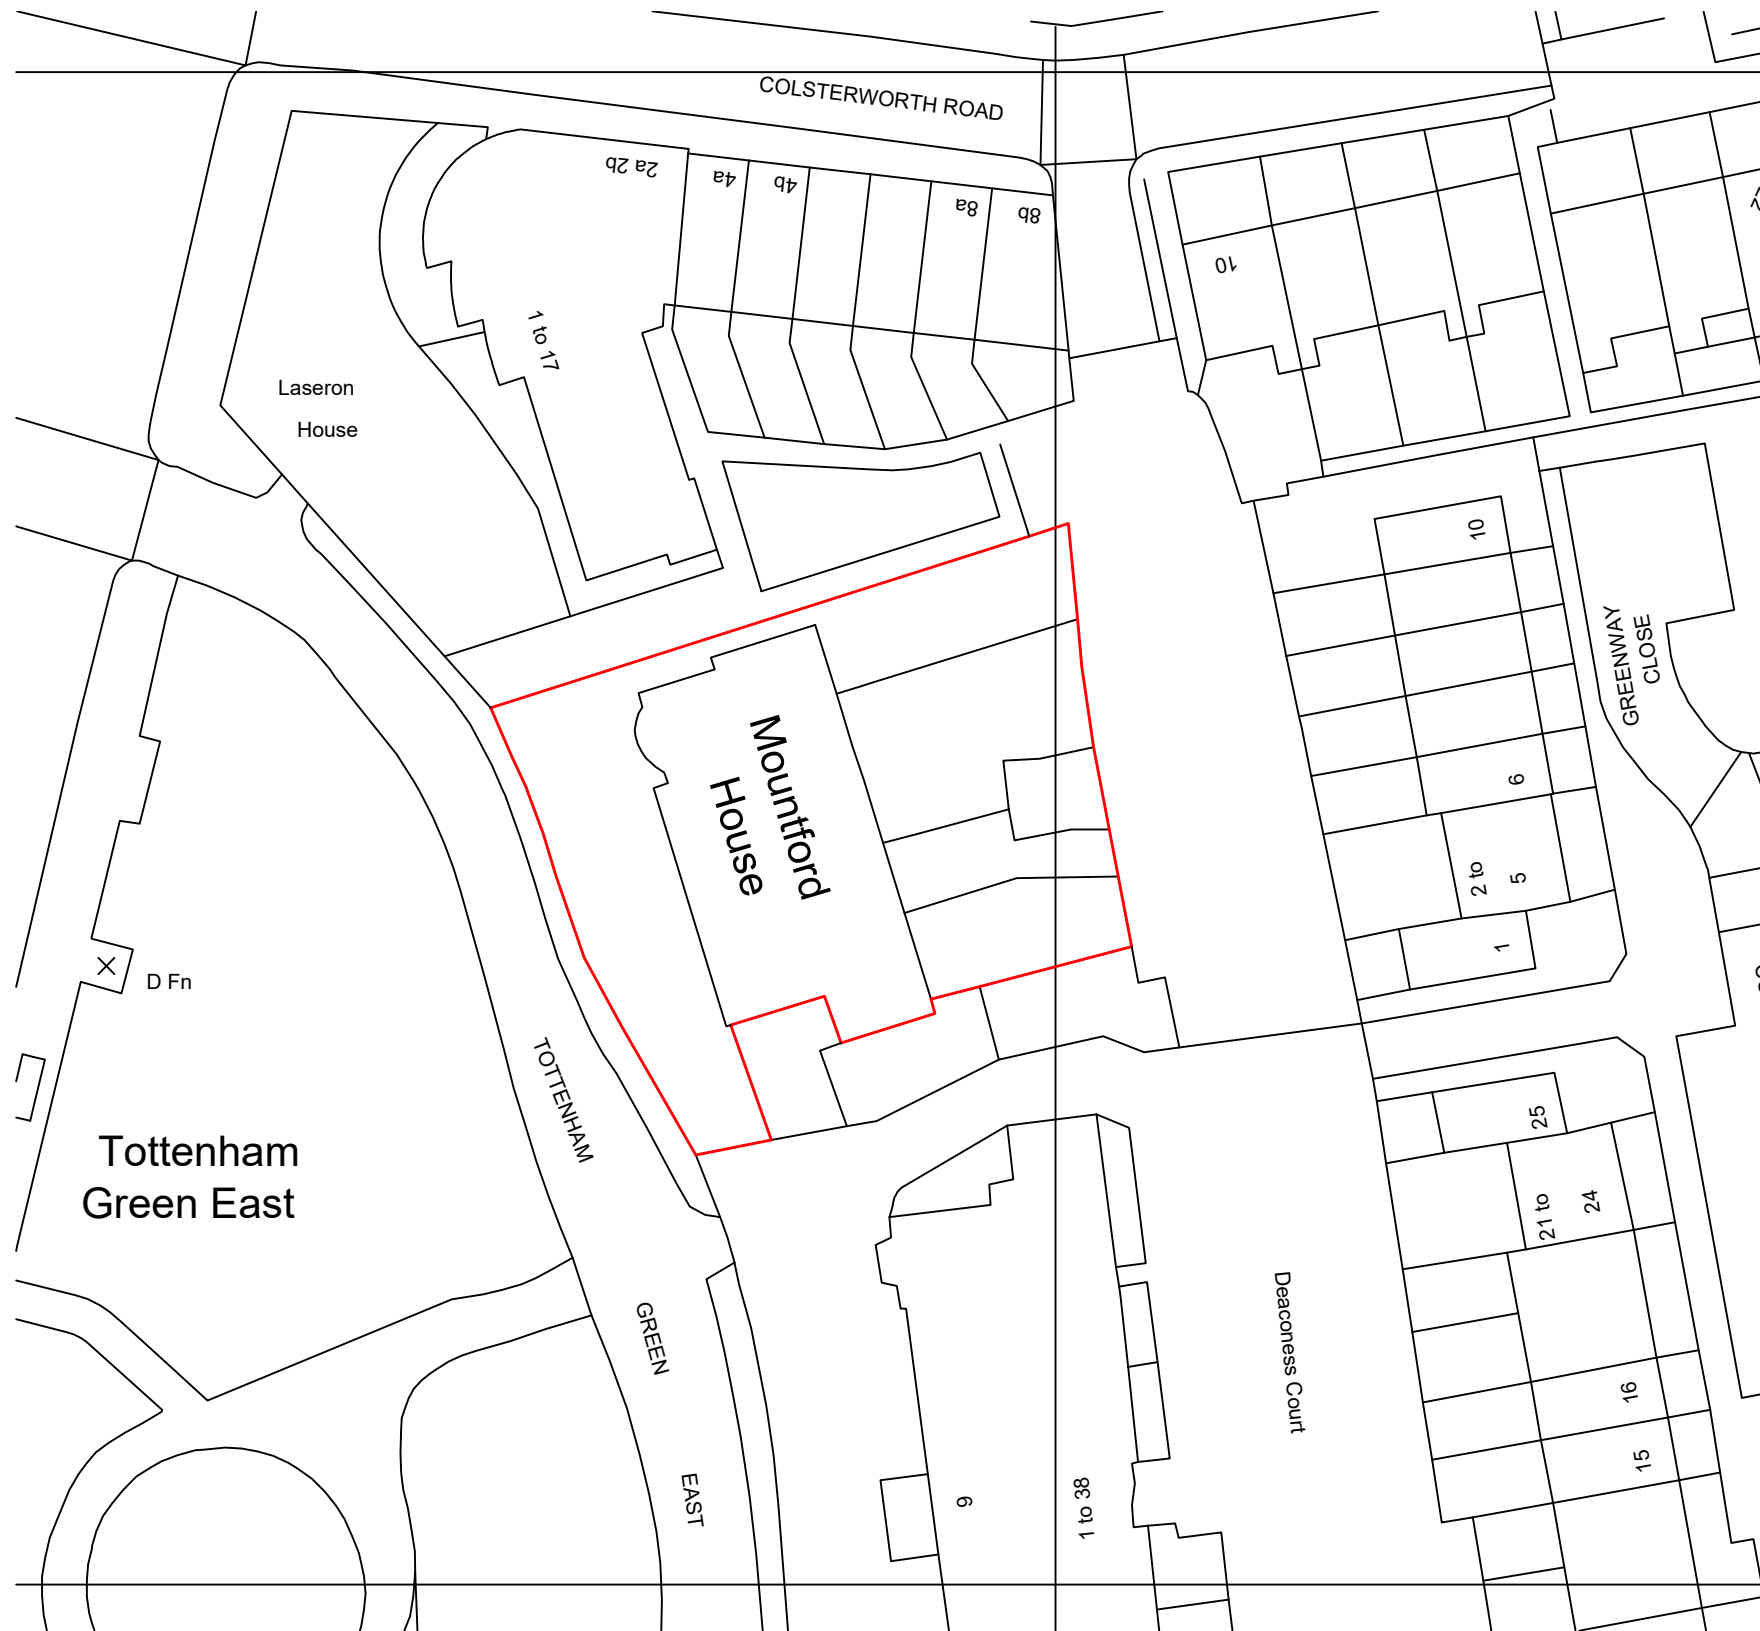
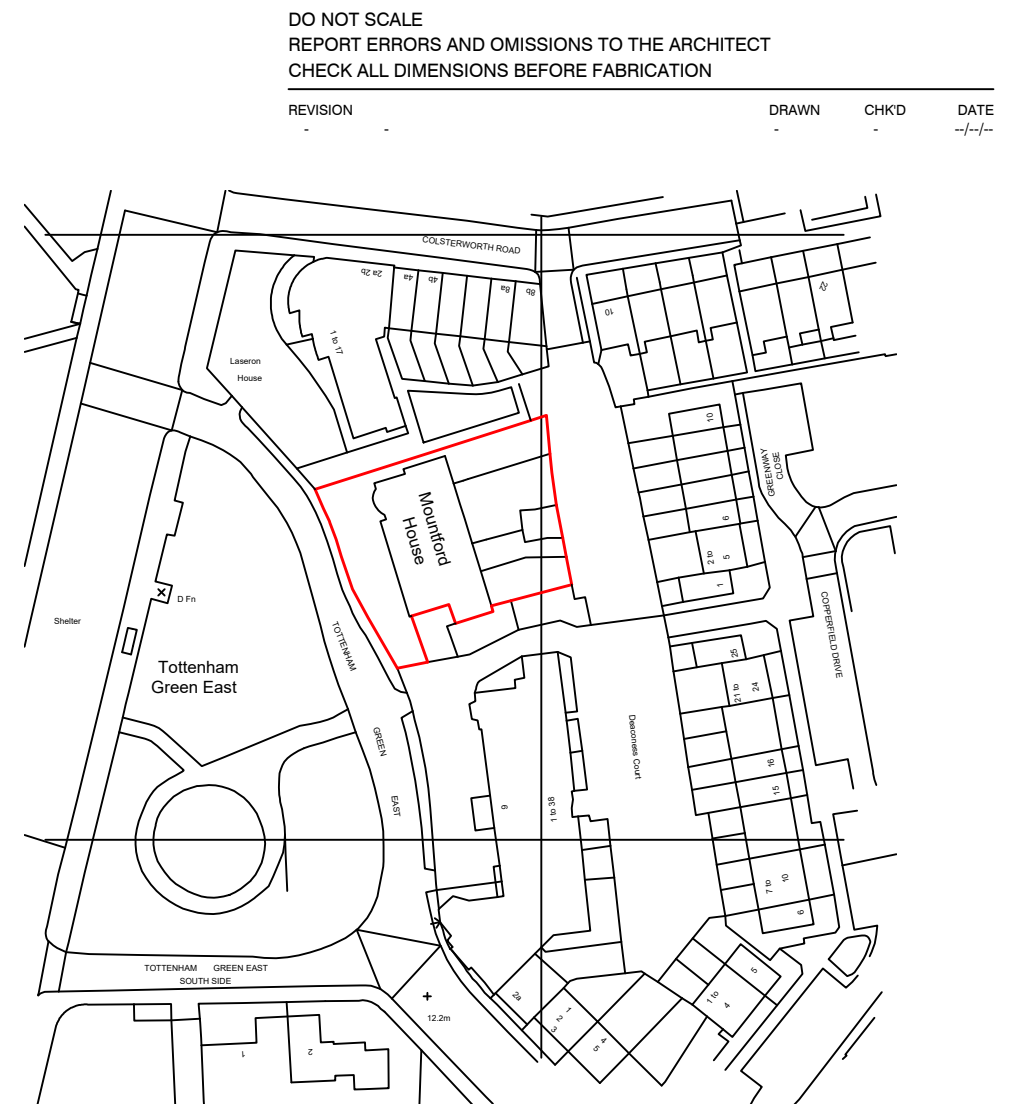
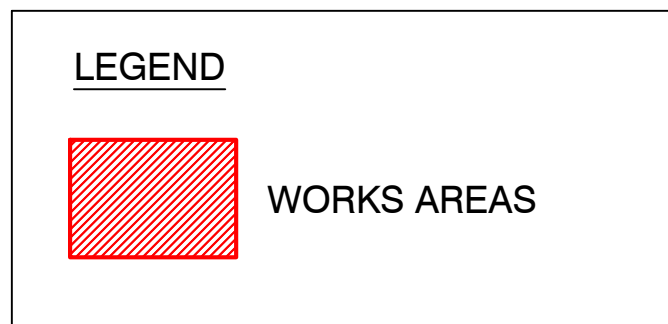


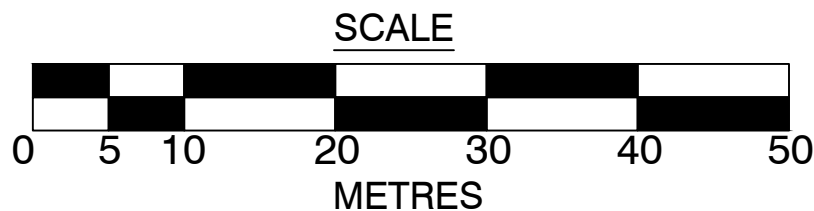

Block Plan @ 1:500

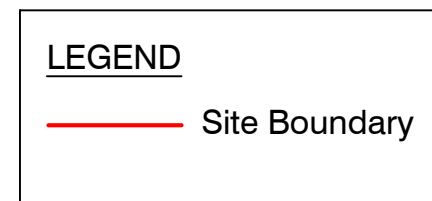

Location Plan @ 1:1250

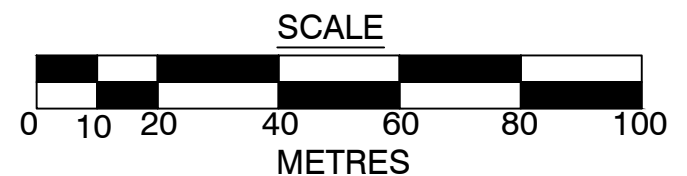

CONTRACT	SCALE	1:1250/1:500 @A3
Mountford House, 7 Tottenham Green East, London, N15 4UU	DATE	September 2024
TITLE	DRAWN	JB
Site & Location Plan	CHECKED	-
	DRAWING No	24176_SP01
	REVISION	