

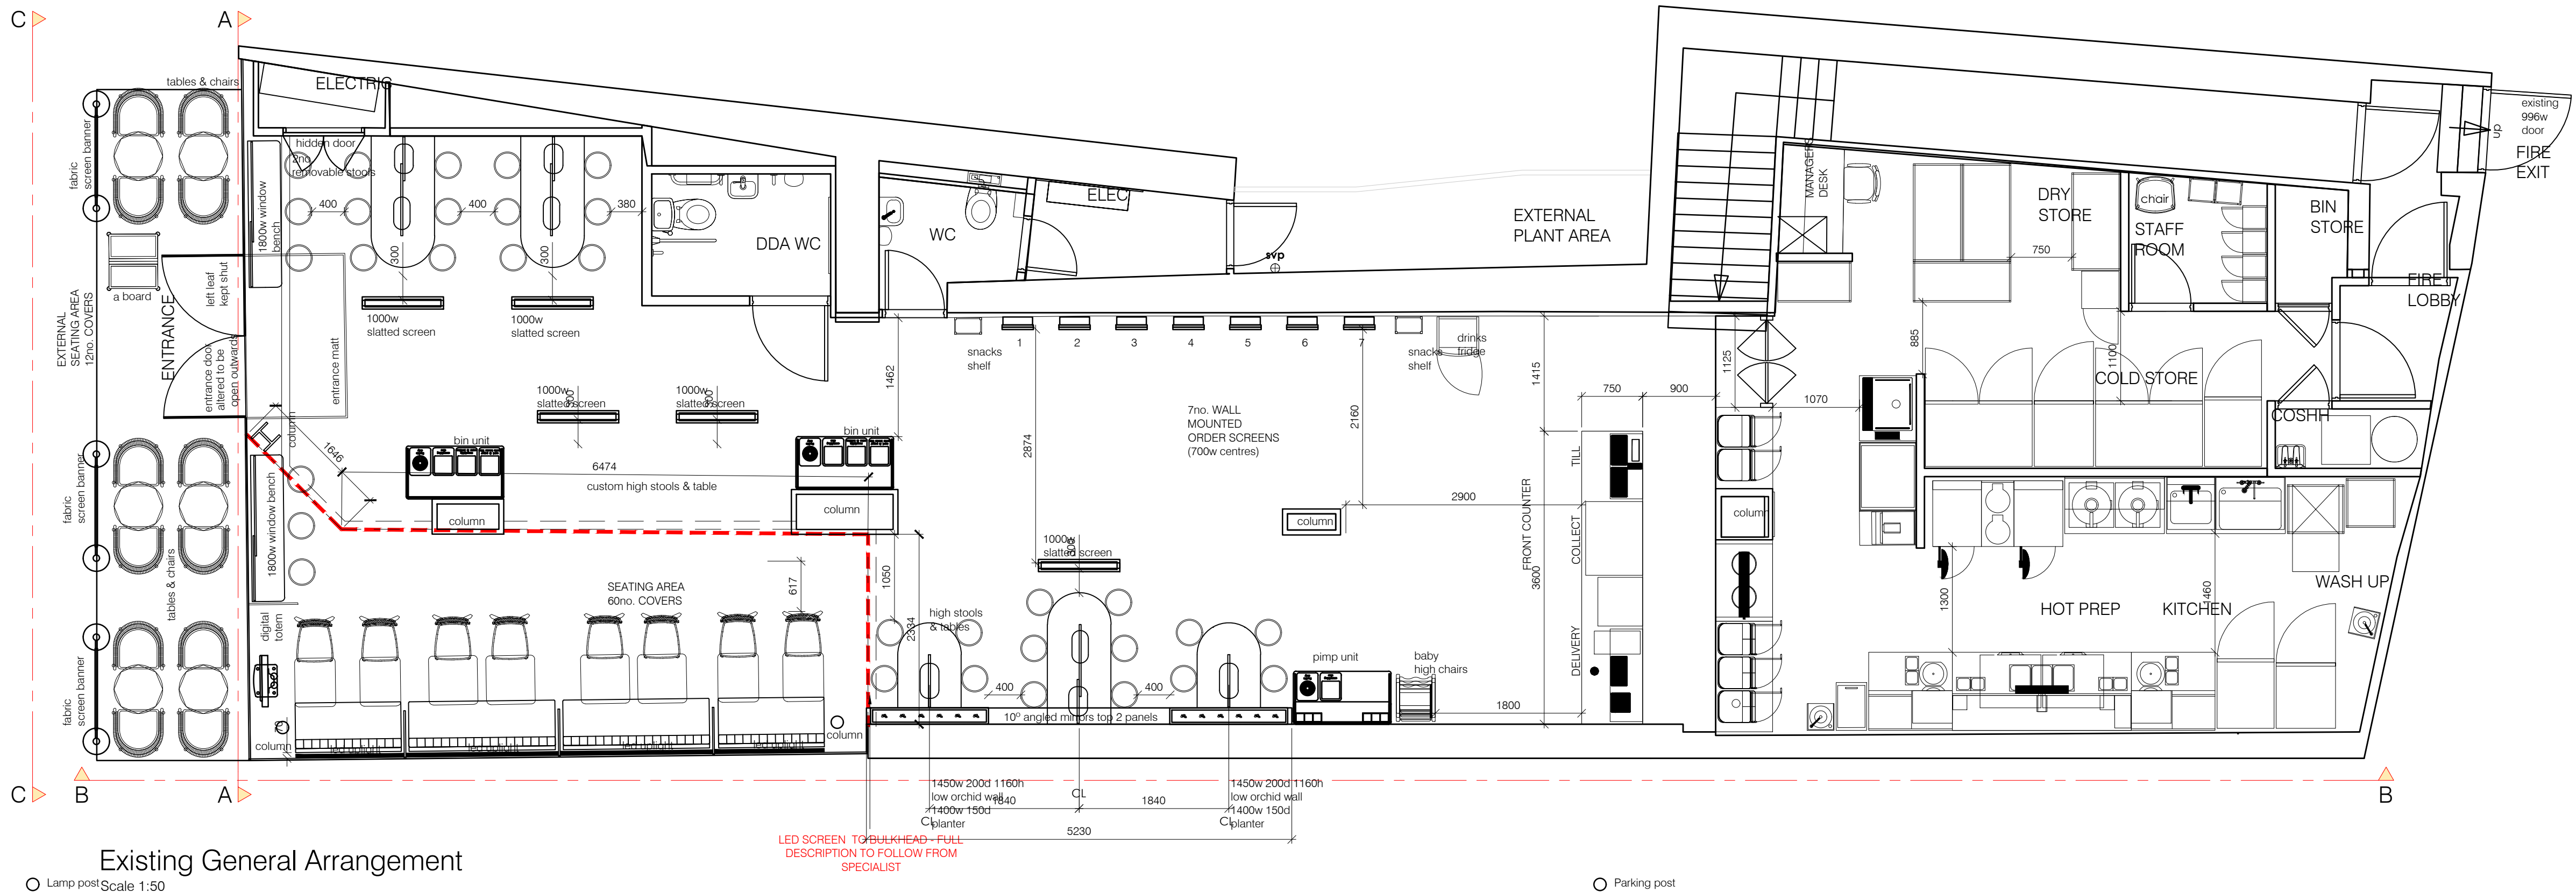


©This drawing is the property of Harrison Company Limited. Copyright is reserved by them and the drawing issued on condition that it is not copied either wholly or part without the consent in writing of Harrison Company Limited. Figured dimensions to take preference over those scaled. All dimensions to be checked on site before commencement of any work or shop drawings. This drawing is to be read in conjunction with the specification when existing.


REVISIONS			
Rev	by	Date	Comment
A	VL	19.09.2024	Parking sign shown

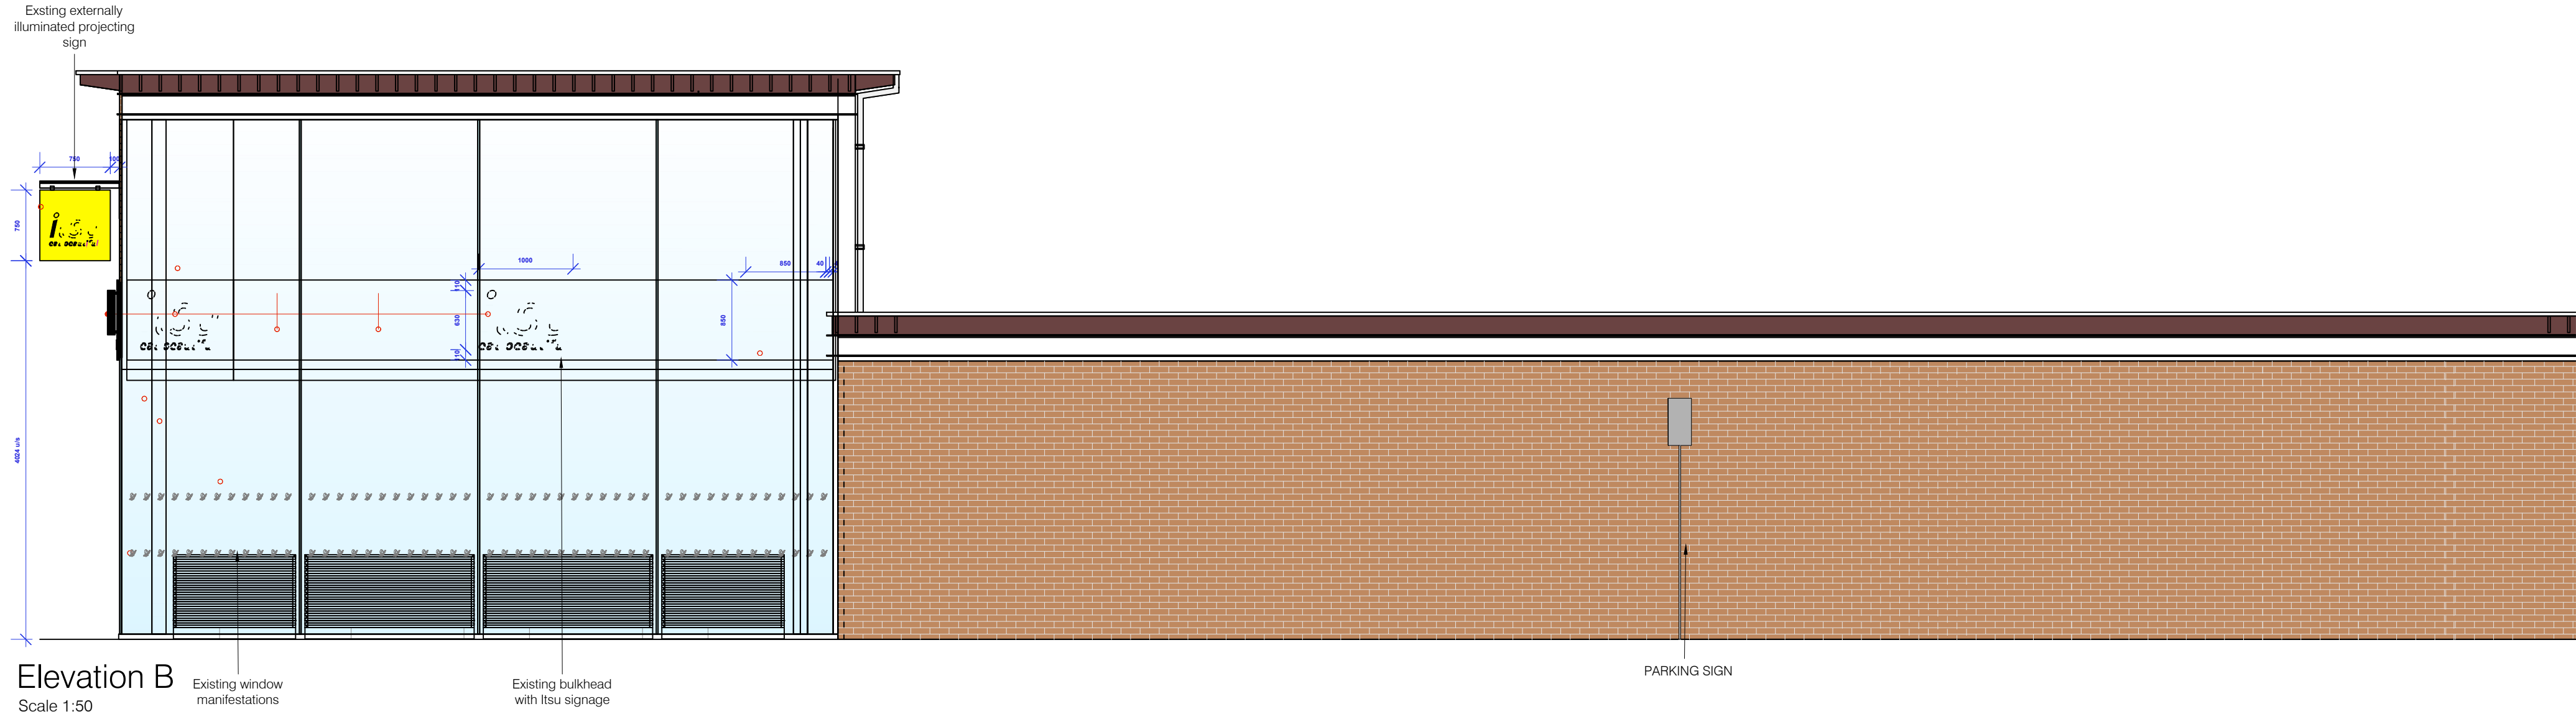

Existing General Arrangement

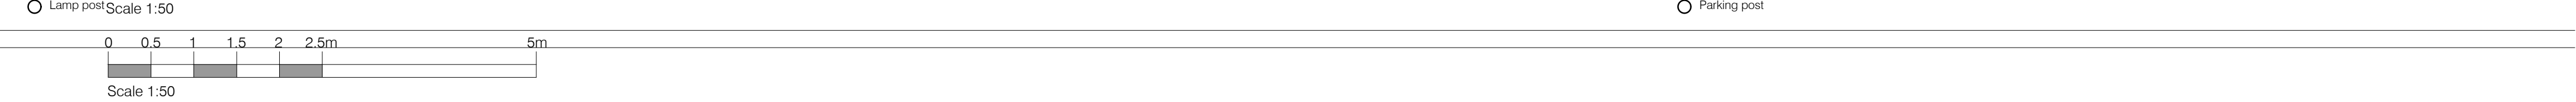

Elevation B
Scale 1:50

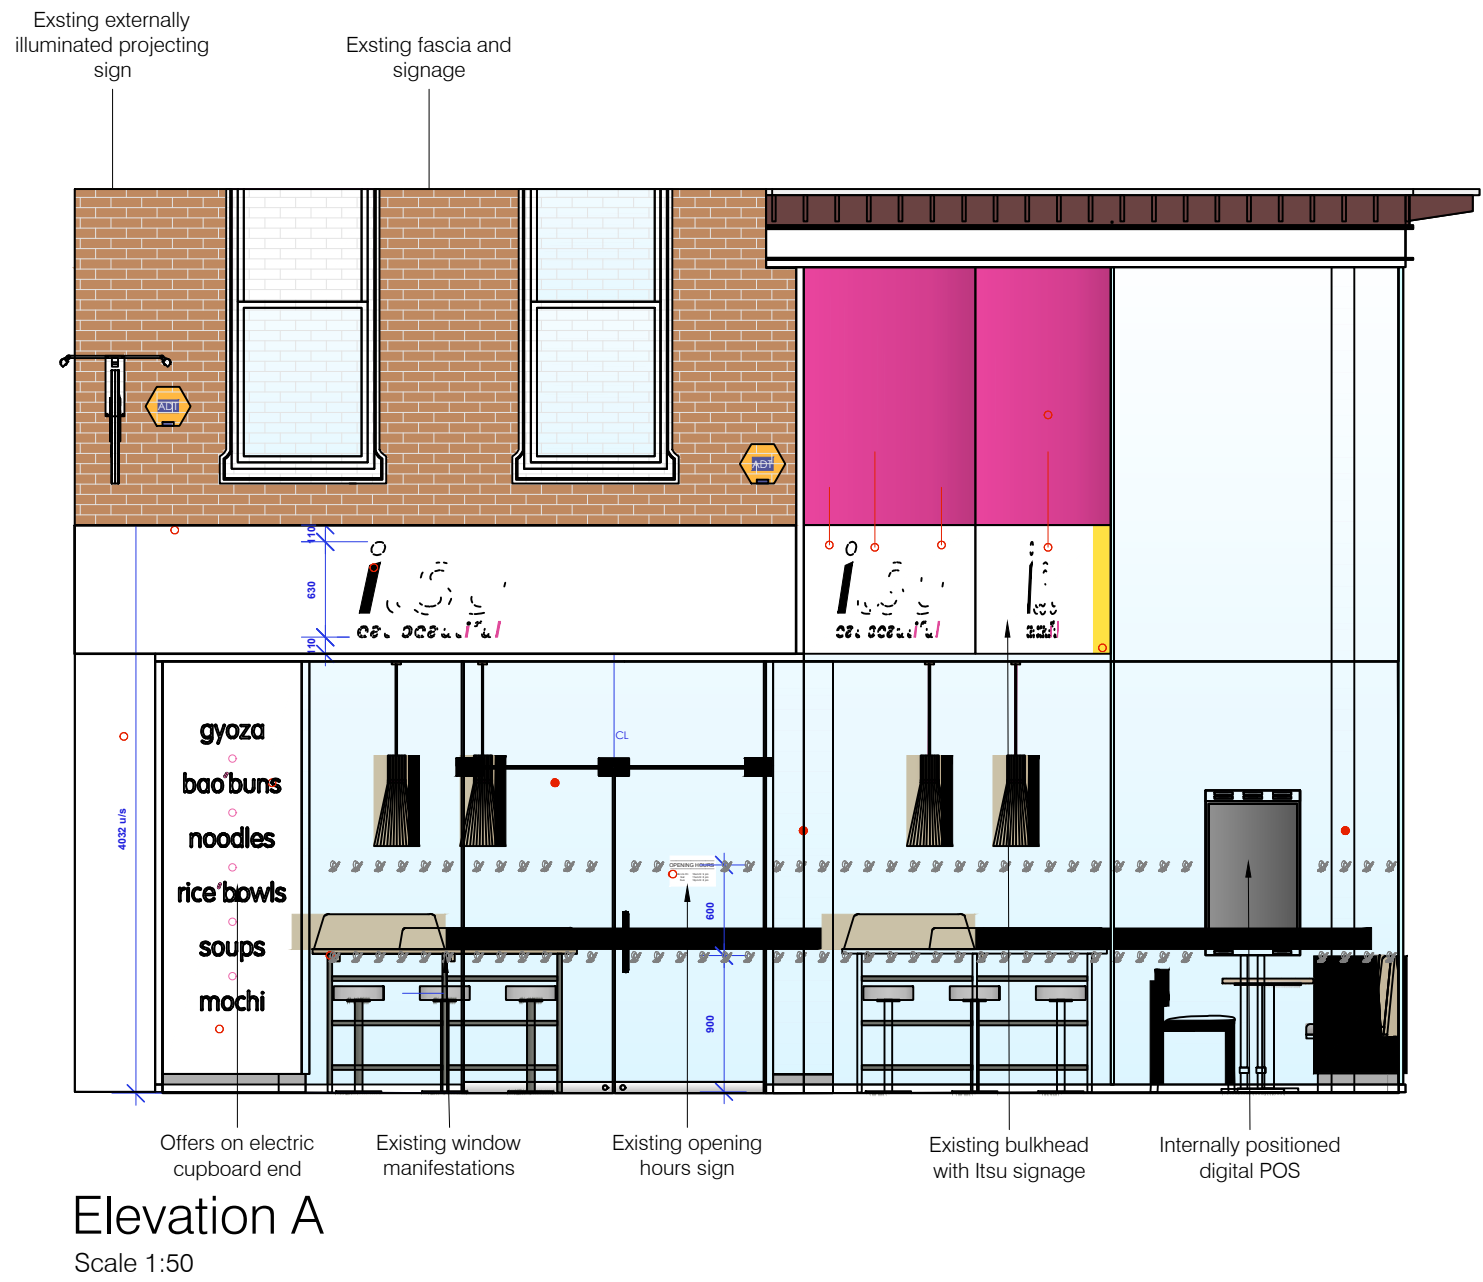

Elevation A
Scale 1:50

CLIENT
Boparan Restaurant Group

PROJECT
Slim Chickens
Wood Green
133 High Road London N22 6BB

TITLE
Existing External Elevations

DRAWN
SK

CHECKED
--

SCALE @ A1
As stated

DATE
SEP 2024

DRAWING NO.
5635/04/A

PRELIMINARY

Harrison. LONDON +44 (0) 20 7046 6556
BIRMINGHAM +44 (0) 121 321 3030
DALLAS +1972 807 9257