



©This drawing is the property of Harrison Company Limited. Copyright is reserved by them and the drawing issued on condition that it is not copied either wholly or part without the consent in writing of Harrison Company Limited. Figured dimensions to take preference over those scaled. All dimensions to be checked on site before commencement of any work or shop drawings. This drawing is to be read in conjunction with the specification when existing.

REVISIONS			
Rev	by	Date	Comment
*			

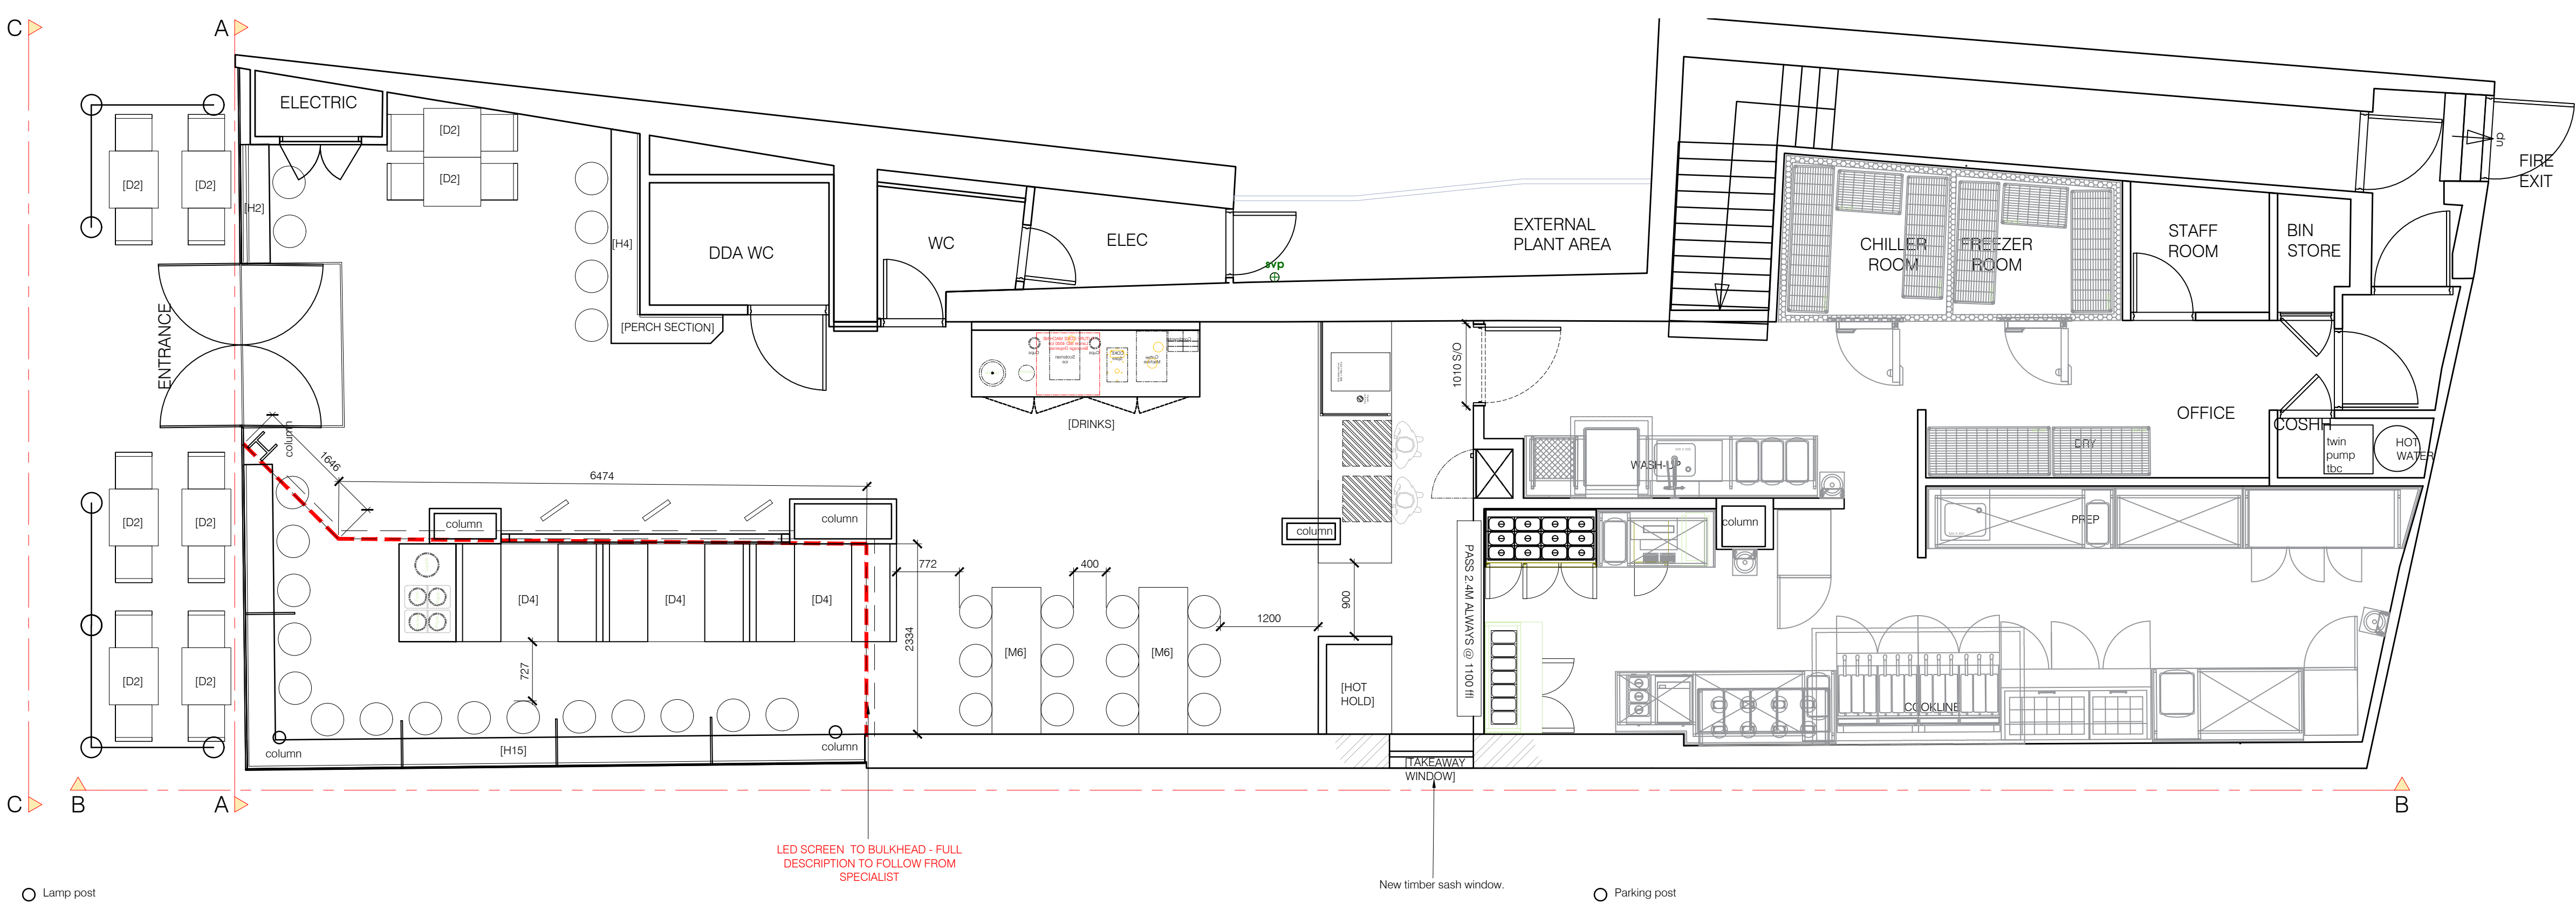


Proposed General Arrangement

Scale 1:50

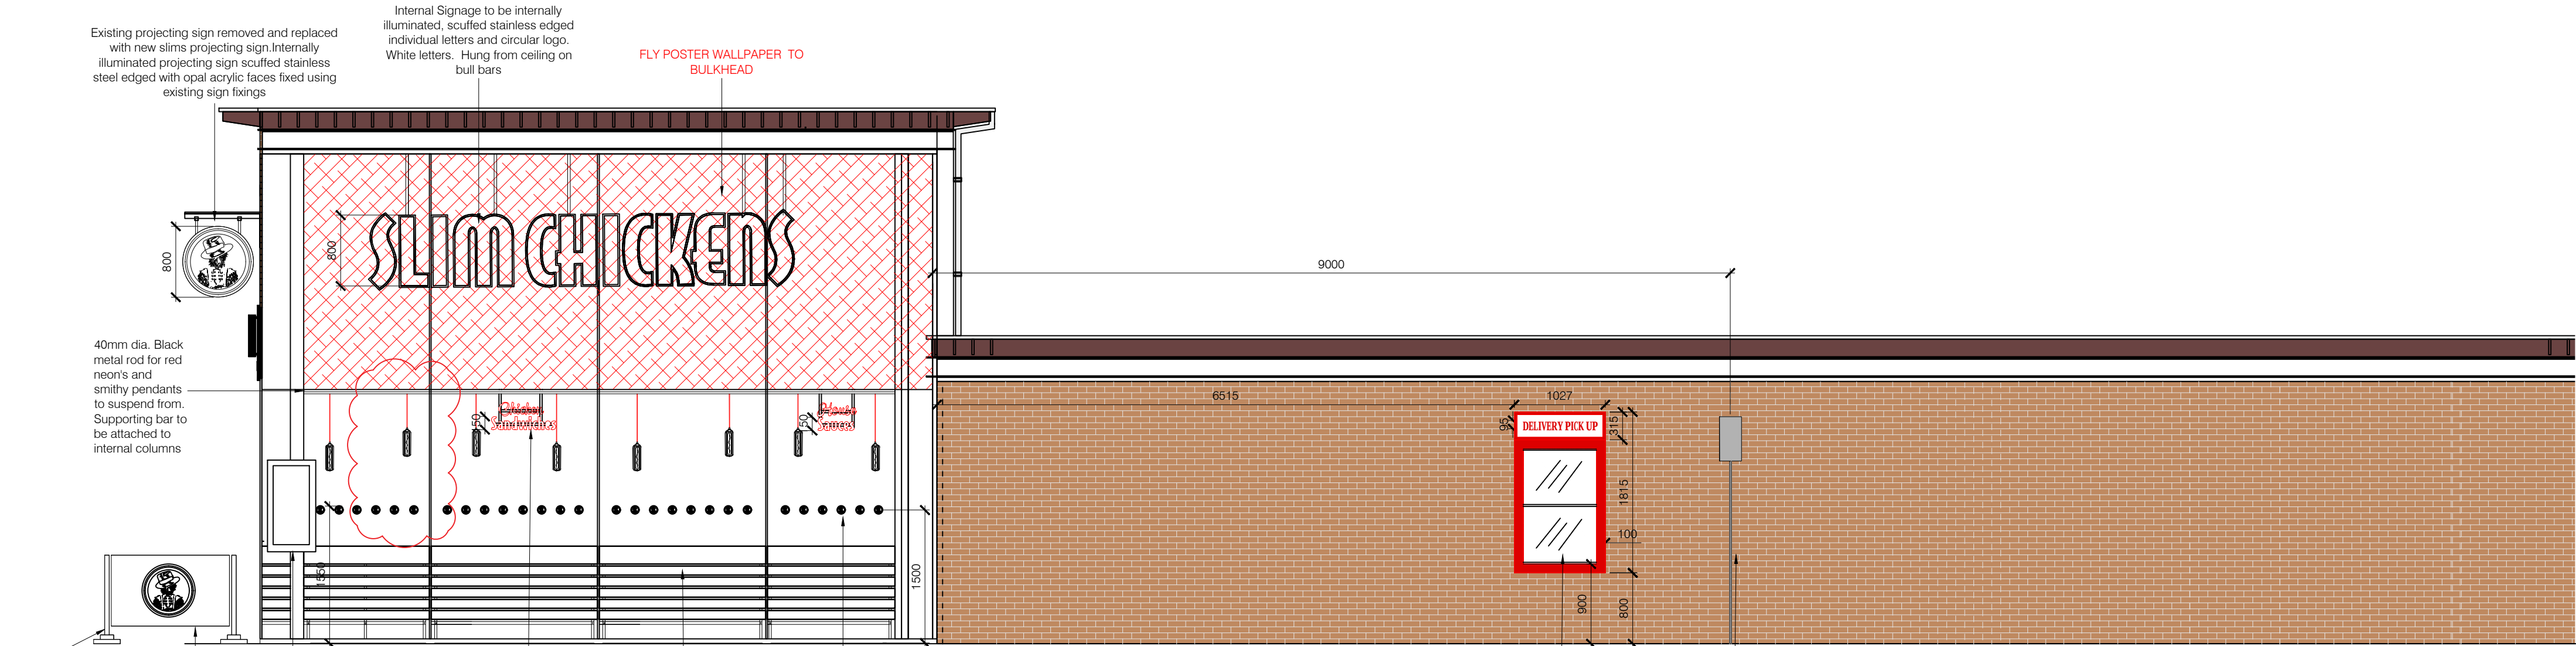


Elevation B

Scale 1:50

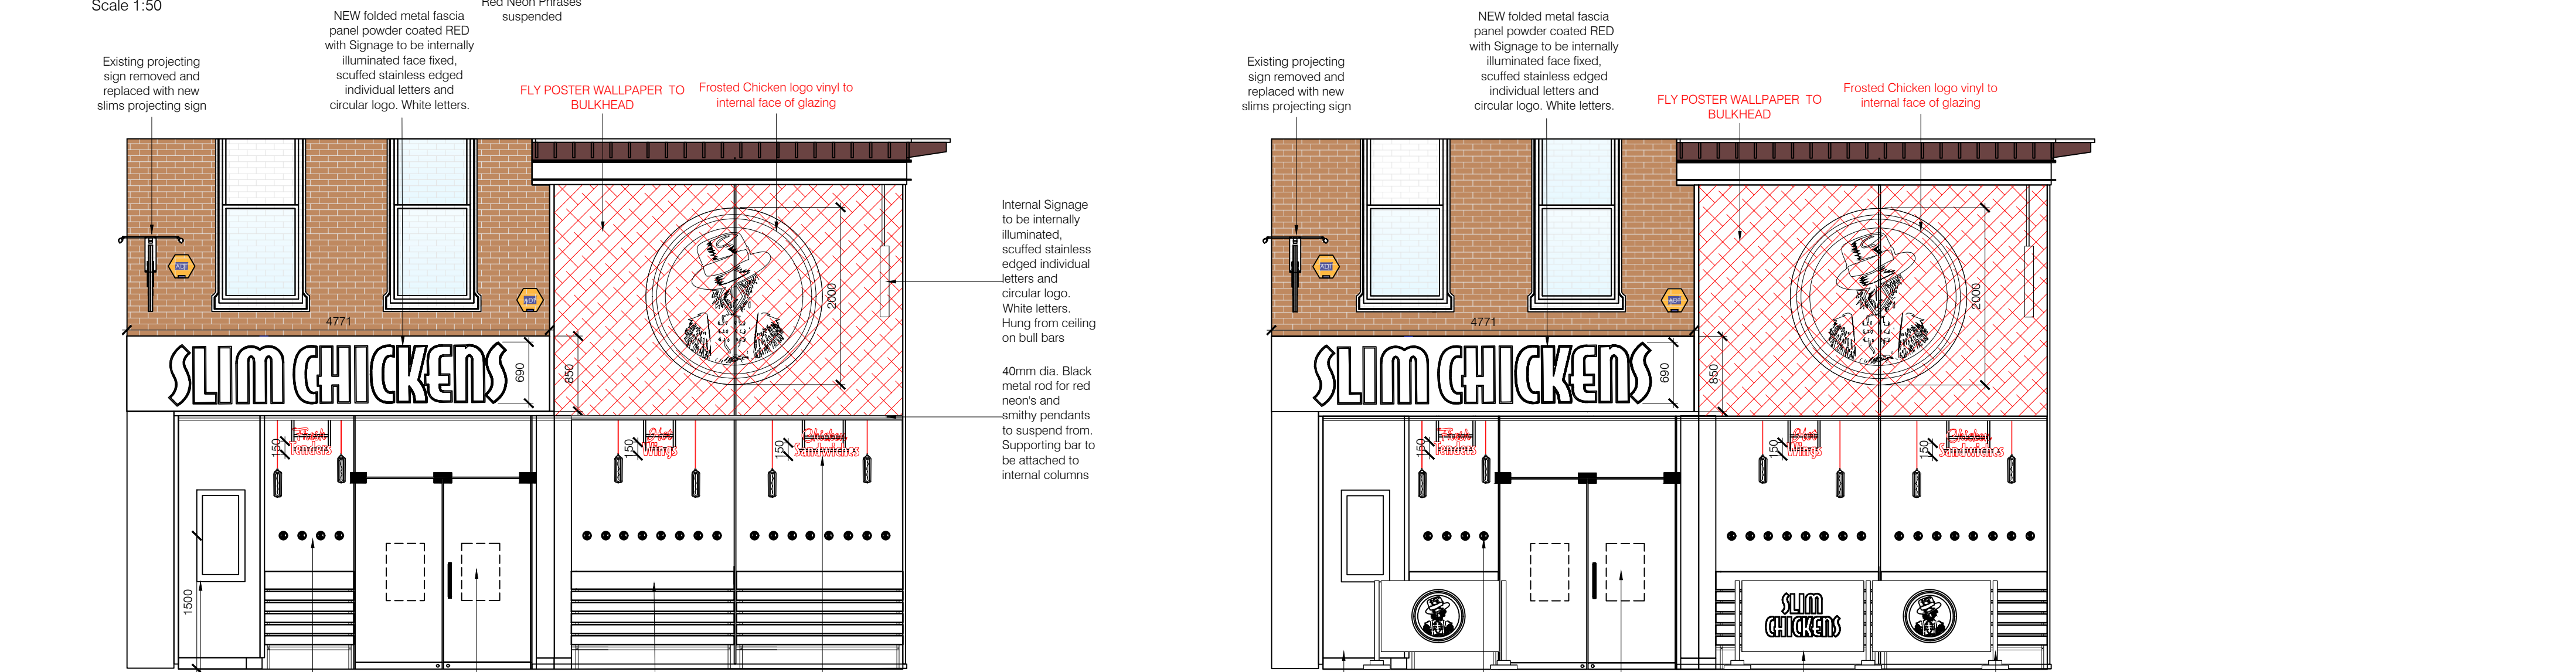

Elevation A

Scale 1:50

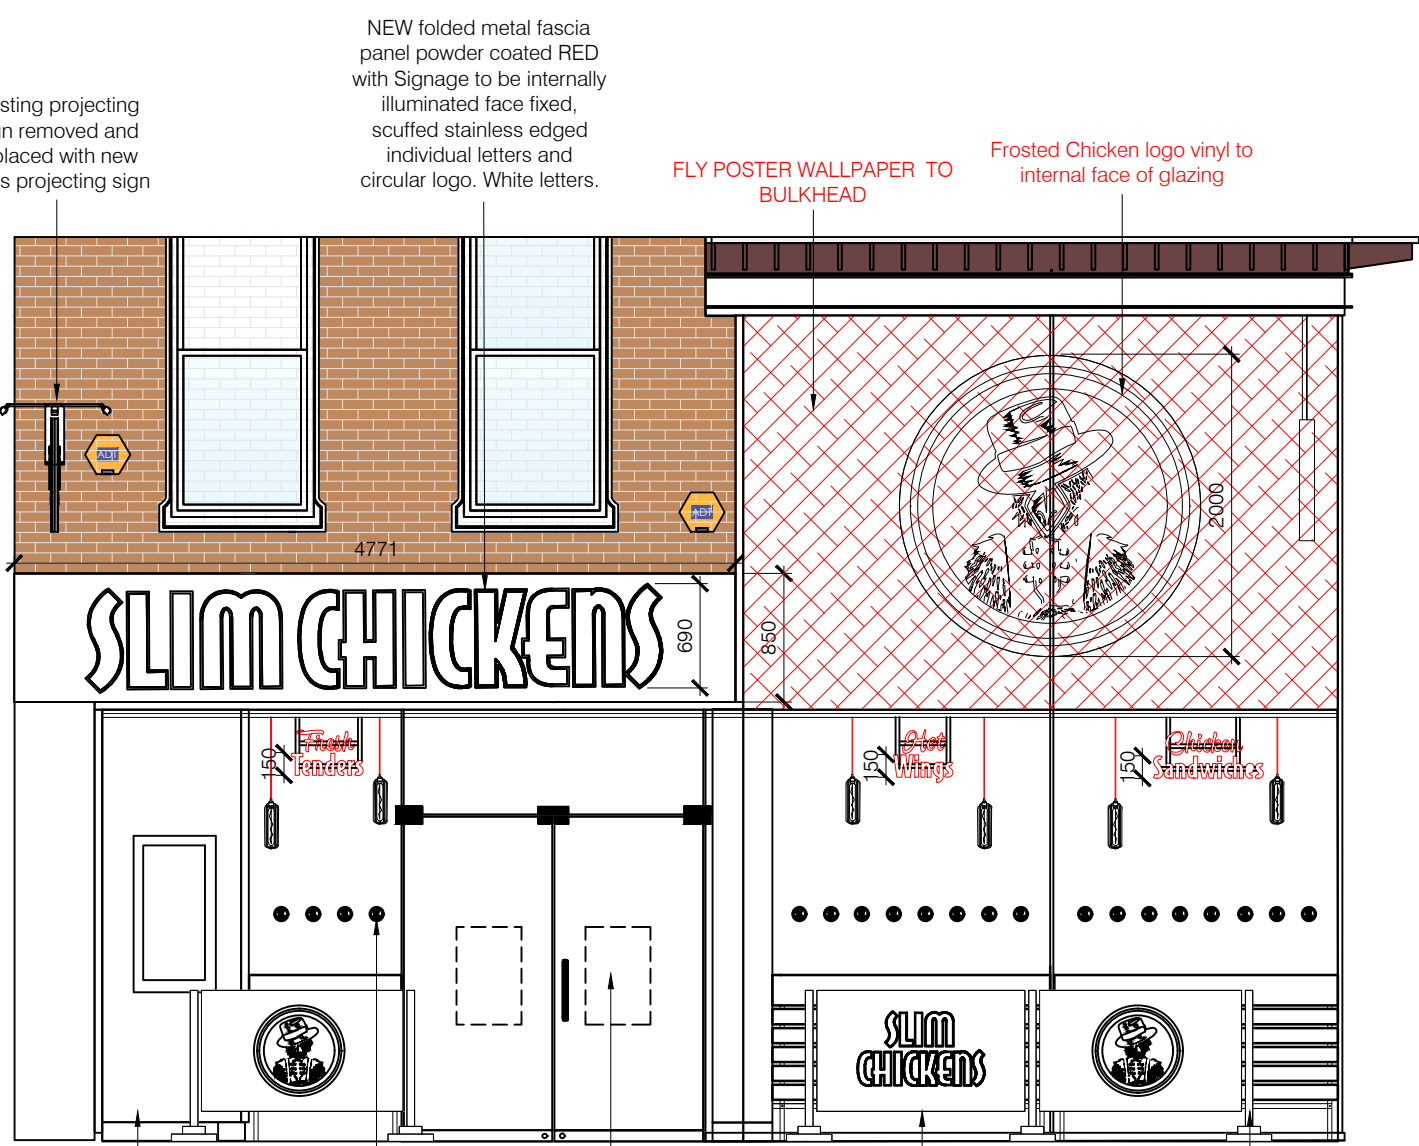

Elevation C

Scale 1:50

CLIENT	Boparan Restaurant Group		
PROJECT	Slim Chickens		
	Wood Green		
	133 High Road London N22 6BB		
TITLE	Proposed External Elevations		
	Option 2		
DRAWN	SK	CHECKED	VL
SCALE @ A1	As stated	DATE	SEP 2024
DRAWING NO.	5635/05-2/	FOR CONSTRUCTION	

Harrison. LONDON +44 (0) 20 7046 6556
BIRMINGHAM +44 (0) 121 321 3030
DALLAS +1972 807 9257