


Notes

Dimensions are to be verified on site prior to construction.

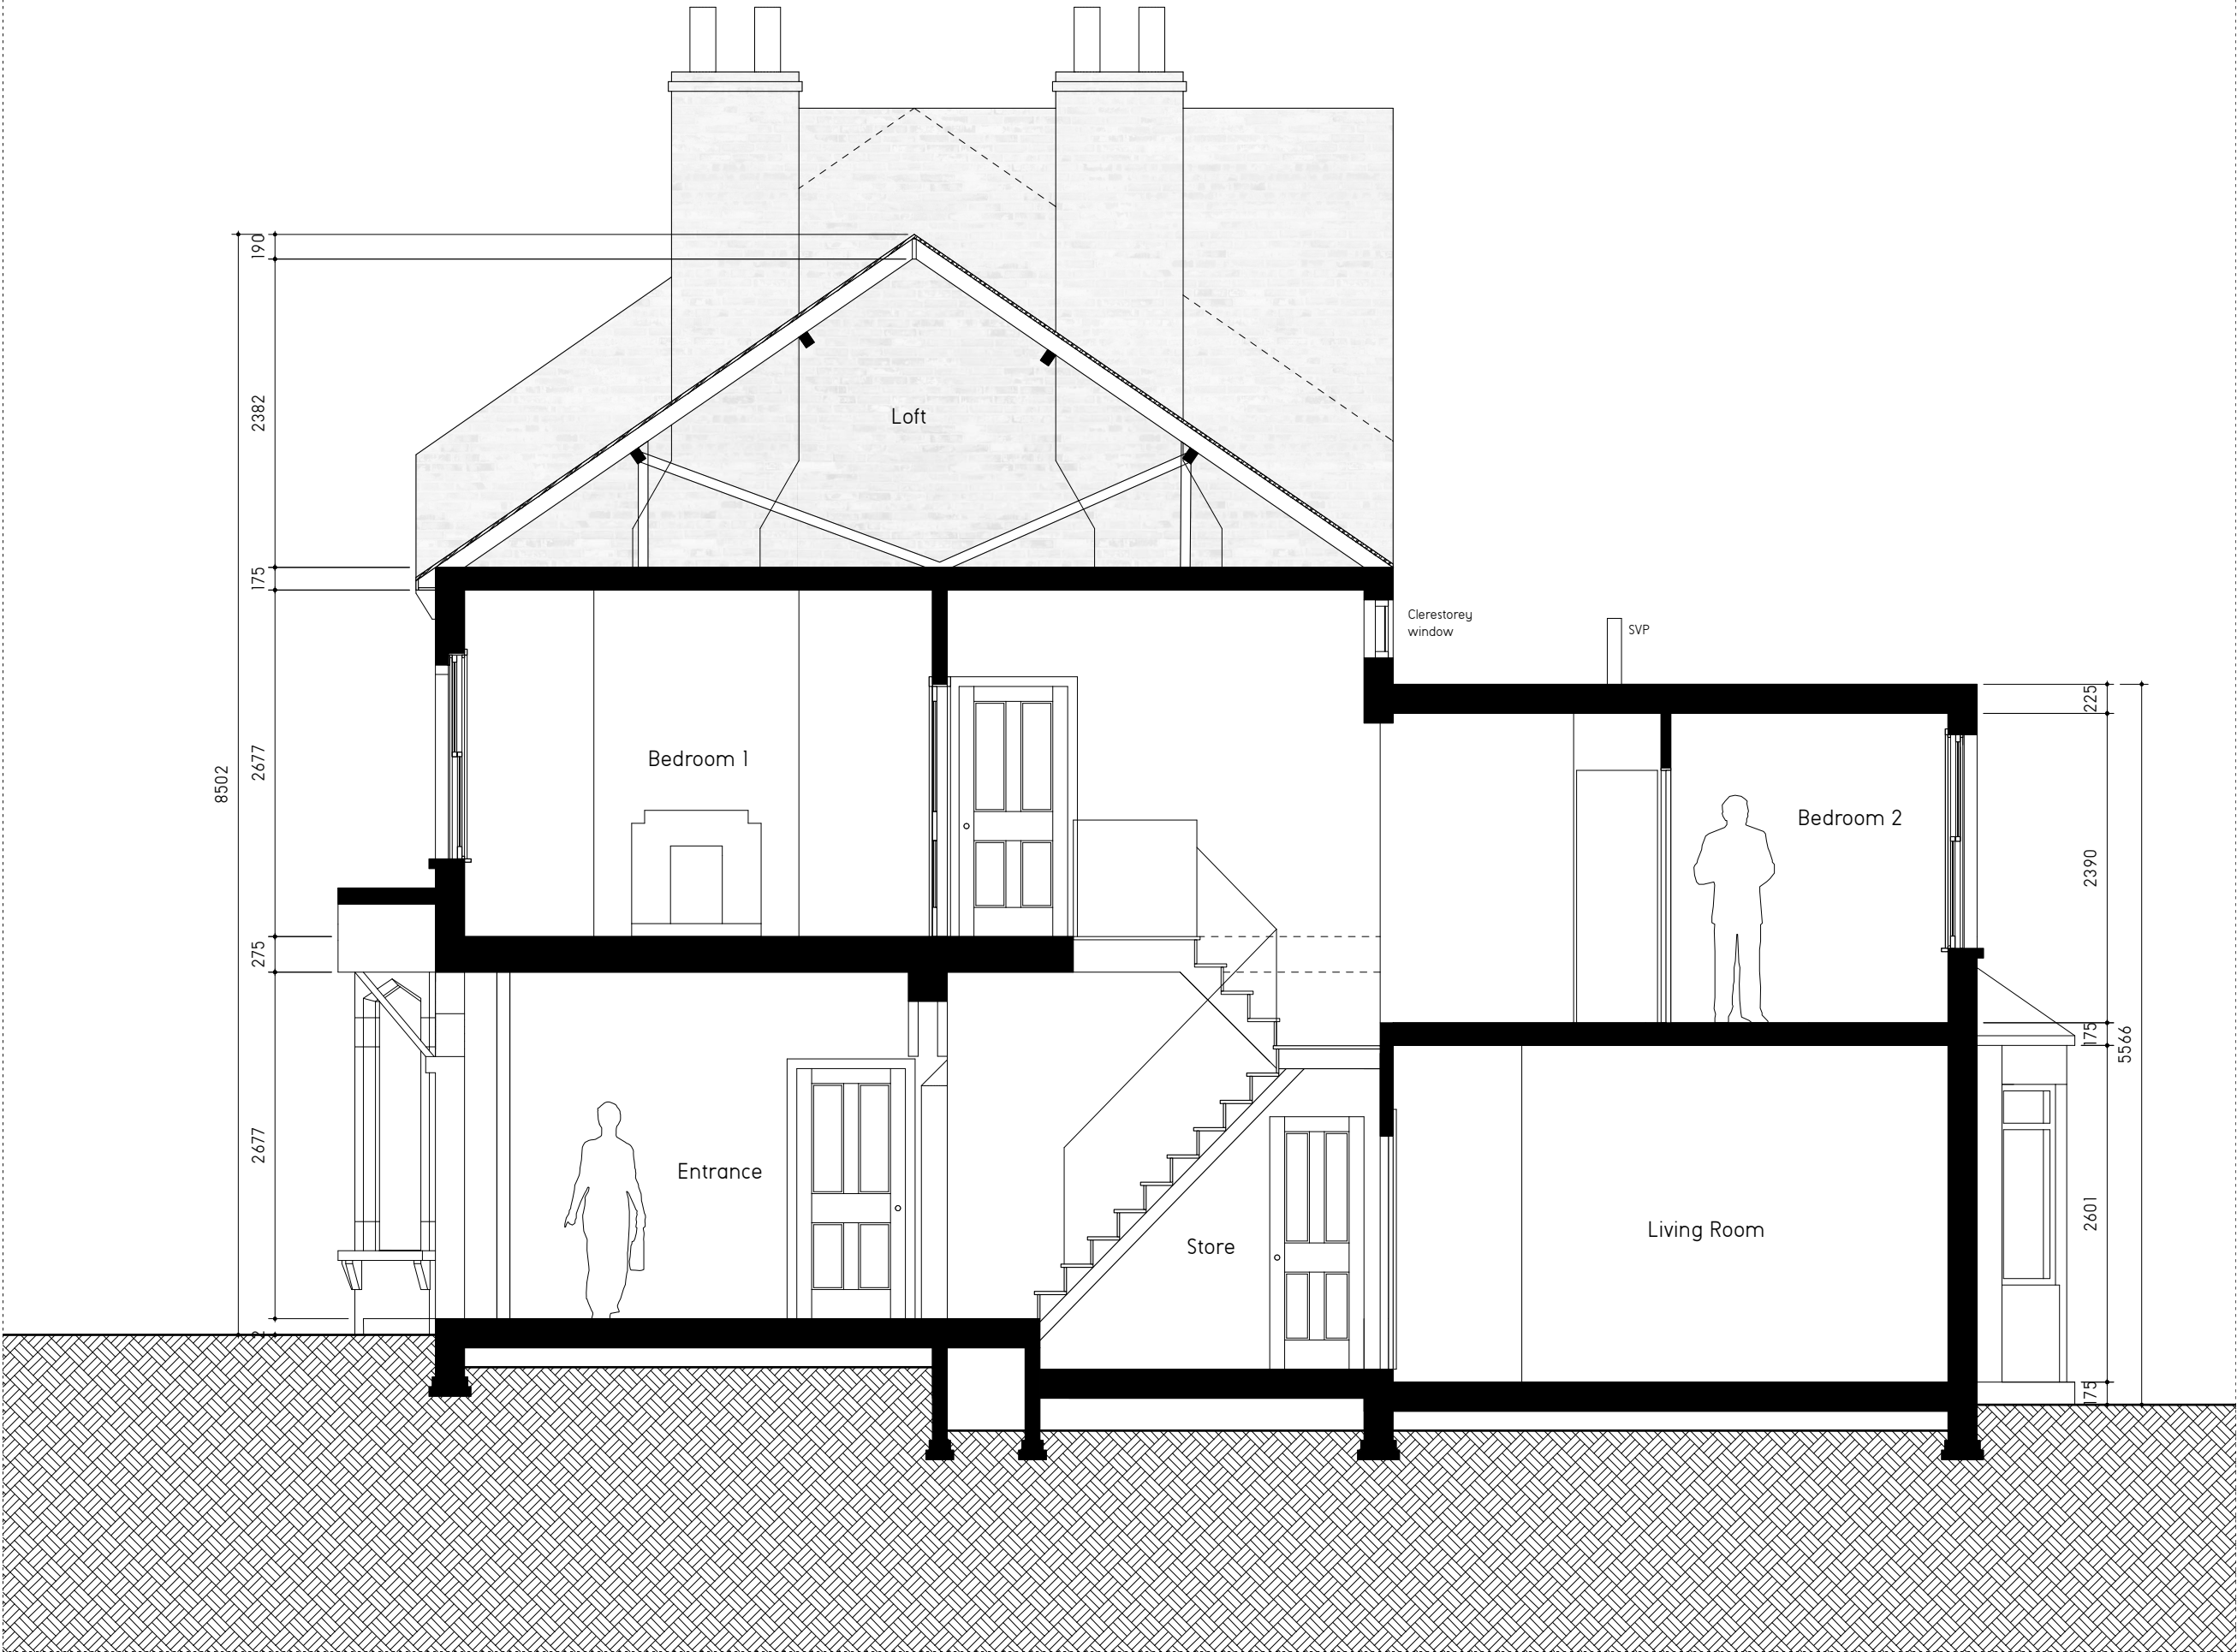

Revisions

YY.MM.DD - Description

Craig More | Architect

MORE design Ltd 020 7281 7985
2 Lambton Mews mail@moredesign.co
London N19 3DR www.moredesign.co

6 Orchard Road, London N6 5TR
Existing Section AA

Scale 1:100
Date 23.06
Drawing Number 020 -