



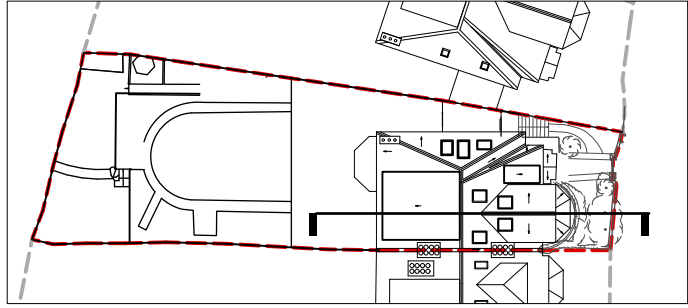


KEY PLAN

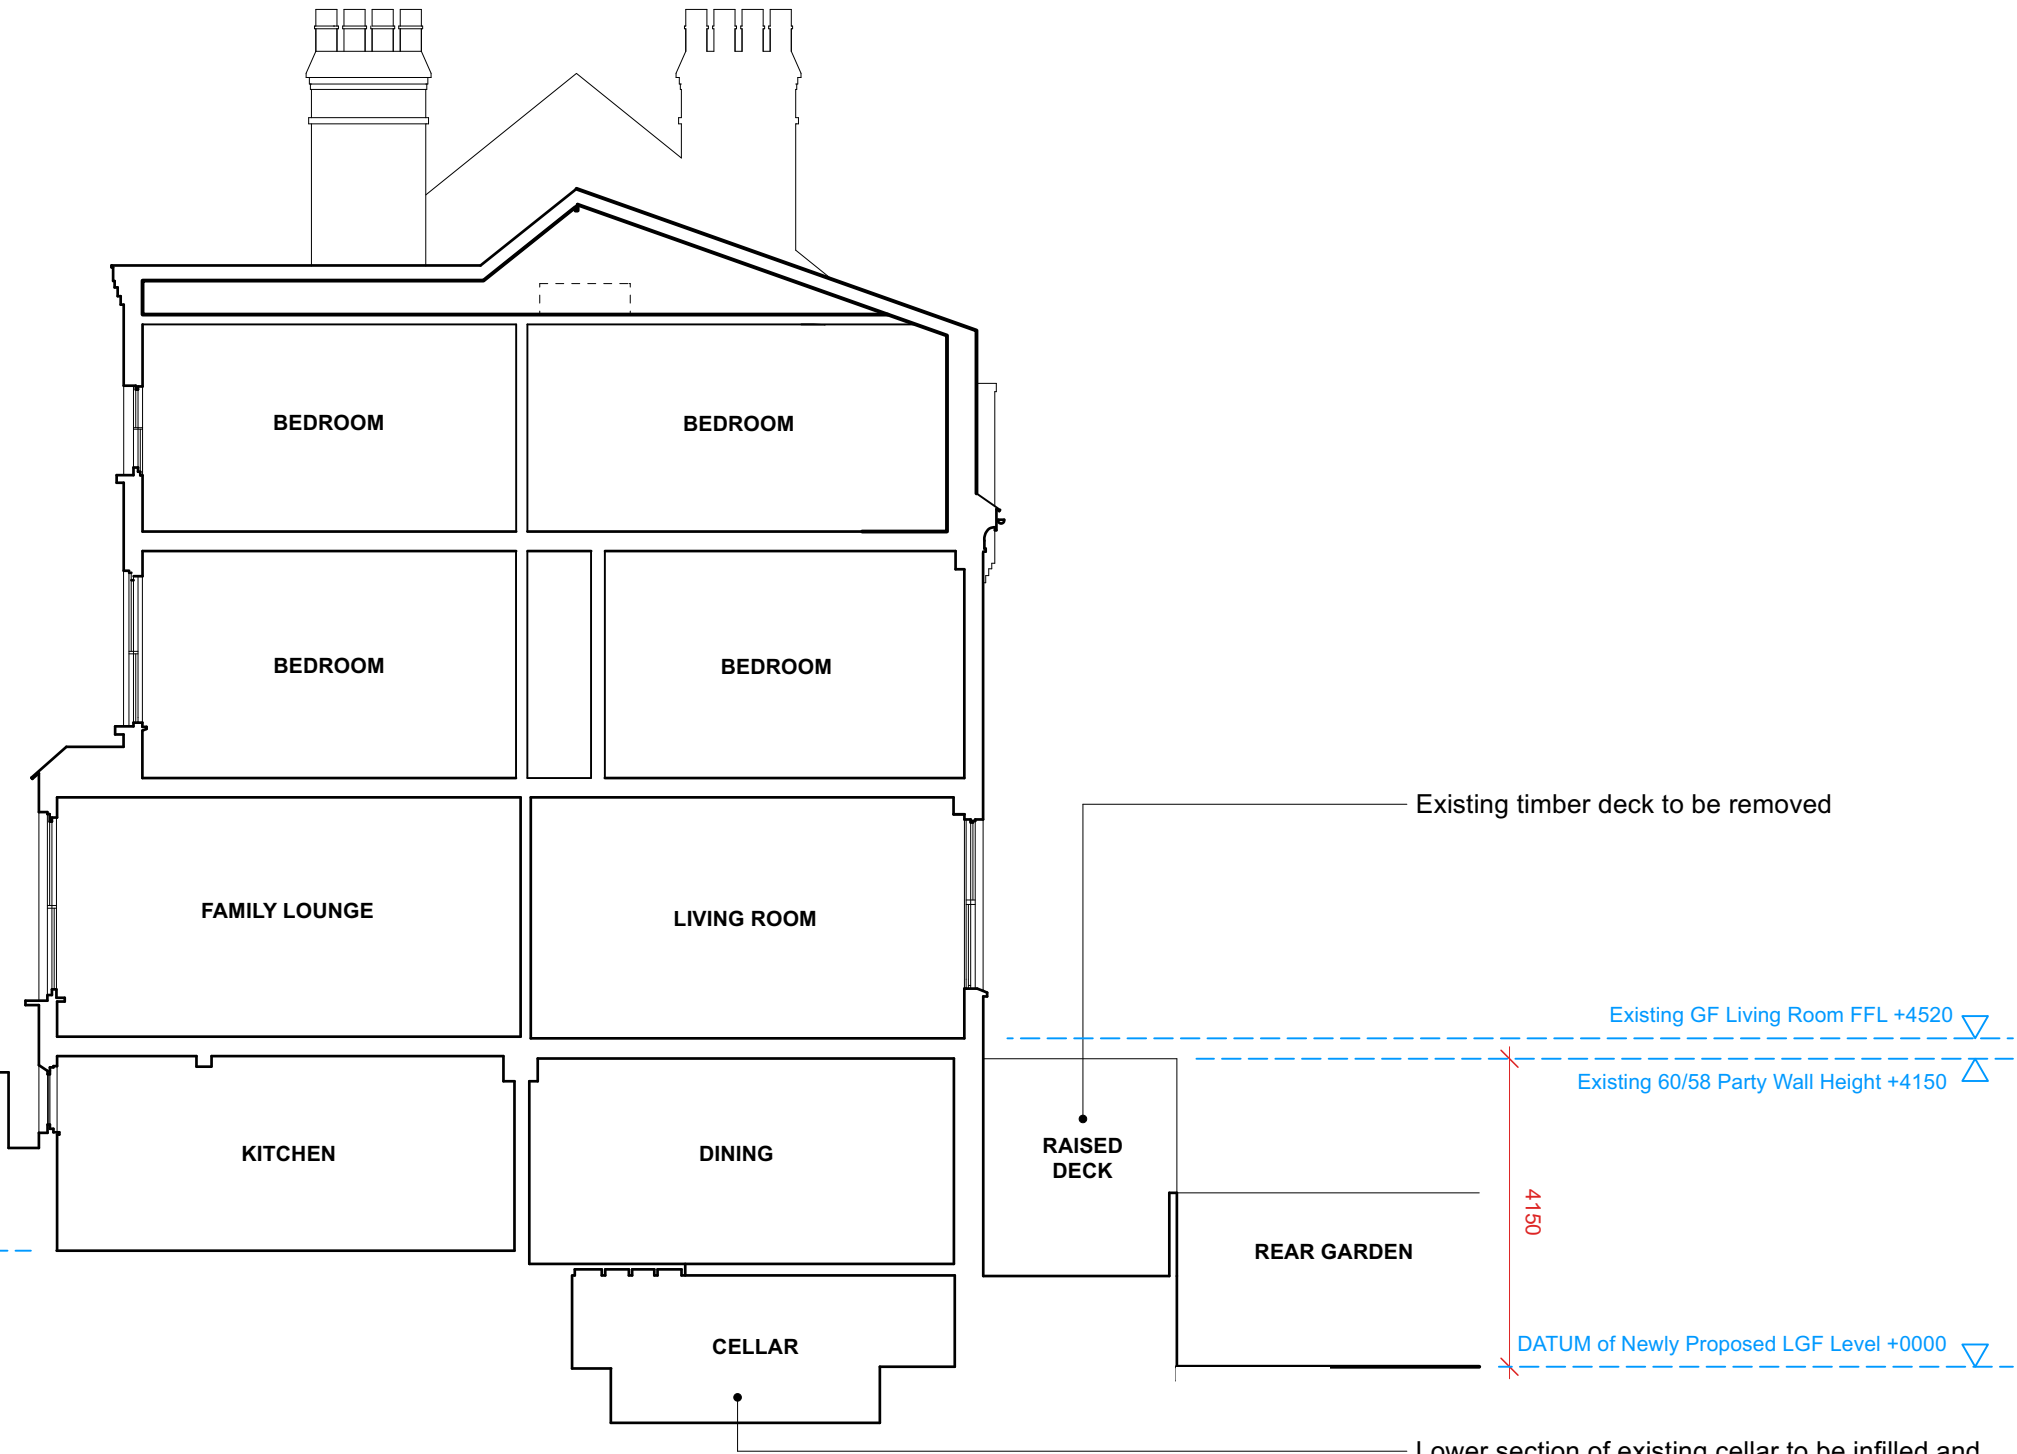

EXISTING SECTION AA

|           |            |                             |
|-----------|------------|-----------------------------|
| revisions |            |                             |
| P1        | 15/03/2024 | PLANNING SUBMISSION ISSUE   |
| P2        | 28/06/2024 | REVISED PLANNING SUBMISSION |
| P3        | 27/09/2024 | PLANNING SUBMISSION 2       |

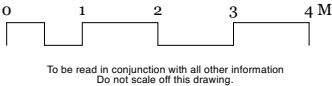

Mulroy

020 7267 5123  
www.mulroyarchitects.com

|                                            |            |                               |    |
|--------------------------------------------|------------|-------------------------------|----|
| project 60 Church Crescent, London N10 3NE |            |                               |    |
| for Hannah Kuper & Peter Walsham           |            |                               |    |
| title Existing Section AA                  |            |                               |    |
| status RIBA Stage 3                        |            |                               |    |
| scale<br>1:100                             | size<br>A3 | drawing number<br>23060-3-020 | P3 |