



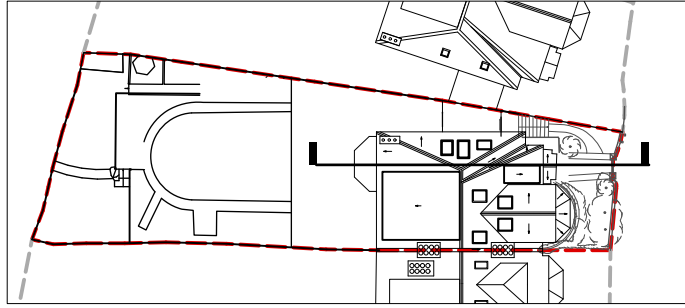

KEY PLAN

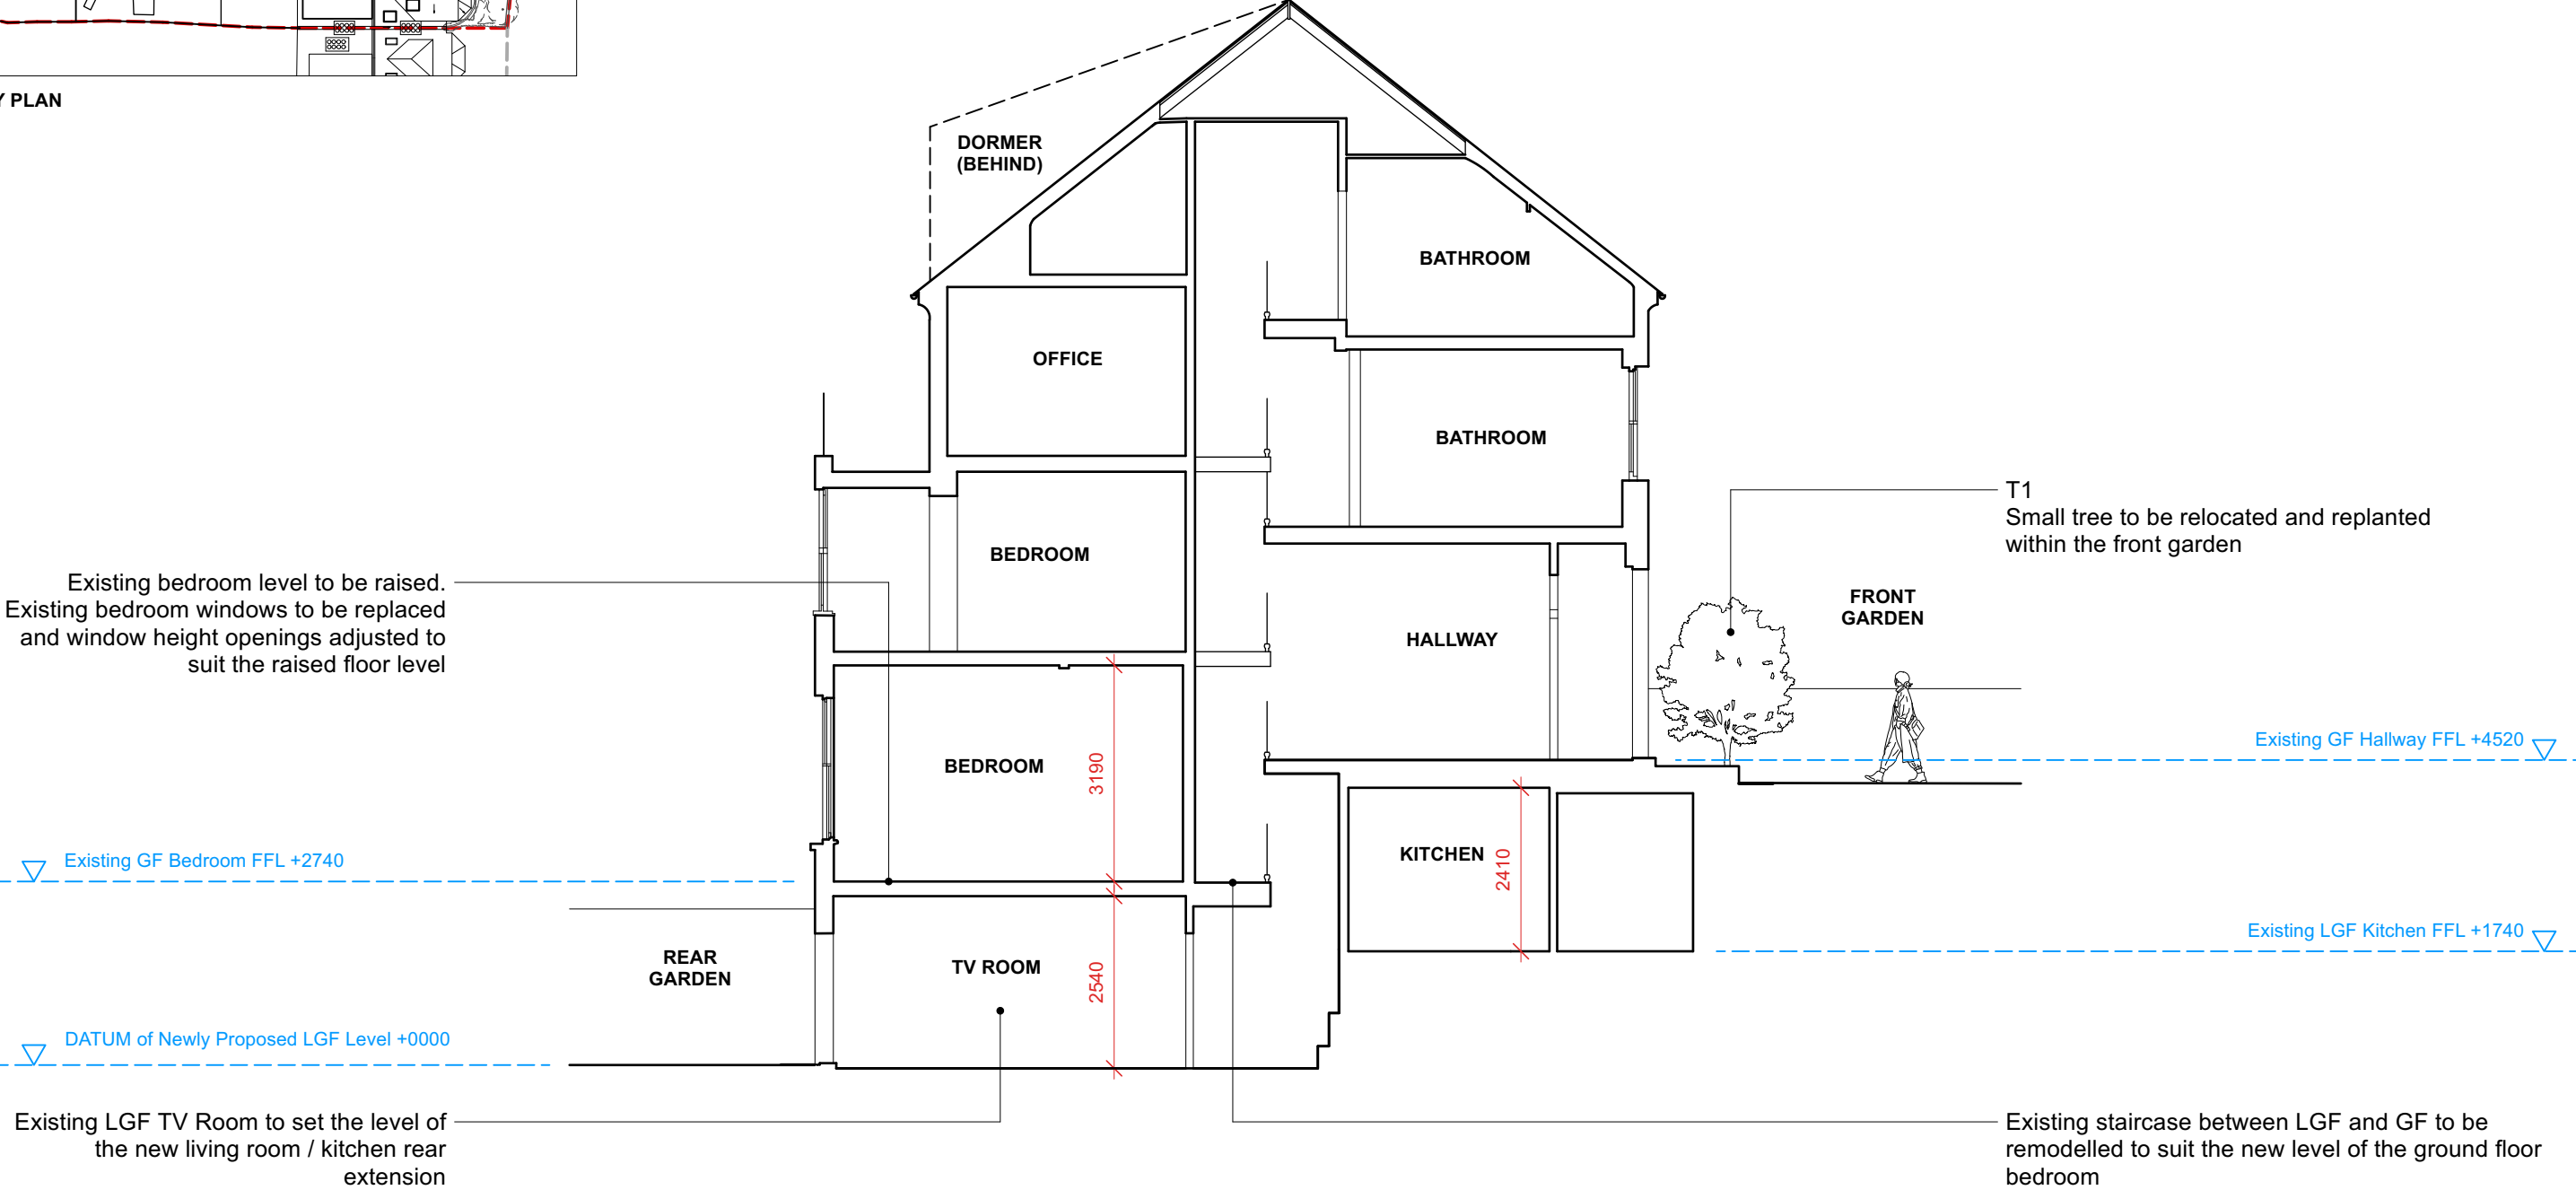

EXISTING SECTION CC

revisions				Mulroy 020 7267 5123 www.mulroyarchitects.com	project 60 Church Crescent, London N10 3NE	
P1	15/03/2024	PLANNING SUBMISSION ISSUE			for	Hannah Kuper & Peter Walsham
P2	28/06/2024	REVISED PLANNING SUBMISSION			title	Existing Section CC
P3	27/09/2024	PLANNING SUBMISSION 2				
					status RIBA Stage 3	
scale		size			drawing number	
1:100		A3			23060-3-022	
				P3		