



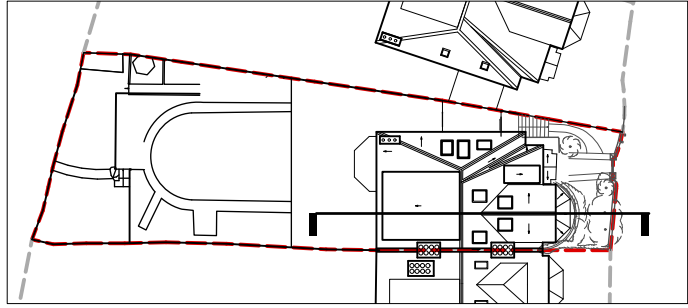


KEY PLAN

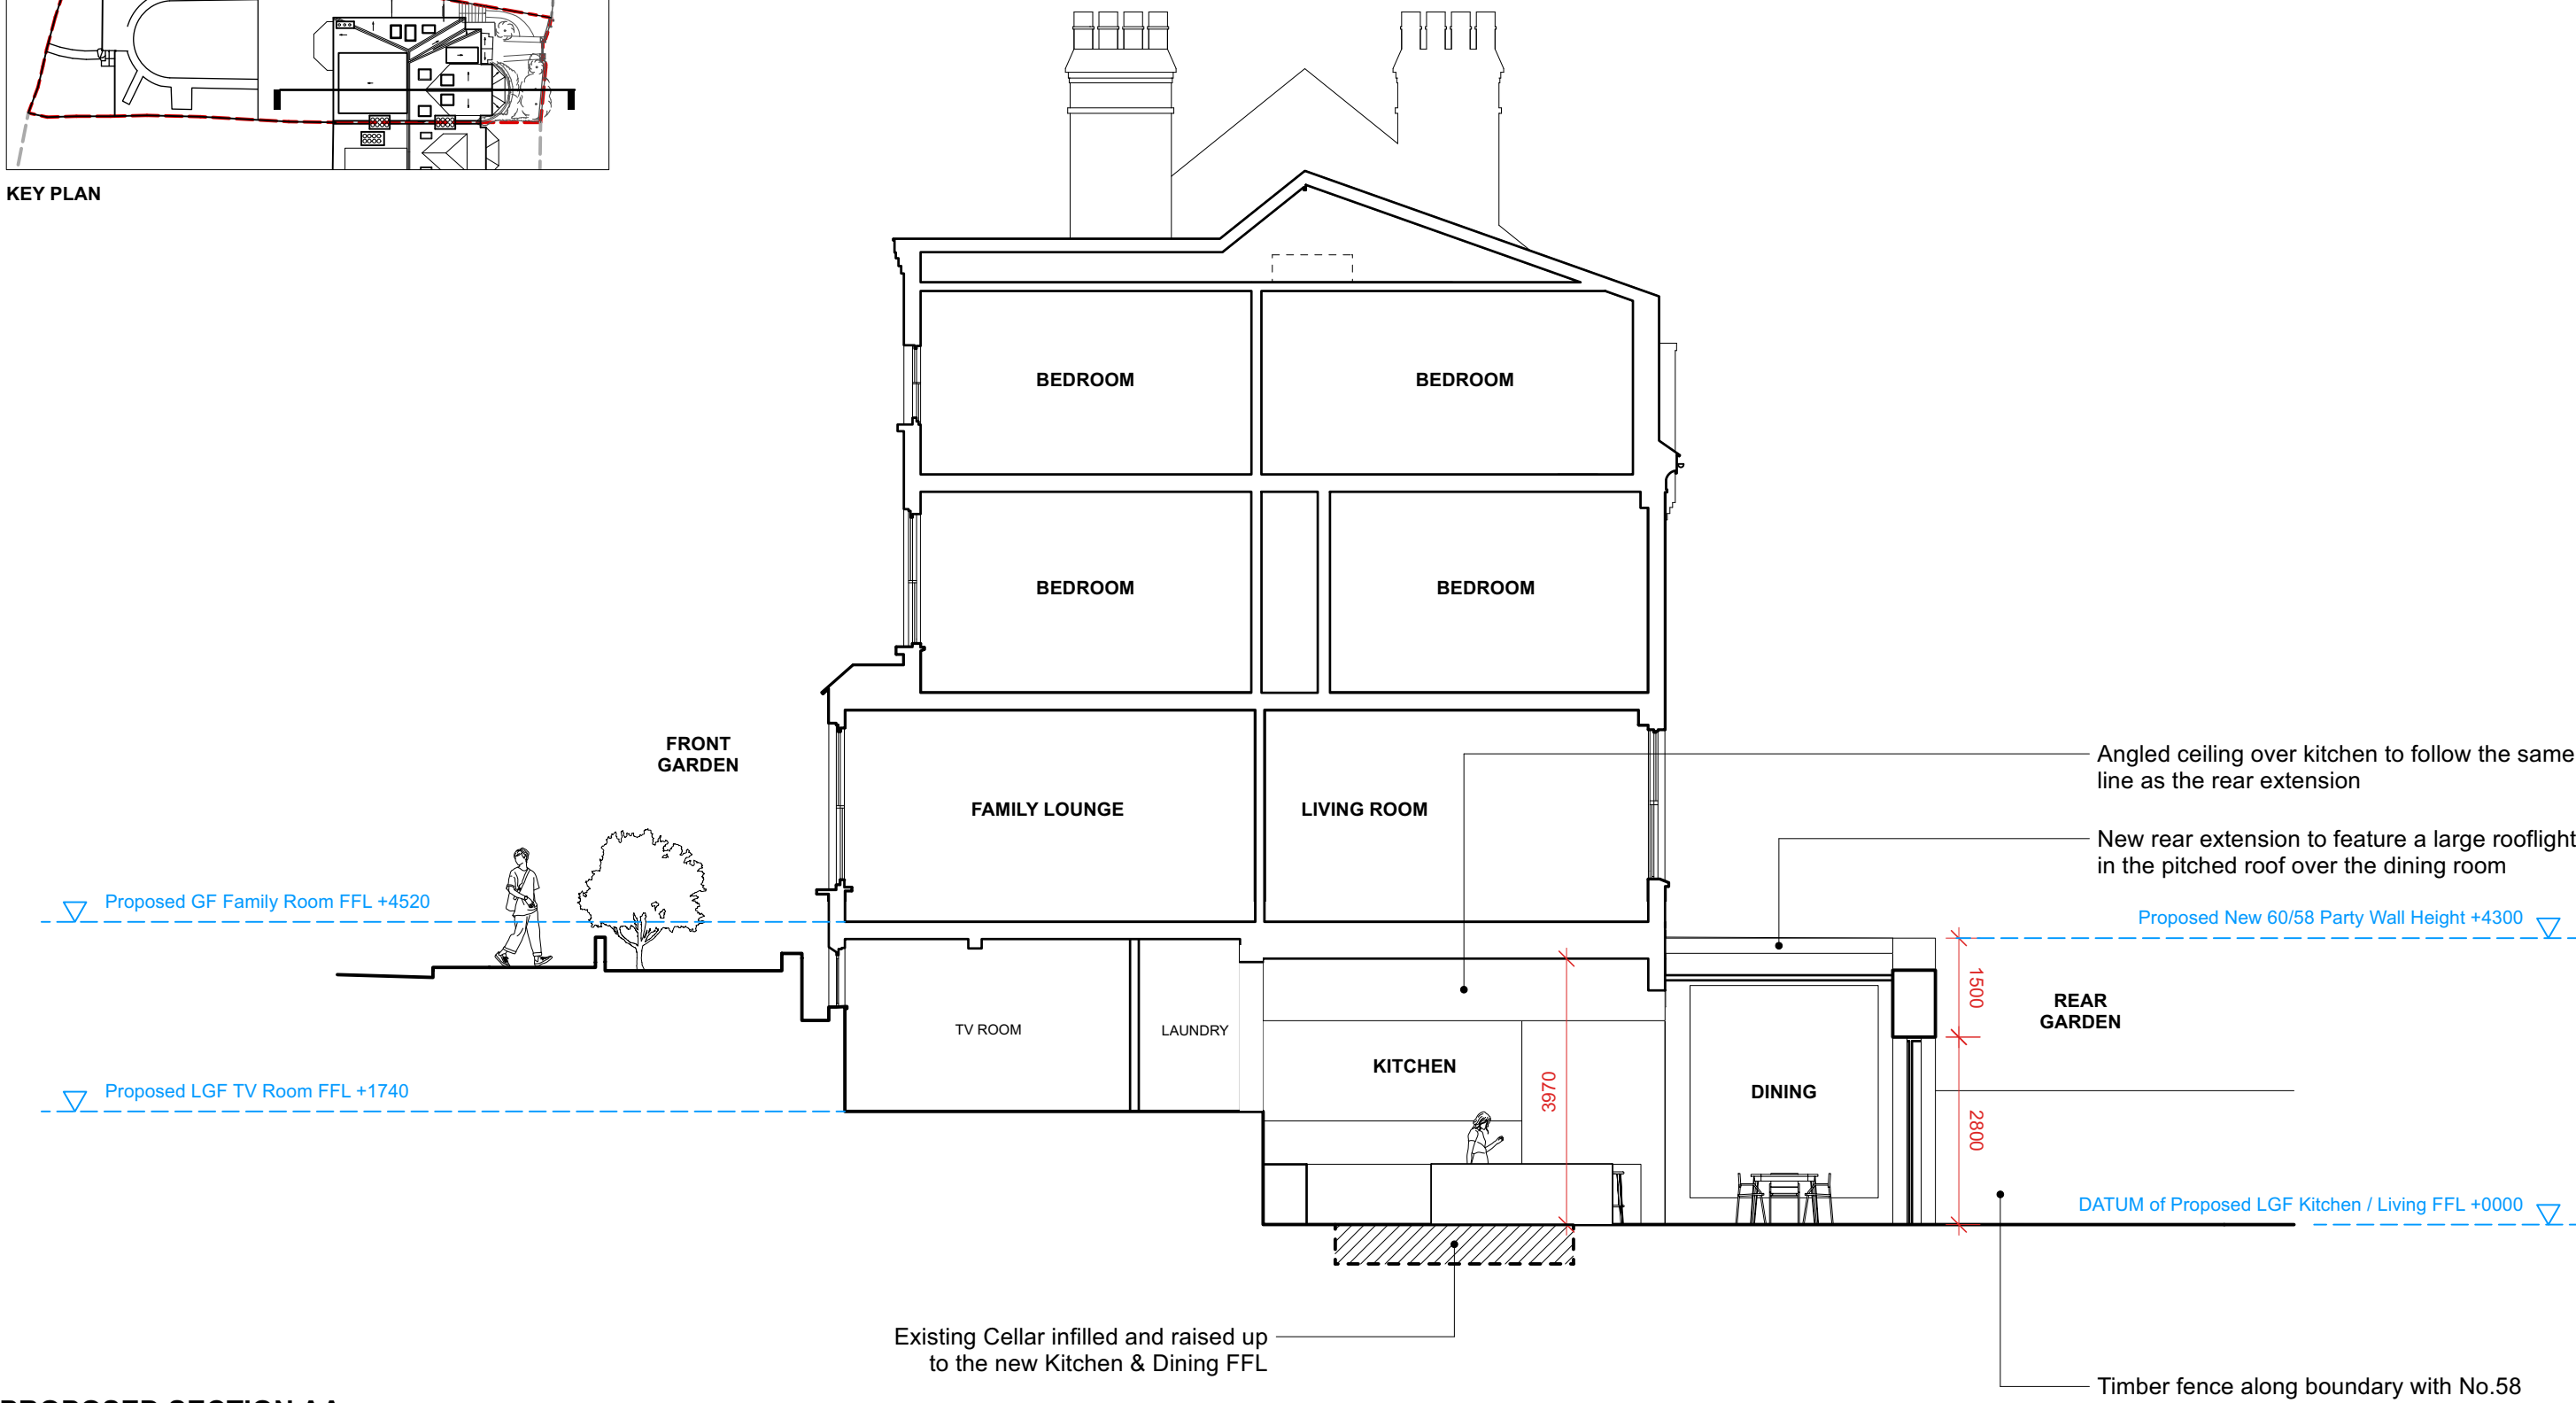

PROPOSED SECTION AA

revisions	
P1 15/03/2024	PLANNING SUBMISSION ISSUE
P2 28/06/2024	REVISED PLANNING SUBMISSION
P3 27/09/2024	PLANNING SUBMISSION 2

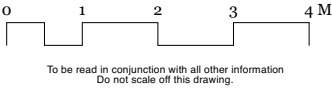

Mulroy

020 7267 5123
www.mulroyarchitects.com

project	60 Church Crescent, London N10 3NE
for	Hannah Kuper & Peter Walsham
title	Proposed Section AA
status	RIBA Stage 3
scale	1:100
size	A3
drawing number	23060-3-120
	P3