


DW002

Proposed Back and Side

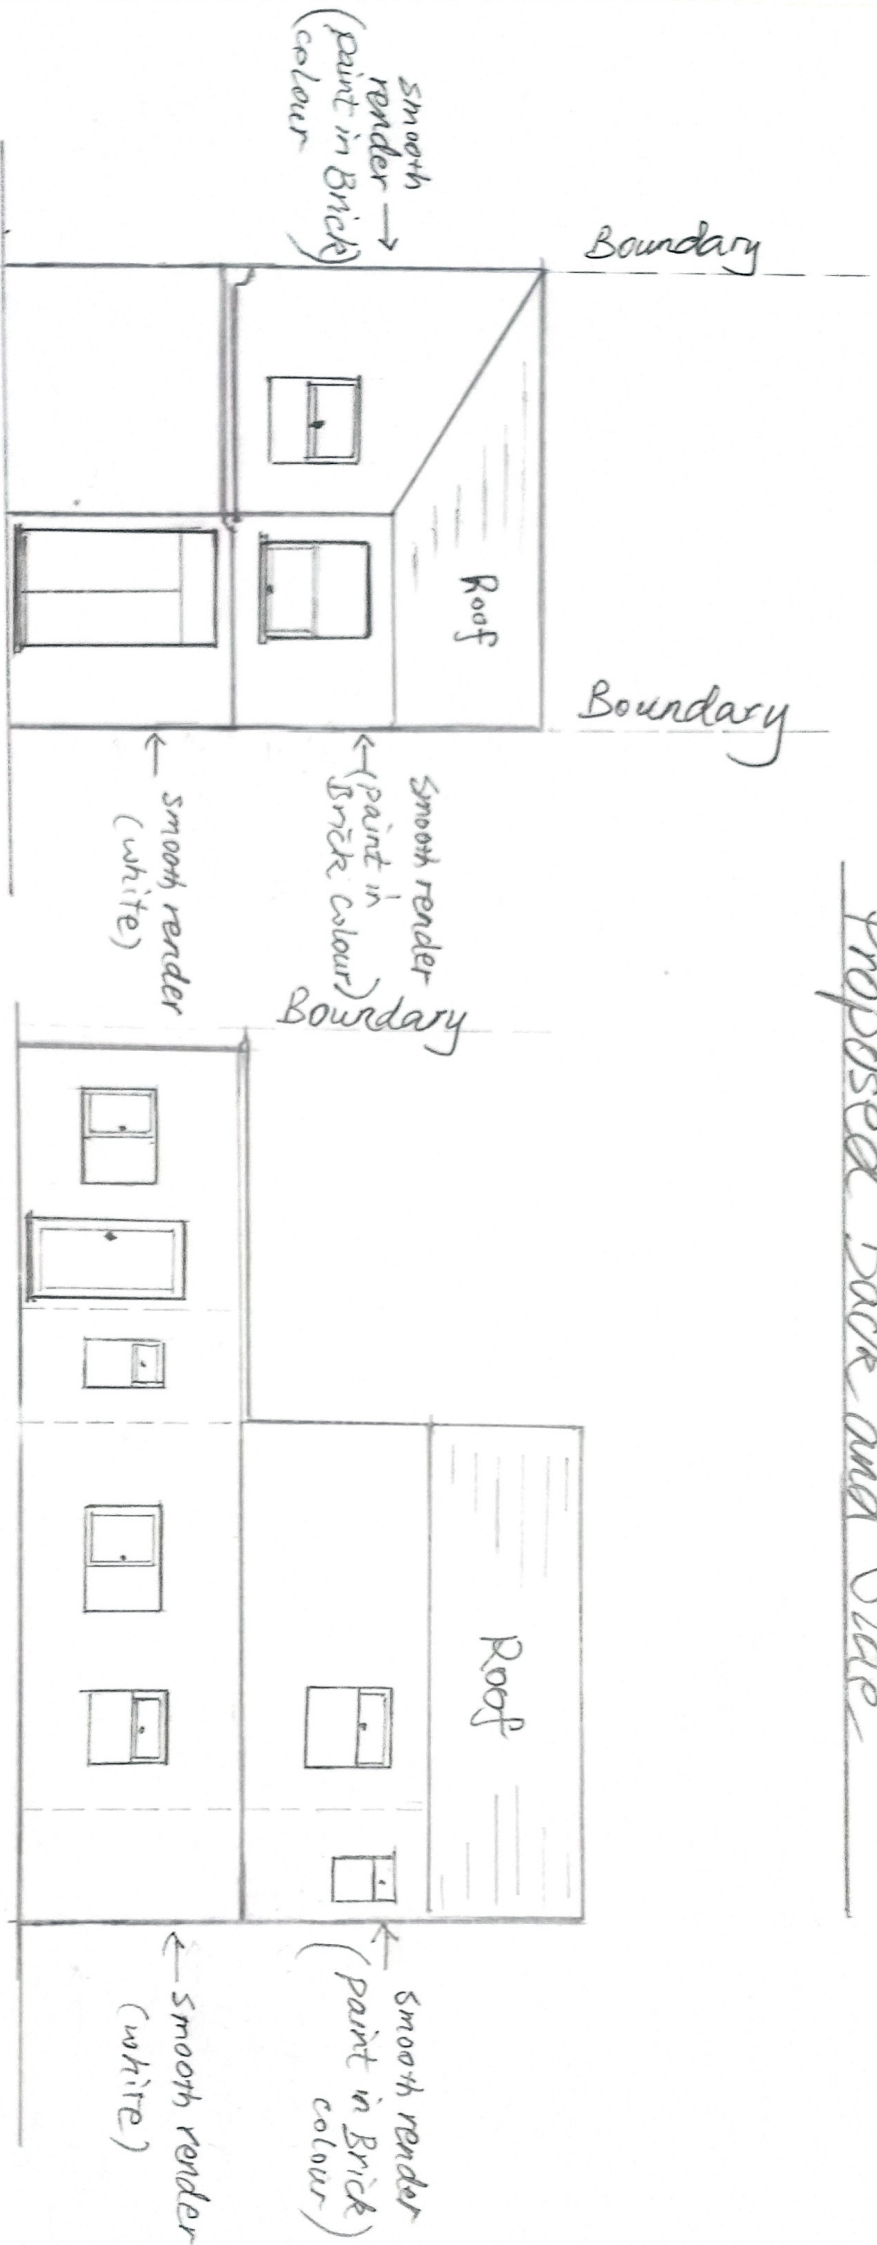

Back (West) Elevation

Side (South) Elevation

Scale: 1:100