





Walls - Fairfaced concrete walls
Wall Lining - Brickwork/blockwork/tile wall lining

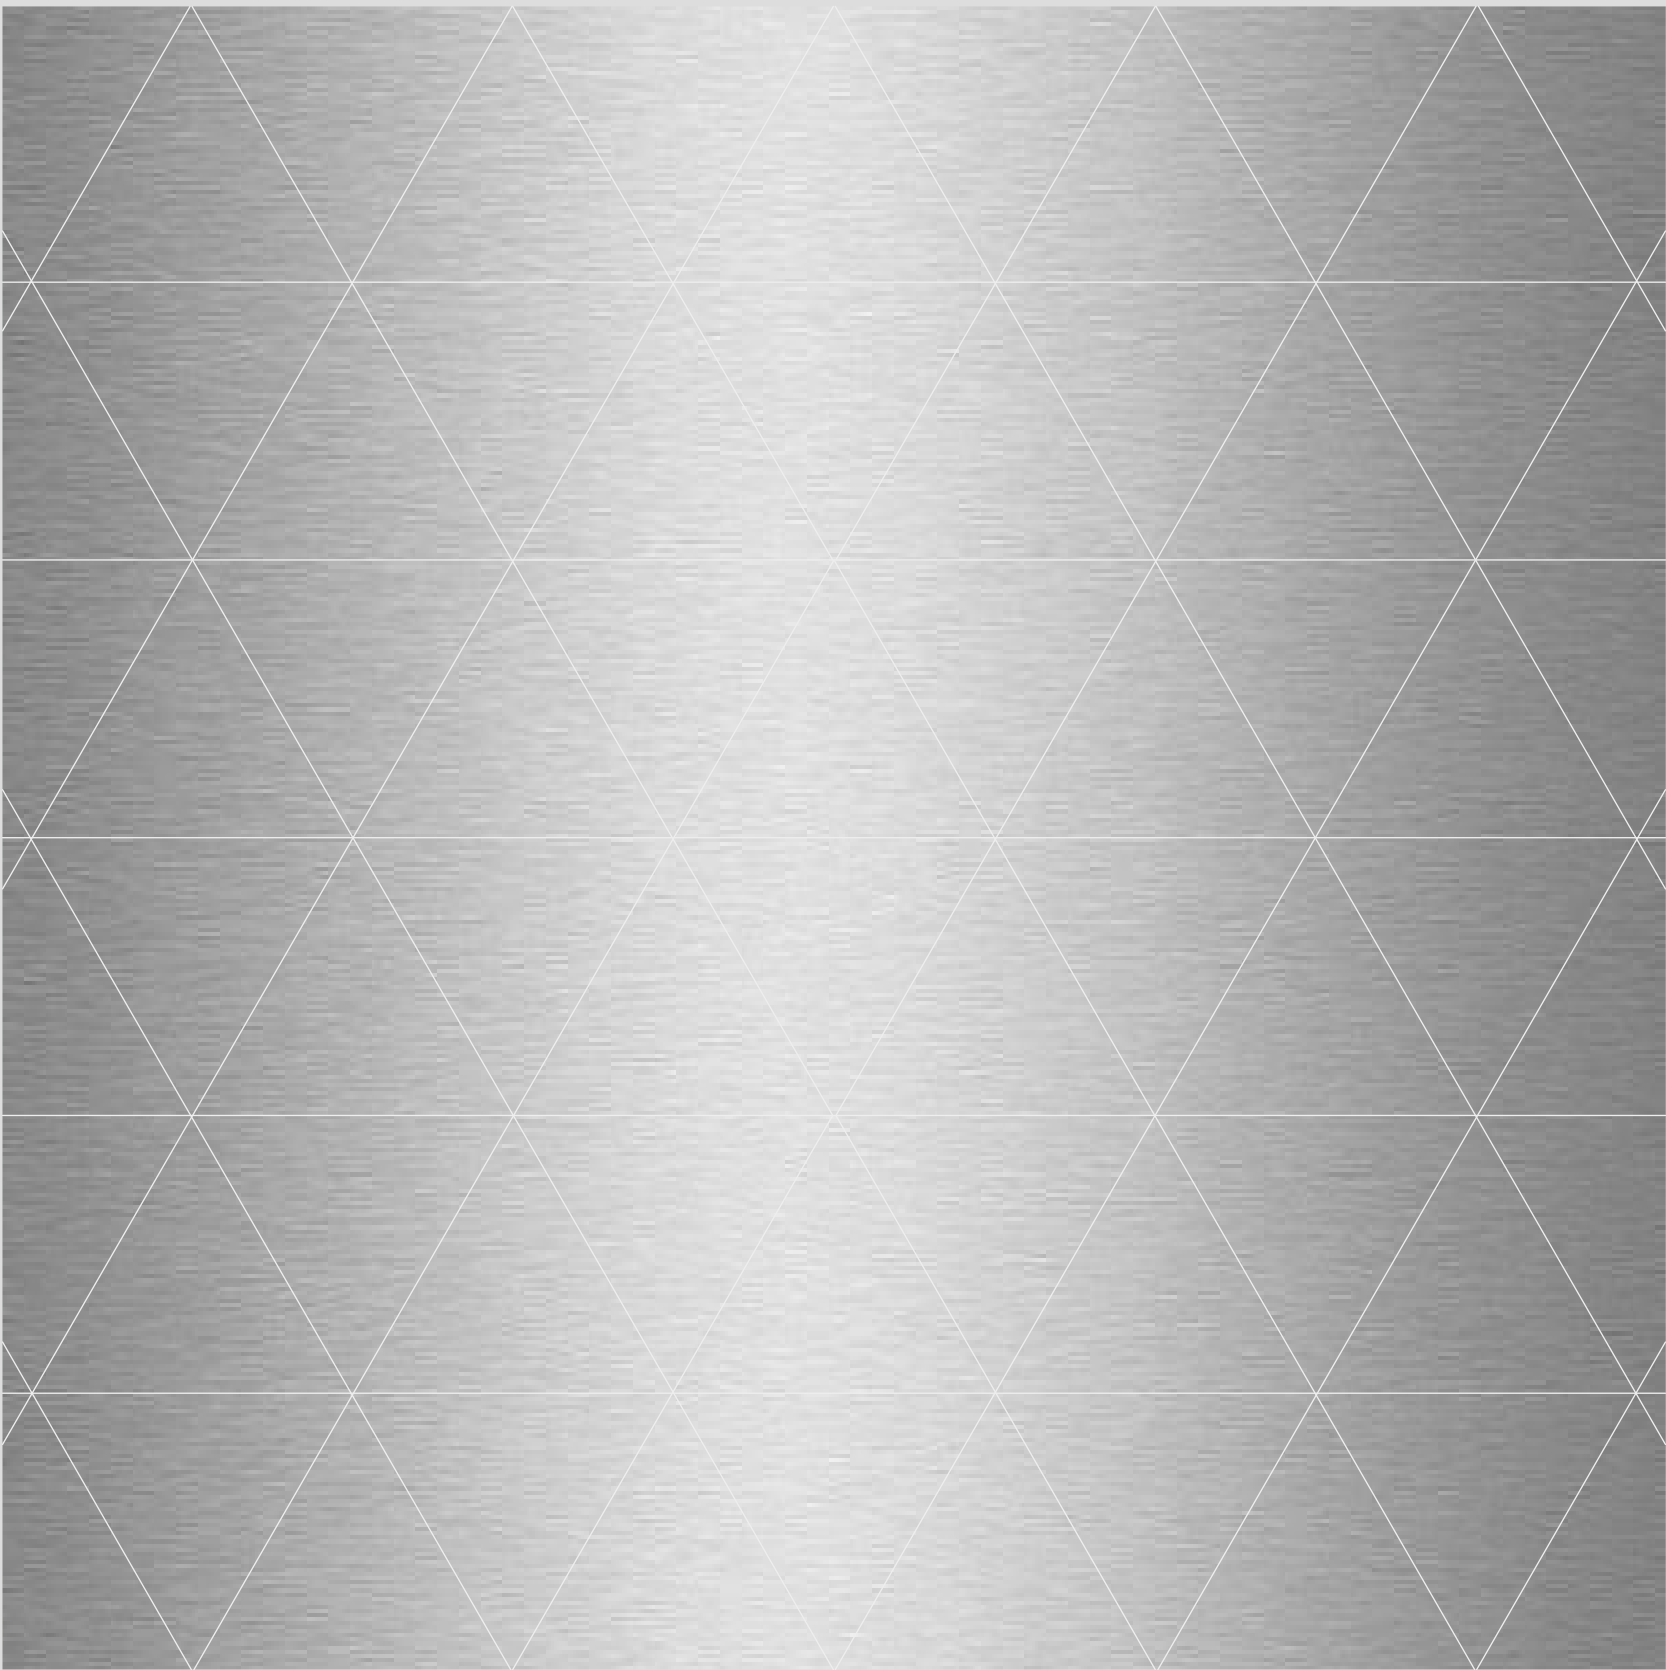


Cladding - Stainless steel flush panel cladding

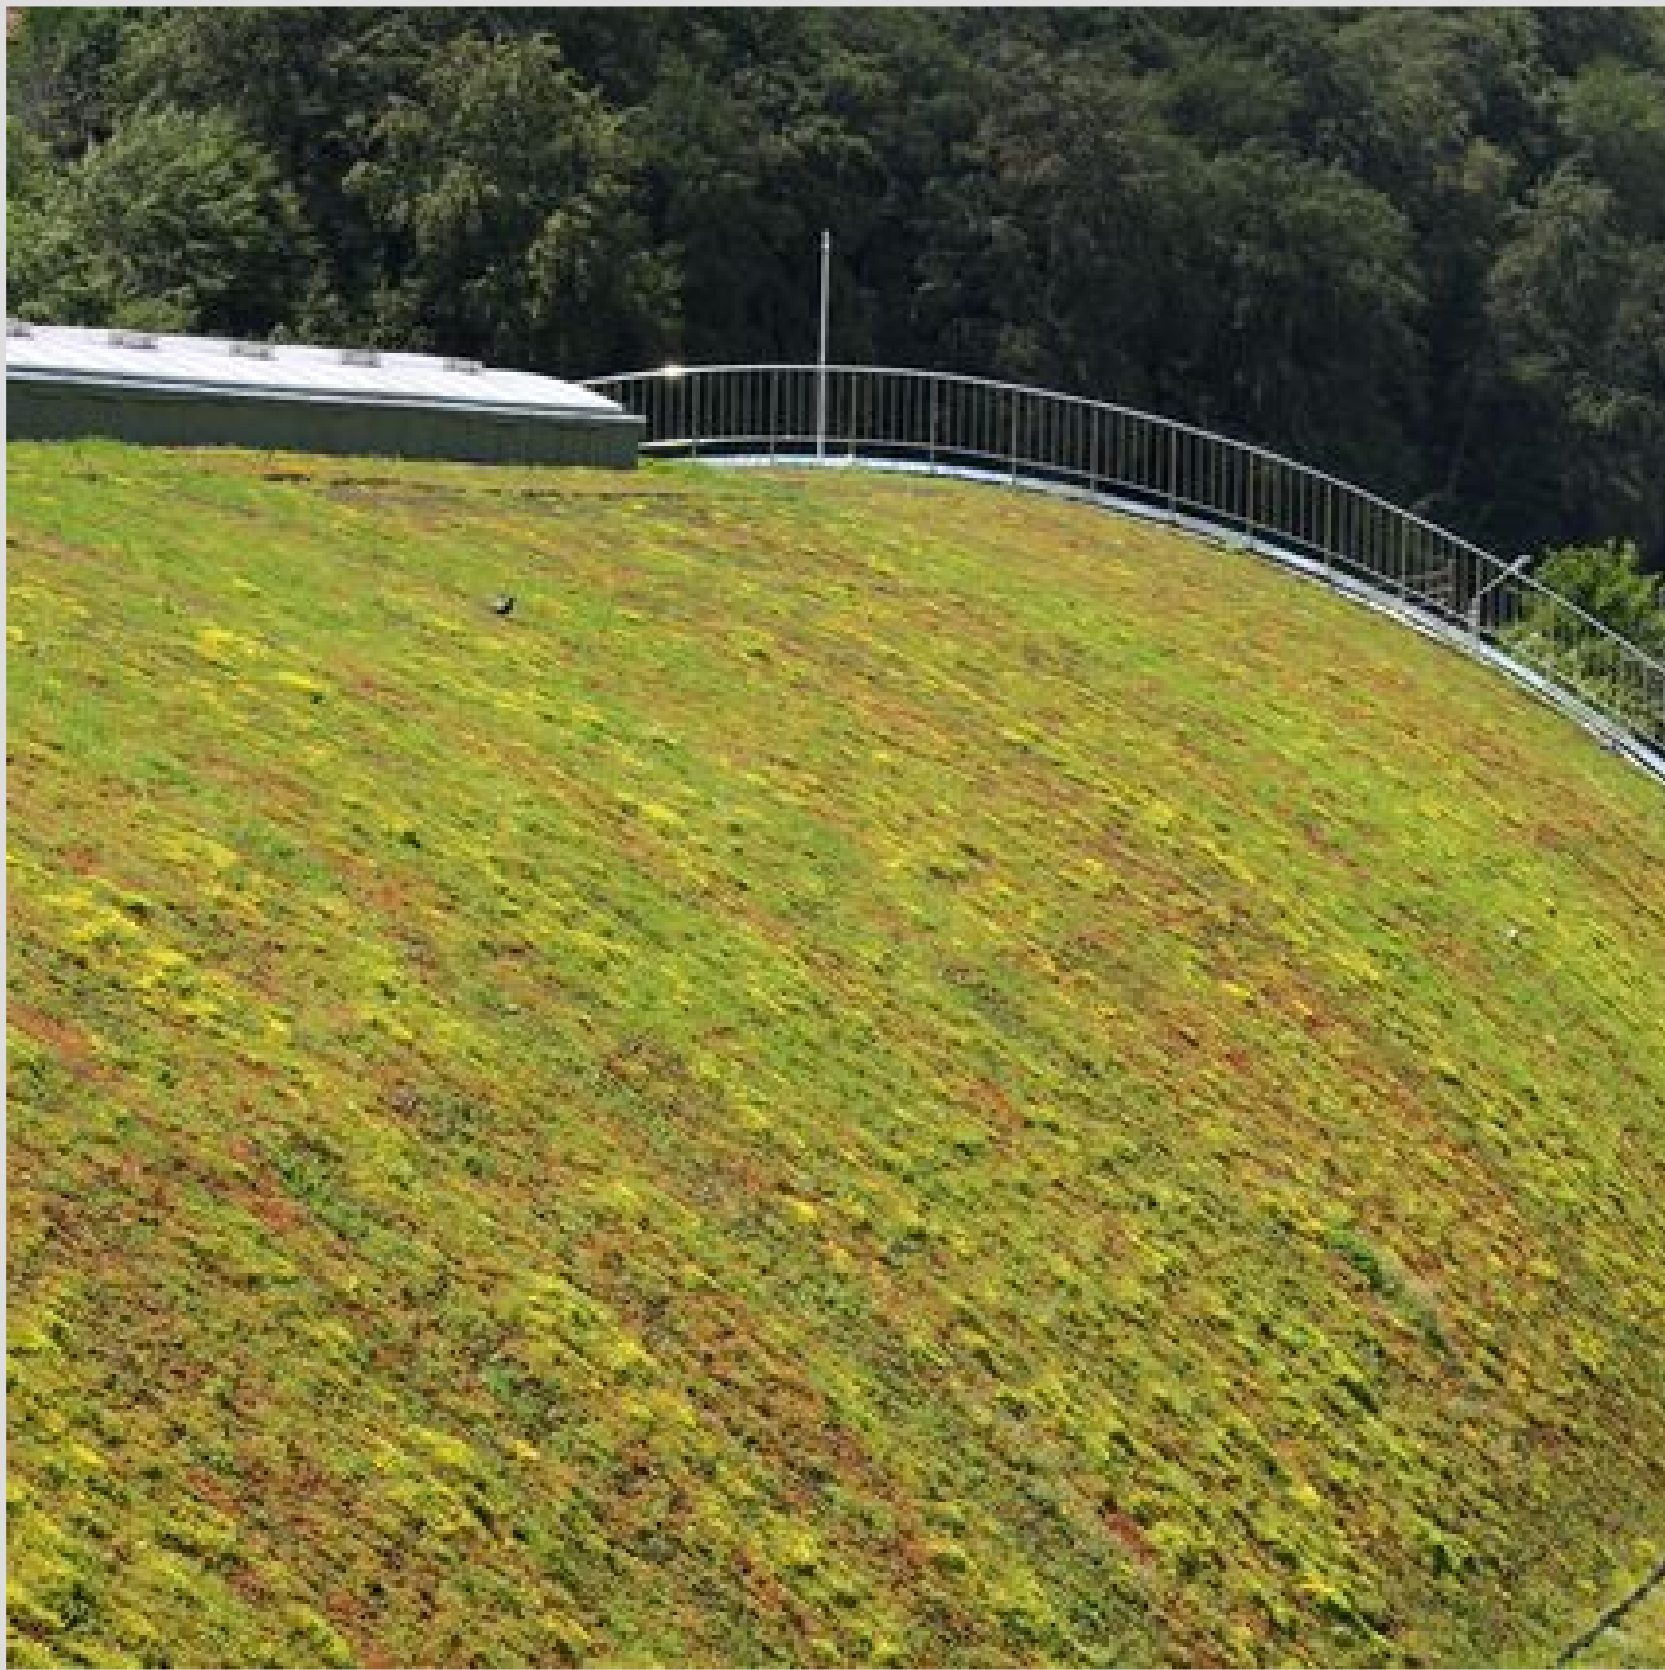

Roof - Sedum planted green roof



Structural Frame - Solid timber structural framing/cladding with clear finish

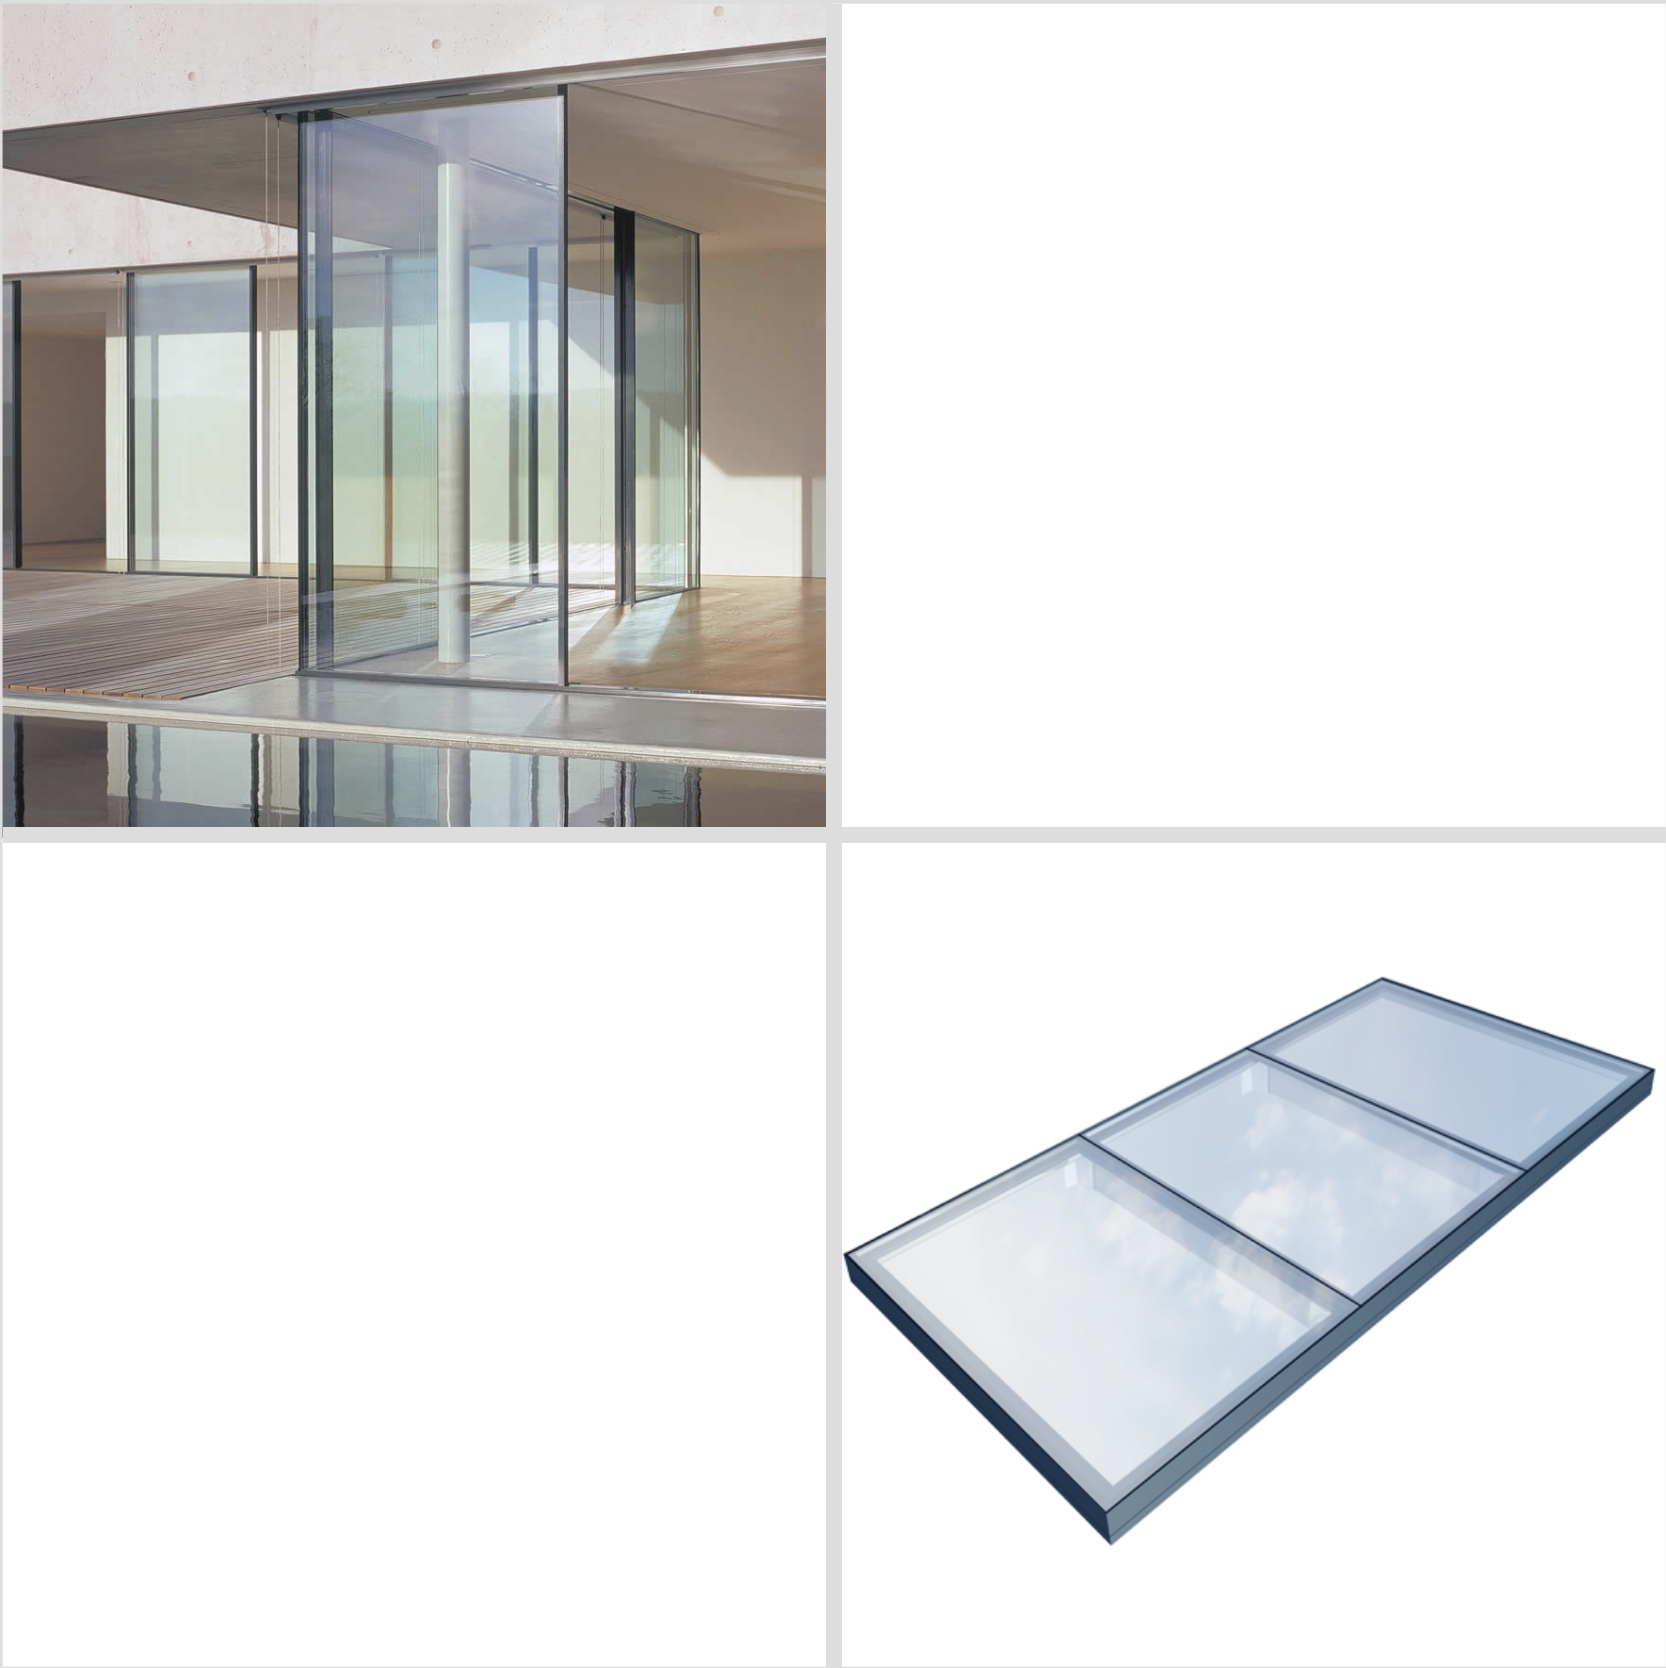

Glazed Sliding Doors/Screens - Light-grey coated metal minimally framed glazed sliding doors/frameless glazed screens
Rooflight - Flush glazed rooflight



Gutters/Flashings/Downpipes - Light-grey coated flush metal panel gutters/flashings/rainwater downpipes
Windows/Doors - Light-grey coated metal flush glazed windows/doors
Doors - Timber hinged flush doors with light-grey finish

project	Glasshouse Gallery Omved Gardens Townsend Yard London N6			smerinarchitects The Studio 28 Killyon Road London SW8 2XT contact@smerin.co.uk www.smerin.co.uk
title	External Materials/Finishes Data Sheet			
scale	-	project number	A1005	
date	30.09.24	drawn by	PS	
drawing status	Planning	checked by	PS	
drawing number	-	revision	-	