



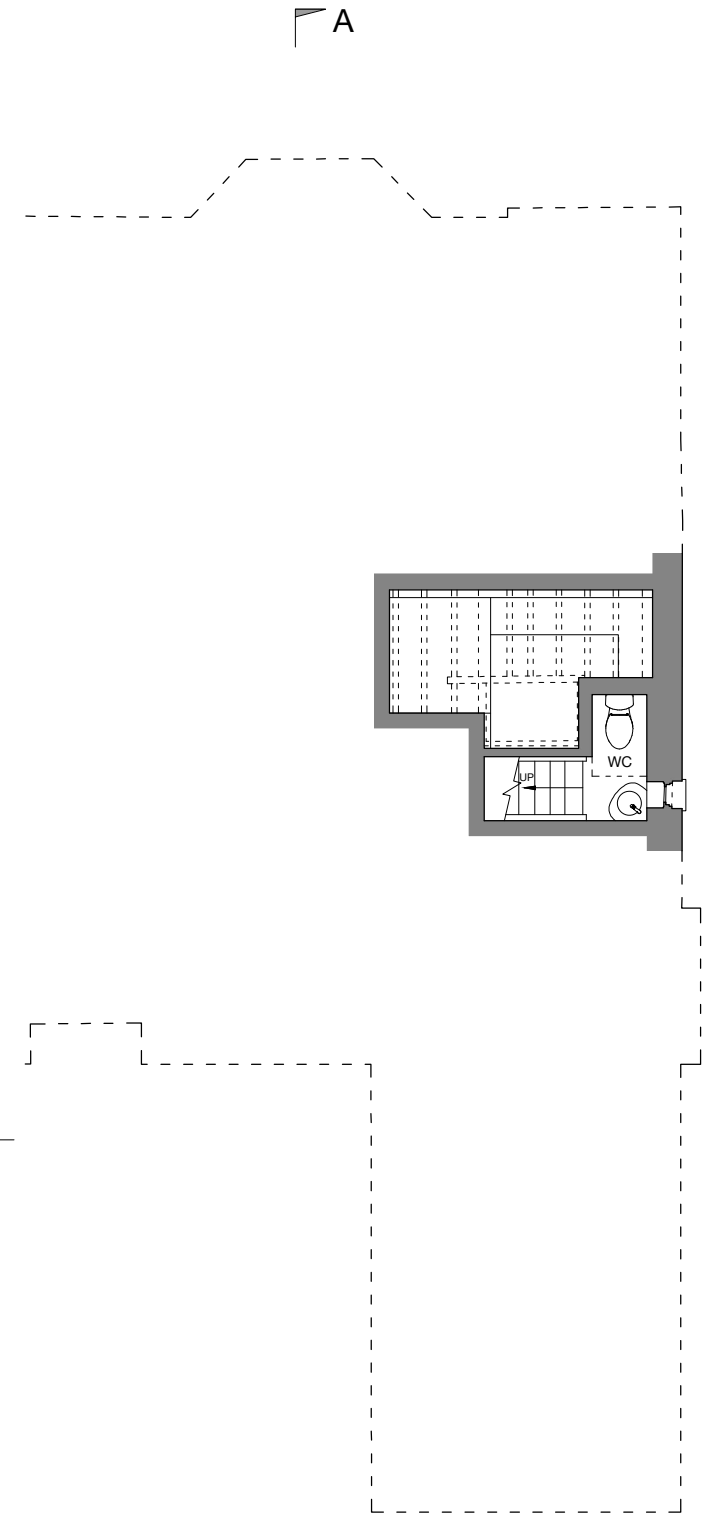

**BASEMENT
AS EXISTING**

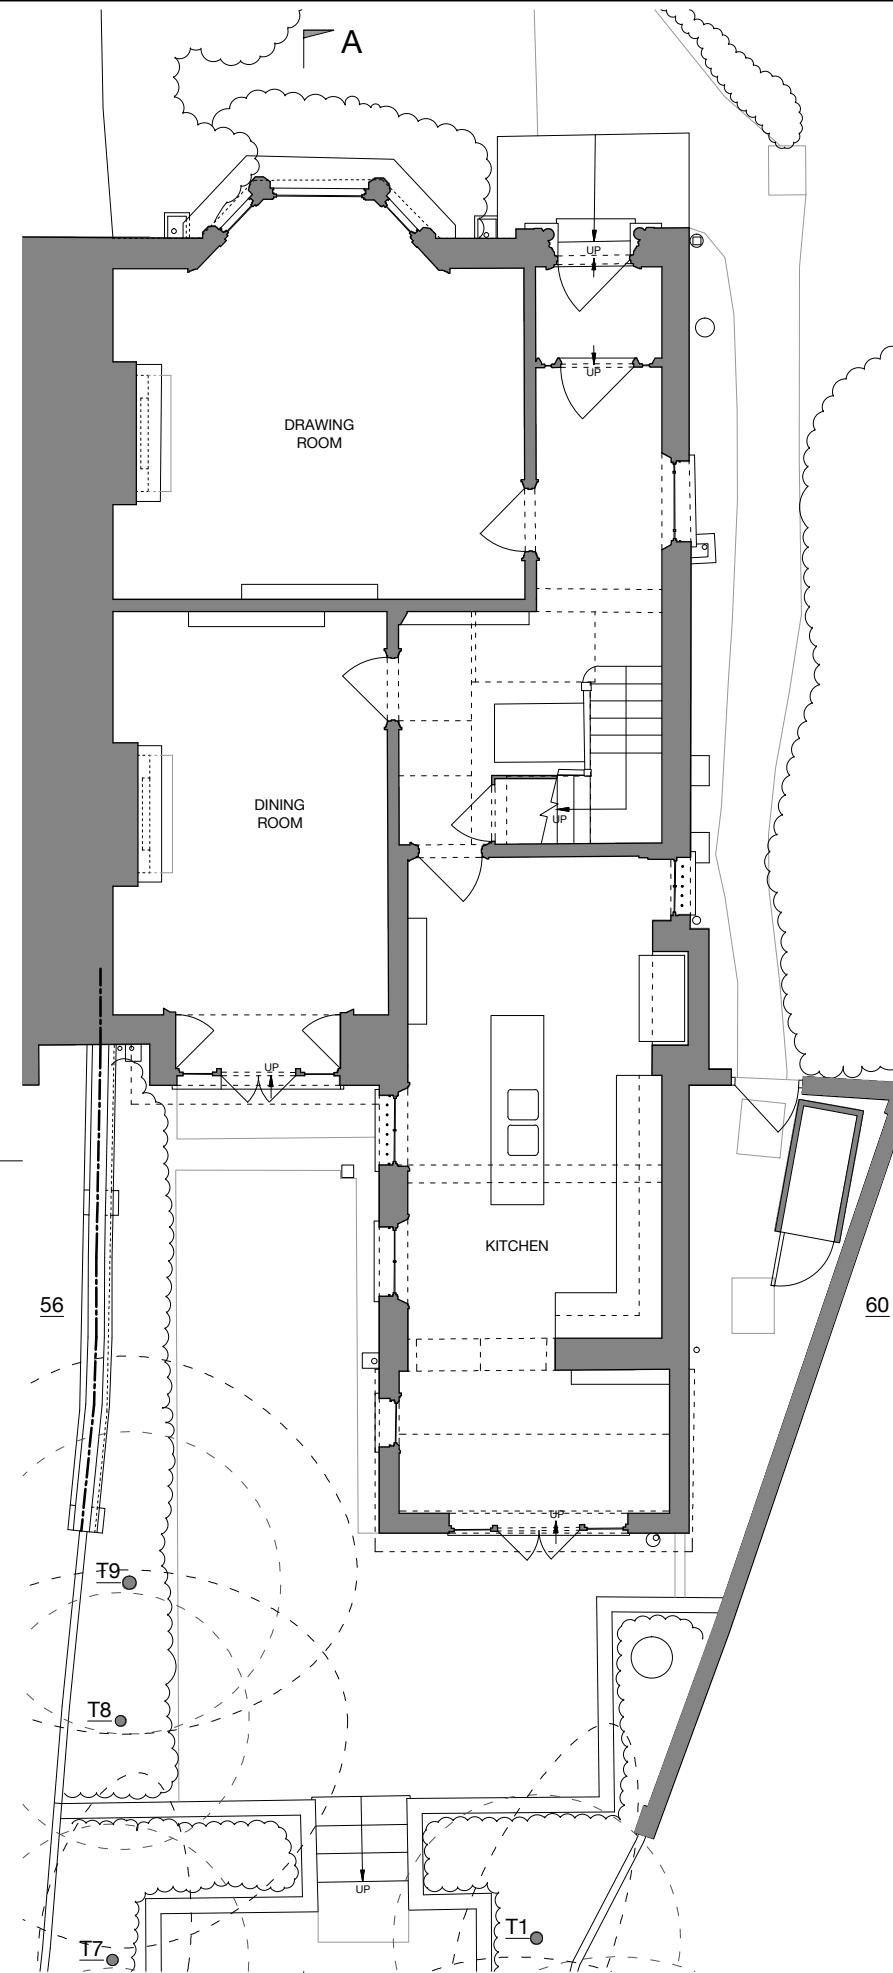

**GROUND FLOOR
AS EXISTING**

GENERAL NOTES:

THIS DRAWING TO BE USED FOR PLANNING PURPOSES ONLY. NOT FOR CONSTRUCTION.

ALL DISCREPANCIES OR OMISSIONS ARE TO BE REPORTED TO THE ARCHITECT.


THIS DRAWING IS COPYRIGHT. DO NOT REPRODUCE WITHOUT WRITTEN PERMISSION FROM THE AUTHOR.

SEEK CLARIFICATION FROM THE ARCHITECT IF ANY ASPECT OF THIS DRAWING IS UNCLEAR.

SURVEY INFORMATION IS APPROXIMATED WHERE ACCESS DOES NOT PERMIT DIRECT MEASUREMENT.

LEVELS ARE APPROXIMATE. FLOOR LEVELS ARE IRREGULAR INTERNALLY AND EXTERNALLY.

--- TREE CANOPY
--- ROOT PROTECTION ZONE

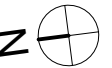

FIRST ISSUE	30/08/24
A GENERAL DEVELOPMENT	04/10/24
B GENERAL DEVELOPMENT	07/10/24

REVISION	DATE
----------	------

**RICHARD BELL
ARCHITECTURE**

17 HIGHGATE SPINNEY | CRESCENT ROAD | LONDON | N8 5AR | UK

T: +44 20 3685 8329
E: info@richardbellarchitecture.com
W: www.richardbellarchitecture.com

ARCHITECT: RICHARD BELL RIBA

PROJECT ADDRESS
58 CROMWELL AVENUE
LONDON N6 5HL

DRAWING
BASEMENT AND GROUND FLOOR
AS EXISTING

SCALE
1:50 @ A1

DRAWING No.
2311 EX10