


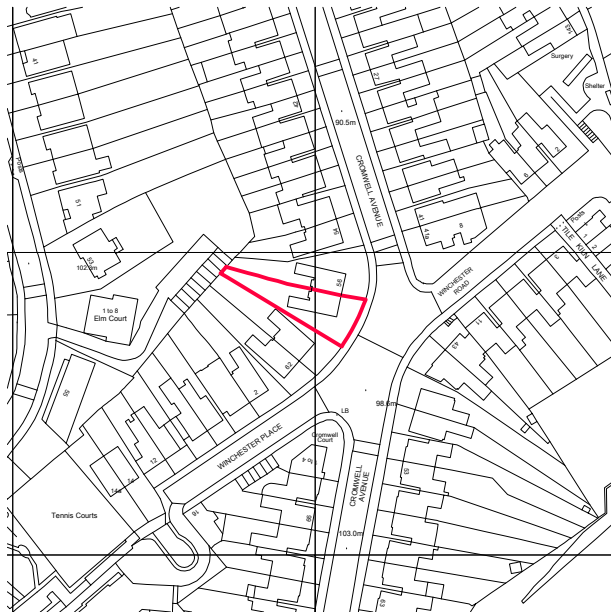


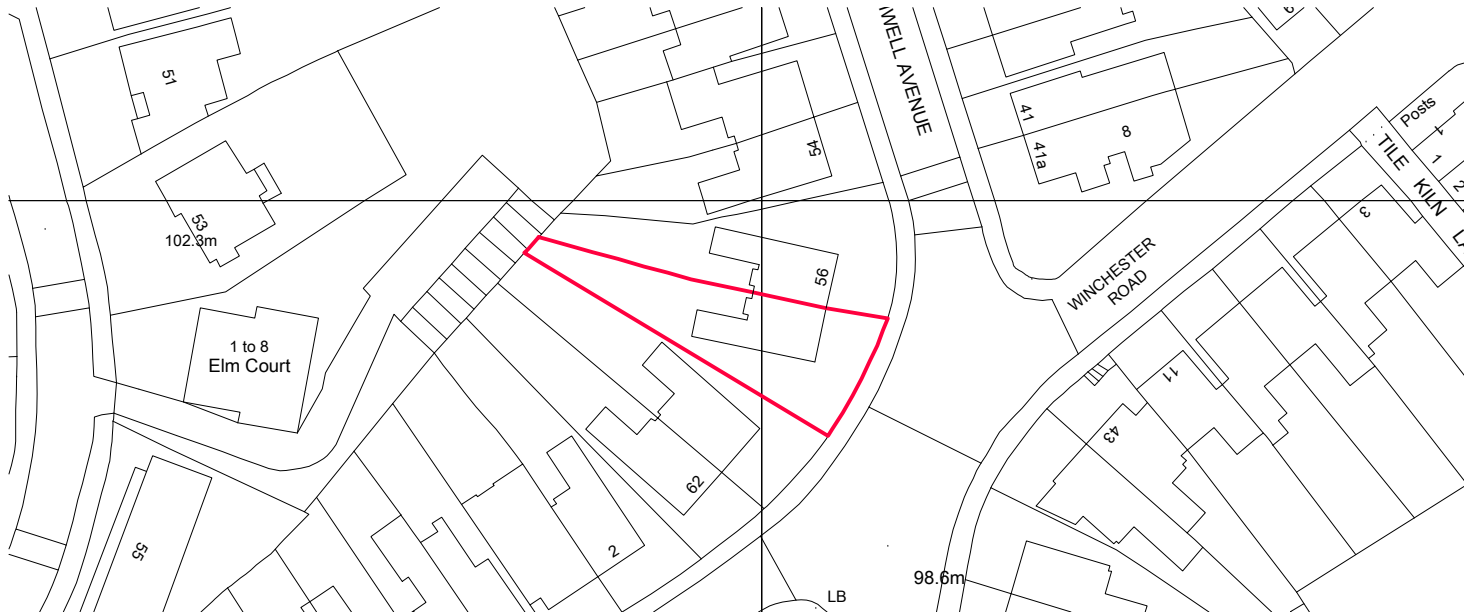

SITE LOCATION PLAN
AS EXISTING 1:1250 @ A1

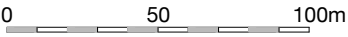

BLOCK PLAN
AS EXISTING 1:500 @ A1

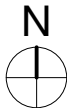

GENERAL NOTES:

THIS DRAWING TO BE USED FOR PLANNING PURPOSES ONLY. NOT FOR CONSTRUCTION.

ALL DISCREPANCIES OR OMISSIONS ARE TO BE REPORTED TO THE ARCHITECT.

THIS DRAWING IS COPYRIGHT. DO NOT REPRODUCE WITHOUT WRITTEN PERMISSION FROM THE AUTHOR.

SEEK CLARIFICATION FROM THE ARCHITECT IF ANY ASPECT OF THIS DRAWING IS UNCLEAR.

SURVEY INFORMATION IS APPROXIMATED WHERE ACCESS DOES NOT PERMIT DIRECT MEASUREMENT.

LEVELS ARE APPROXIMATE. FLOOR LEVELS ARE IRREGULAR INTERNALLY AND EXTERNALLY.

MAPPING DATA:

CROWN COPYRIGHT AND DATABASE RIGHTS 2024.
OS AC0000814278 NATIONAL MAP CENTRE.
PURCHASED 19/08/2024 1 YEAR LICENCE.

FIRST ISSUE
A GENERAL DEVELOPMENT
30/08/24
04/10/24

REVISION
DATE

RICHARD BELL
ARCHITECTURE

17 HIGHGATE SPINNEY | CRESCENT ROAD | LONDON | N8 8AR | UK

T: +44 20 3685 8328
E: info@richardbellarchitecture.com
W: www.richardbellarchitecture.com ARCHITECT: RICHARD BELL RIBA

PROJECT ADDRESS
58 CROMWELL AVENUE
LONDON N6 5HL

DRAWING
SITE LOCATION PLAN AND BLOCK PLAN
AS EXISTING

SCALE
AS NOTED

DRAWING No.
2311 EX00