


★ SASH WINDOWS AS INDICATED
TO BE REPLACED LIKE FOR LIKE
USING TRADITIONALLY MADE
DOUBLE HUNG SLIDING BOX
SASHES PAINTED WHITE
INCORPORATING DOUBLE
GLAZED UNITS.

REFER TO TYPICAL DETAILS ON
2311 2PA50

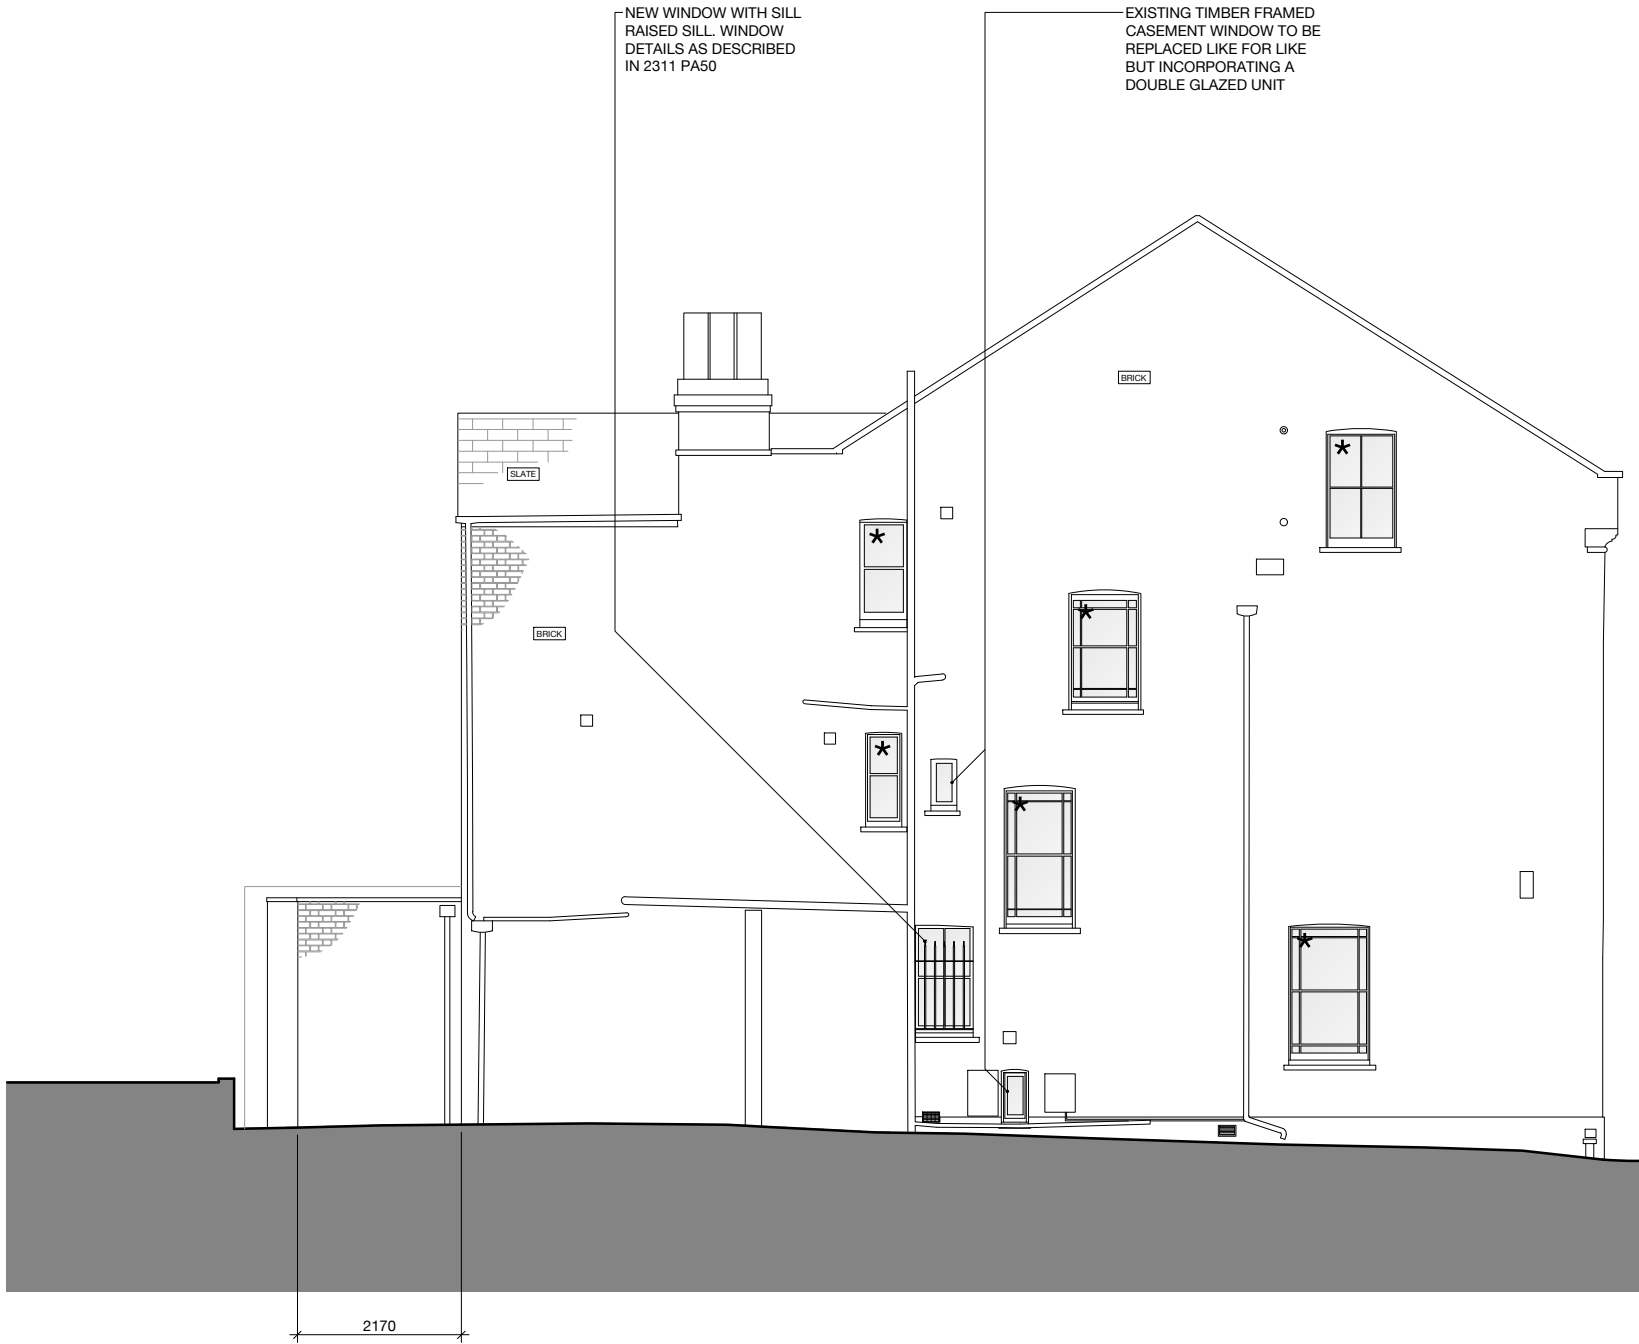

**FLANK (SOUTH) ELEVATION
AS PROPOSED**

GENERAL NOTES:

THIS DRAWING TO BE USED FOR PLANNING
PURPOSES ONLY. NOT FOR CONSTRUCTION.

ALL DISCREPANCIES OR OMISSIONS ARE TO BE
REPORTED TO THE ARCHITECT.

THIS DRAWING IS COPYRIGHT. DO NOT
REPRODUCE WITHOUT WRITTEN PERMISSION
FROM THE AUTHOR.

SEEK CLARIFICATION FROM THE ARCHITECT IF
ANY ASPECT OF THIS DRAWING IS UNCLEAR.

SURVEY INFORMATION IS APPROXIMATED WHERE
ACCESS DOES NOT PERMIT DIRECT
MEASUREMENT.

LEVELS ARE APPROXIMATE. FLOOR LEVELS ARE
IRREGULAR INTERNALLY AND EXTERNALLY.

REVISION	DATE
A	04/10/24
B	07/10/24

**RICHARD BELL
ARCHITECTURE**

17 HIGHGATE SPINNEY | CRESCENT ROAD | LONDON | N8 5AR | UK

T: +44 20 3685 8328
E: info@richardbellarchitecture.com
W: www.richardbellarchitecture.com ARCHITECT: RICHARD BELL RIBA

PROJECT ADDRESS
58 CROMWELL AVENUE
LONDON N6 5HL

DRAWING
FLANK (SOUTH) ELEVATION
AS PROPOSED

SCALE
1:50 @ A1

DRAWING No.
2311 PA22