



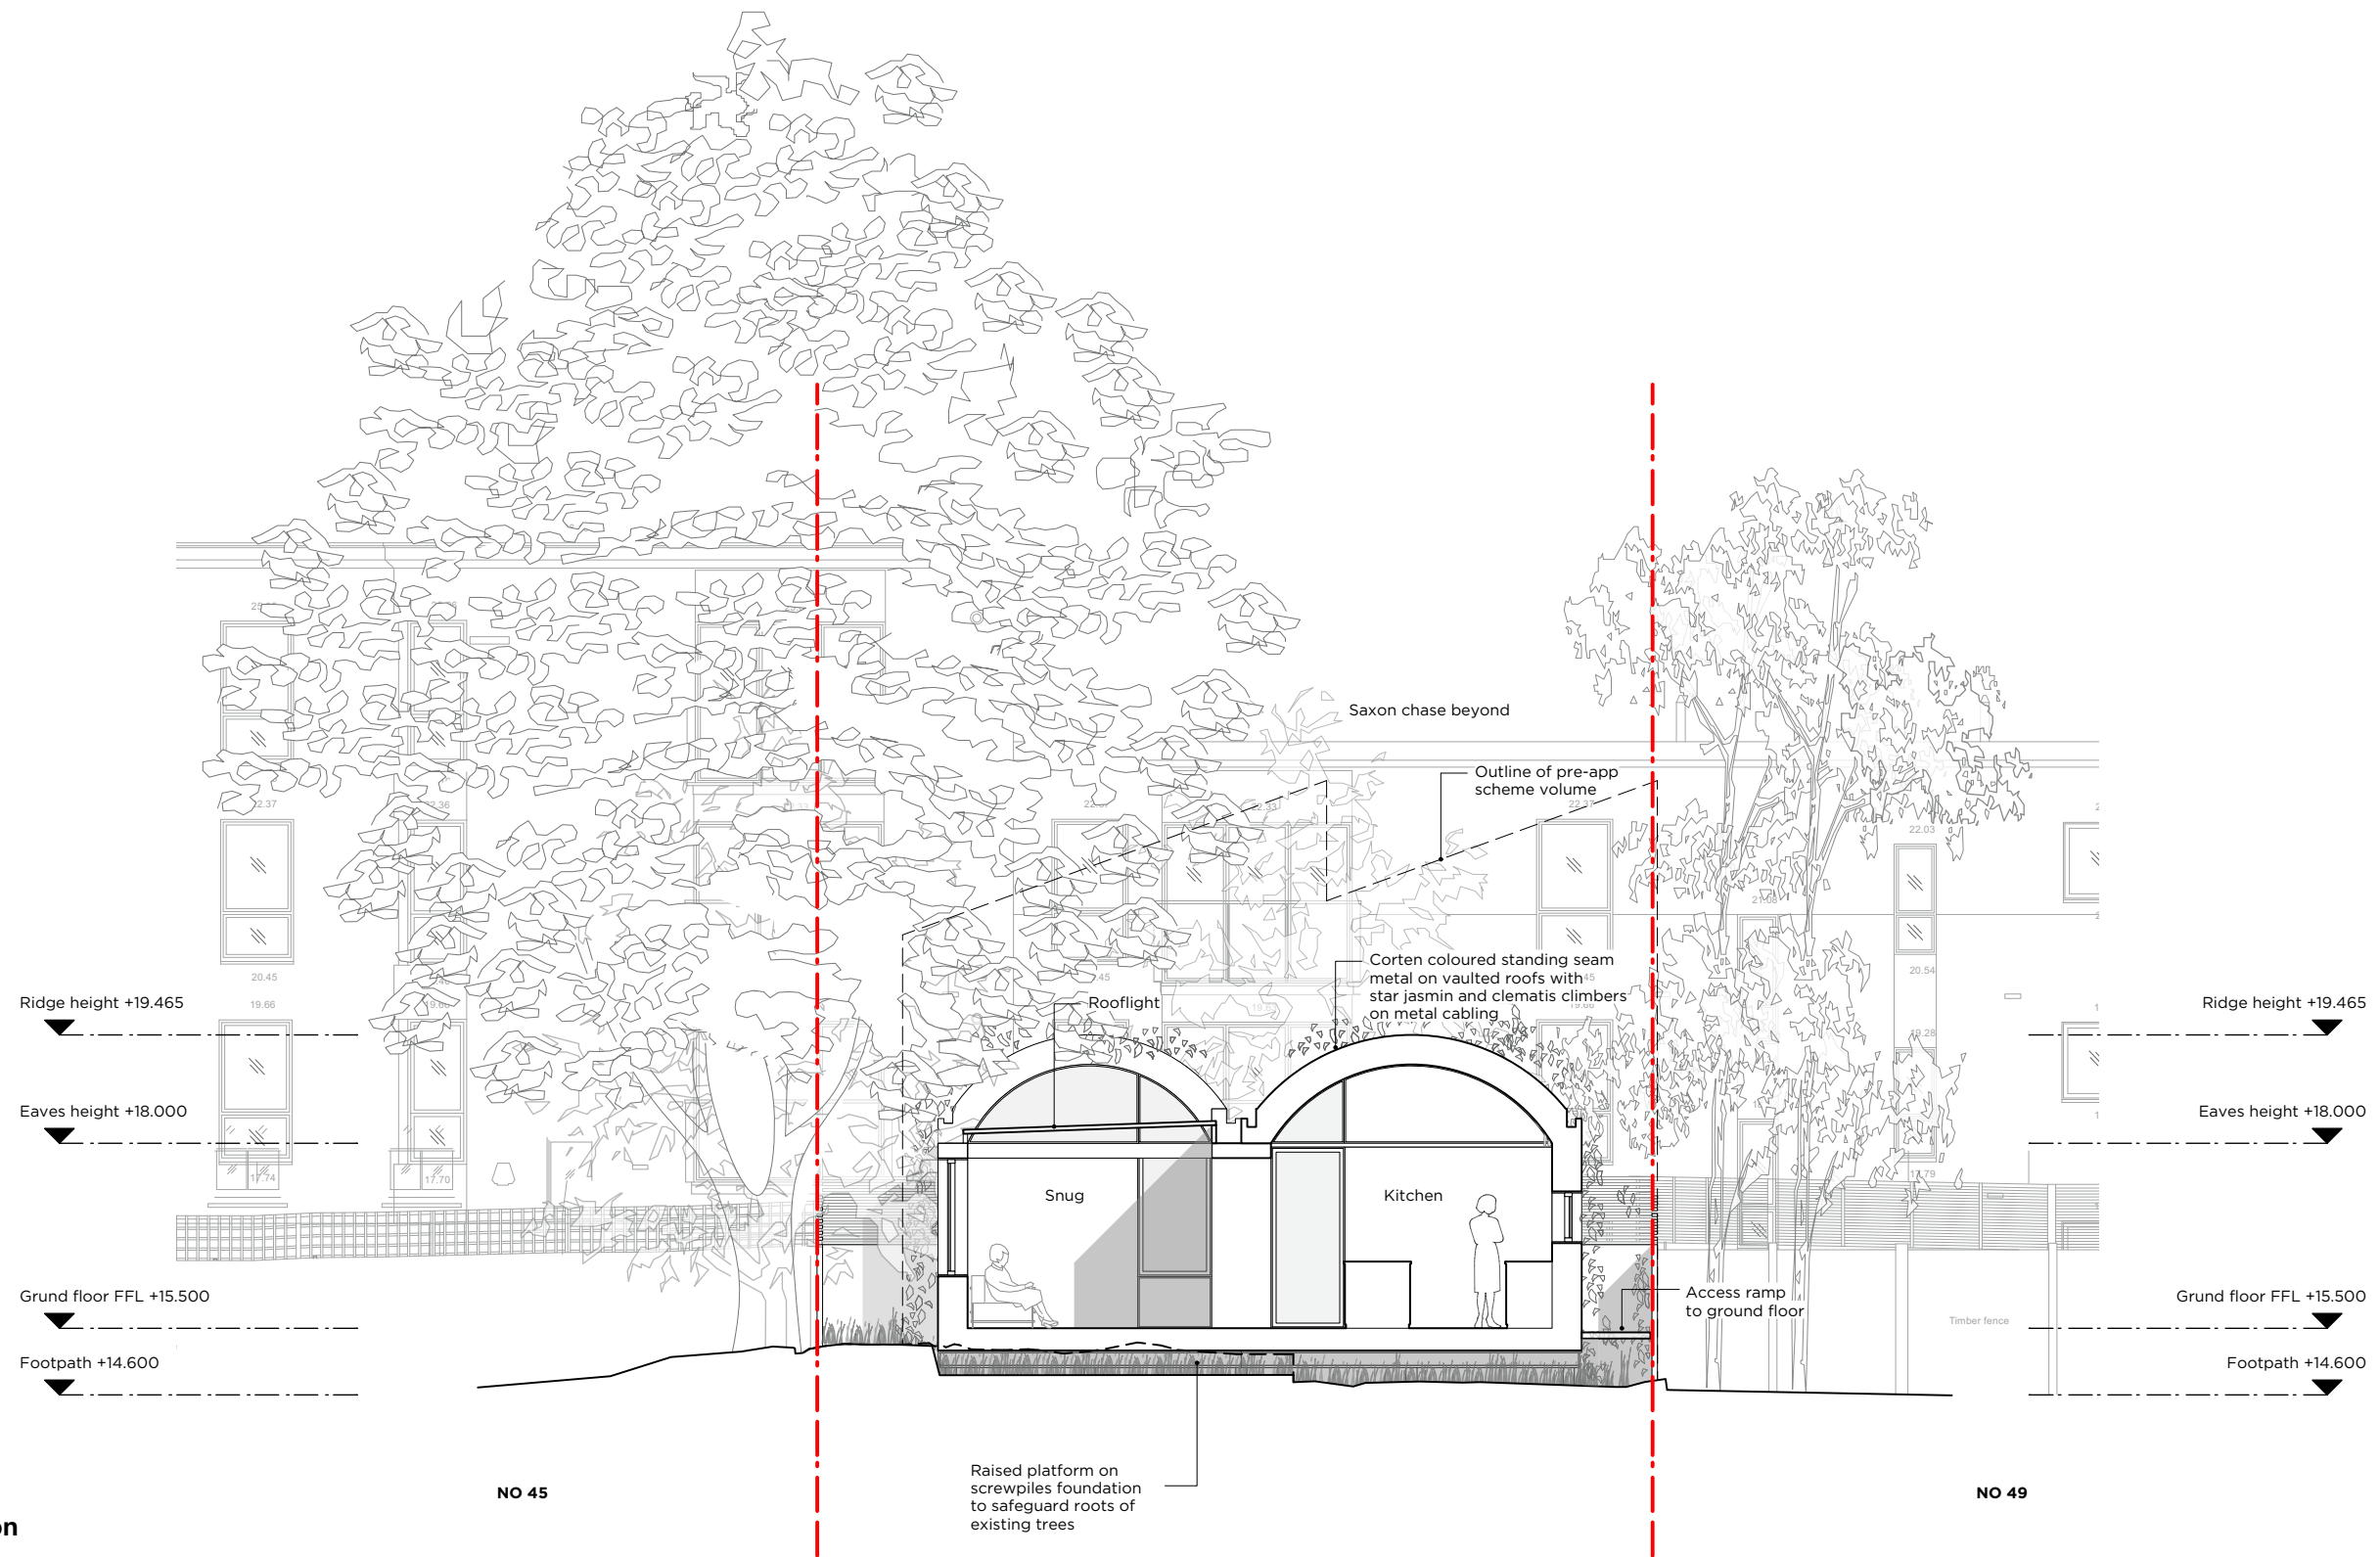

Proposed Cross Section

- Key**
- Site Boundary: New Dwelling area
 - Site Boundary: Existing House and garden

Scale 1:100

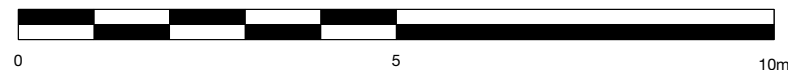

Neil Dusheiko Architects
Unit 12c Canonbury Yard
202-208 New North Road
London N1 7BJ
tel: 0207 3548 106
www.neildusheiko.com

Mr & Mrs Wolff
47 Mountview Road N4 4SS
Proposed Cross Section B-B
PR_302
October 2024

Scale: 1:100 @ A3

PLANNING