





A Location Plan 1:1250

Data provider : Ordnance Survey

Data provider copyright : © Crown
Copyright 2020. All rights reserved. Licence
Number 100047514

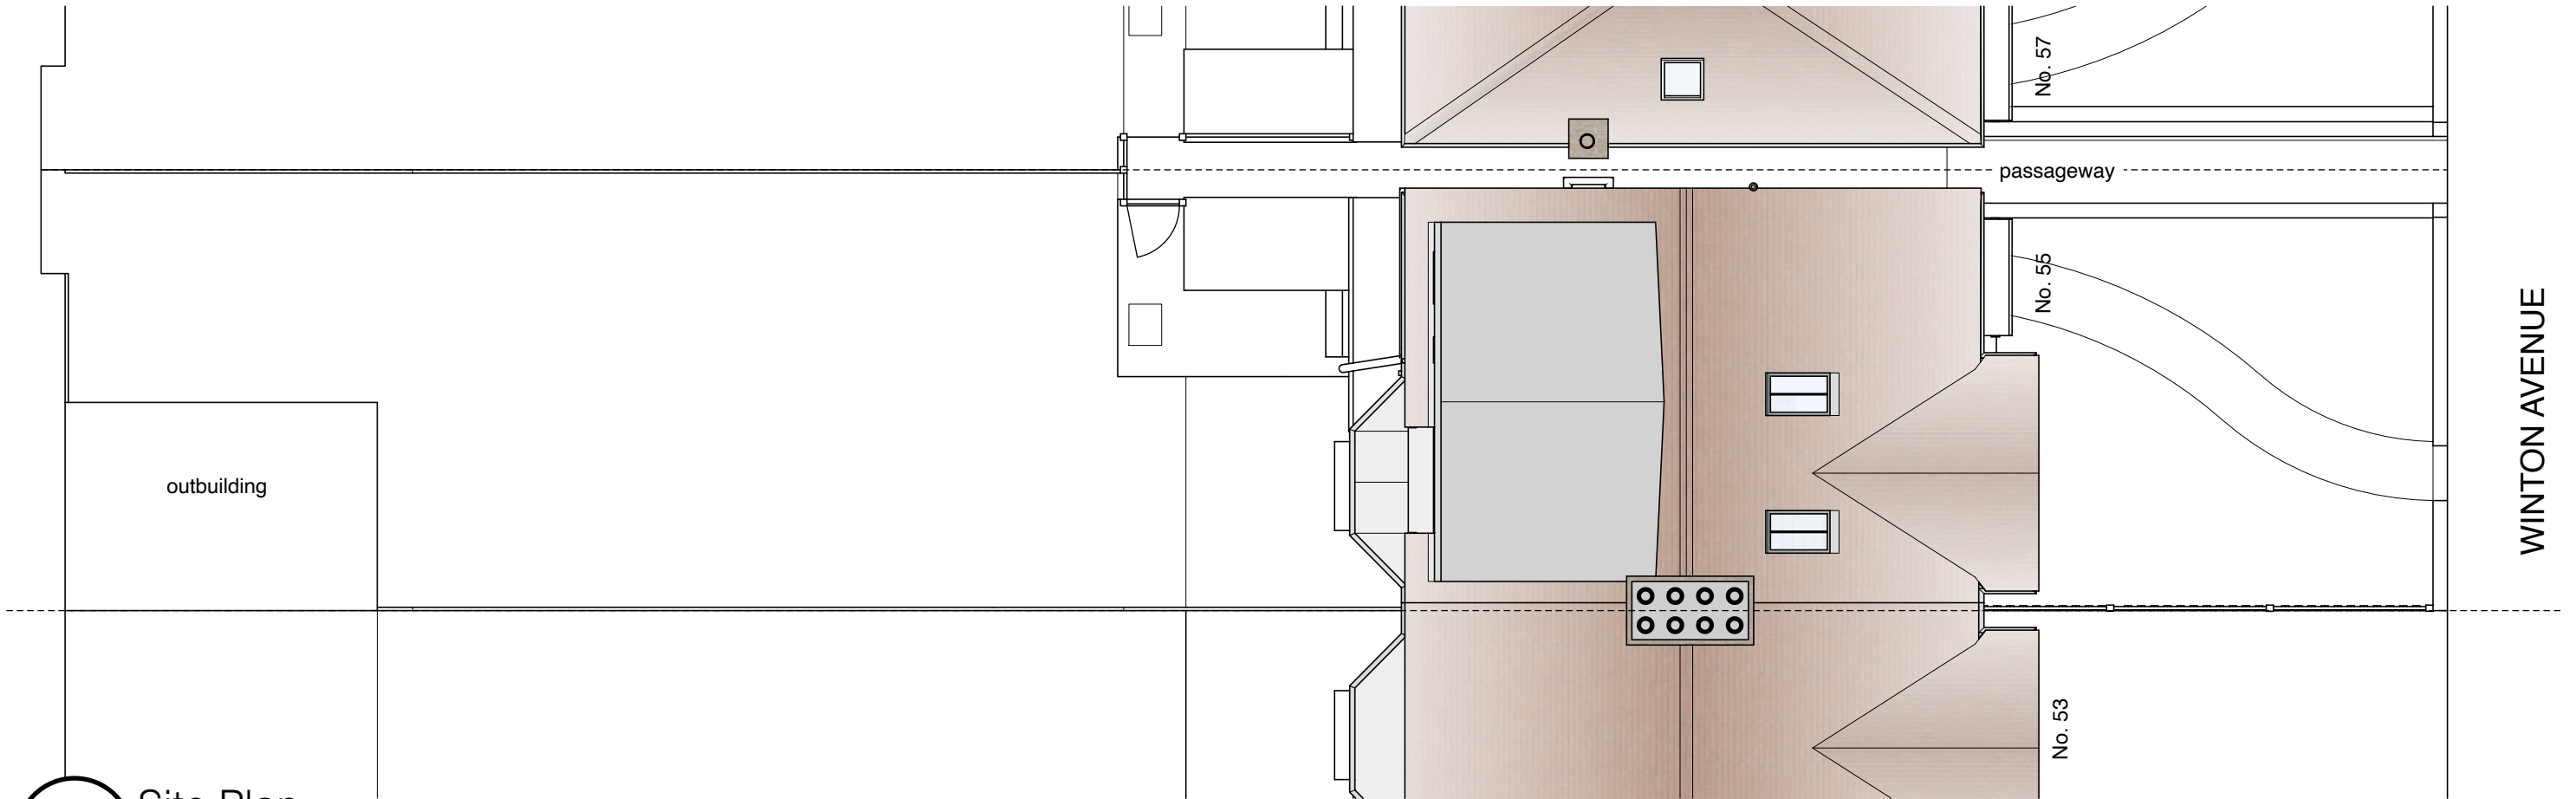

B Site Plan
PL01 1:100

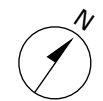

Tom Kaneko

Design & Architecture
t: 07762 656493 w: tomkaneko.com

PROJECT
55 Winton Avenue, NI1

CLIENT
J Aufenast & A Chapman


DRAWING
Site and Location Plan

SCALE
1:1250 /
1:100 (A3)


DATE
22/08/24

DRW No.
148/PL01

REV
A

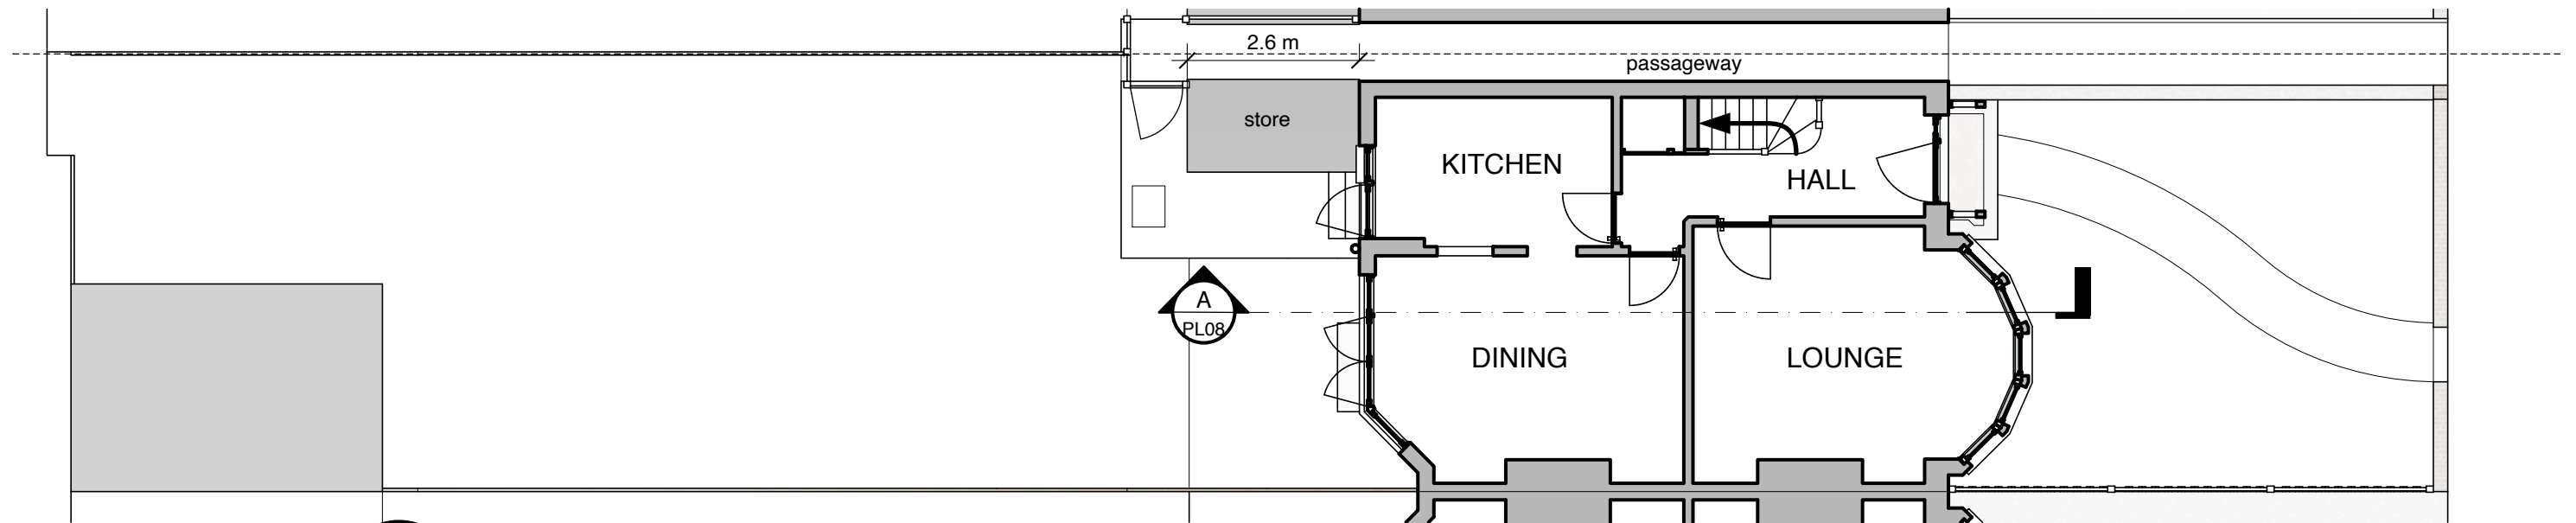


A Existing 0F Plan
PL02 1:100

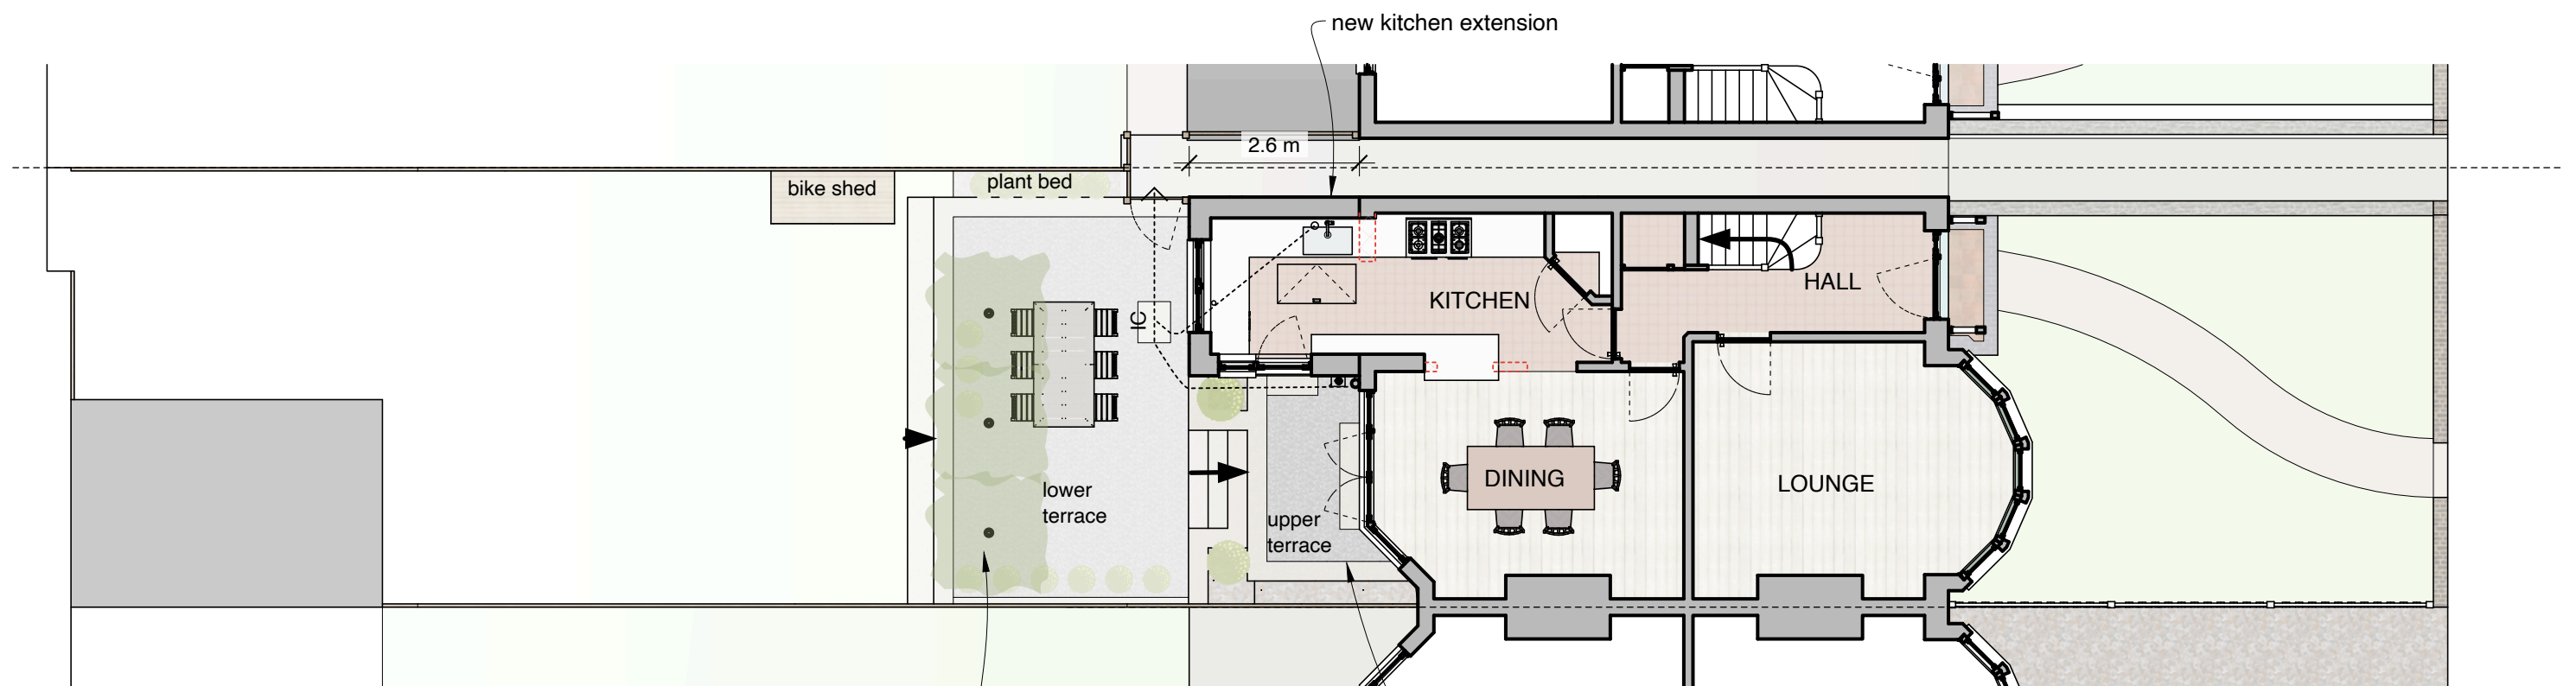


B Proposed 0F Plan
PL02 1:100

3 No. Parasol trees 2.4m height



proposed upper and lower terraces to be water permeable sub base with gravel surface layer. Edging and steps to be sandstone/limestone paving

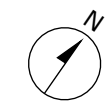

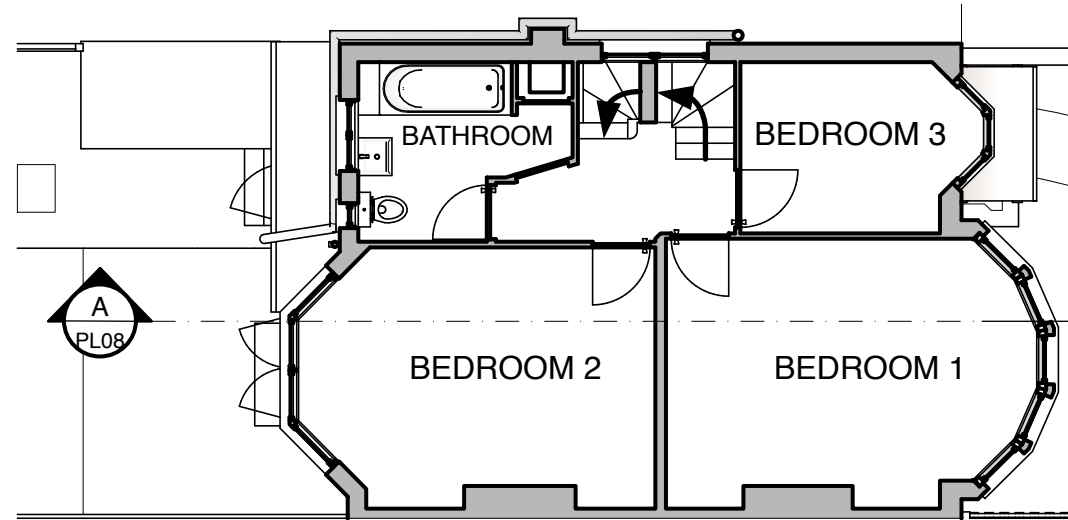


Existing 1F Plan

1:100

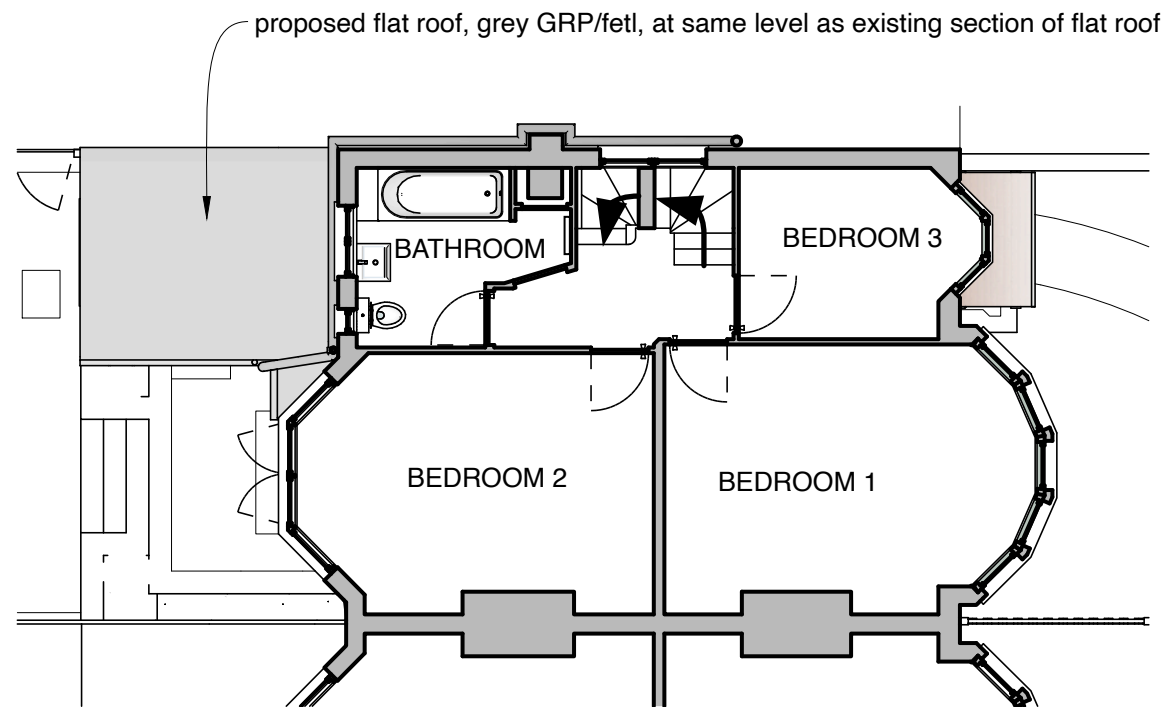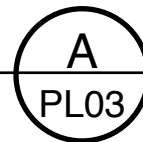

Proposed 1F Plan

1:100

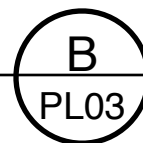

Tom Kaneko

Design & Architecture
t: 07762 656493 w: tomkaneko.com

PROJECT
55 Winton Avenue, N11

CLIENT
J Aufenast & A Chapman


DRAWING
1F Plans

SCALE
1:100 (A3)


DATE
22/08/24

DRW No.
148/PL03

REV
A

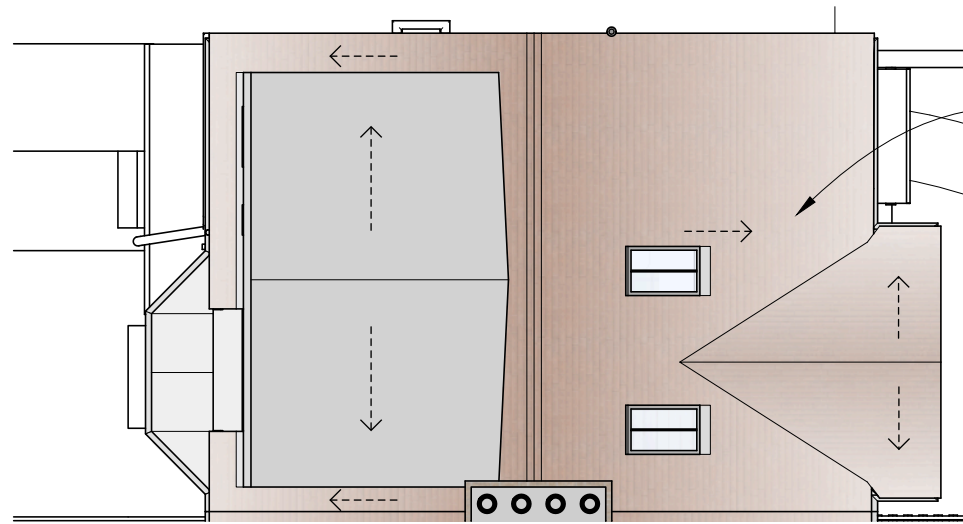


B Existing Roof Plan
PL04 1:100

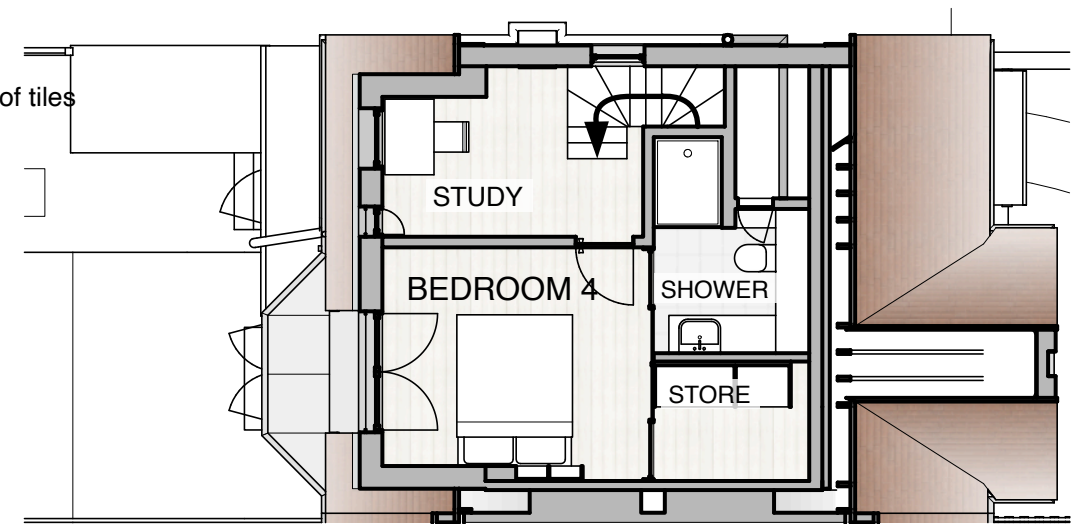


Existing 2F Plan
1:100

A
PL04

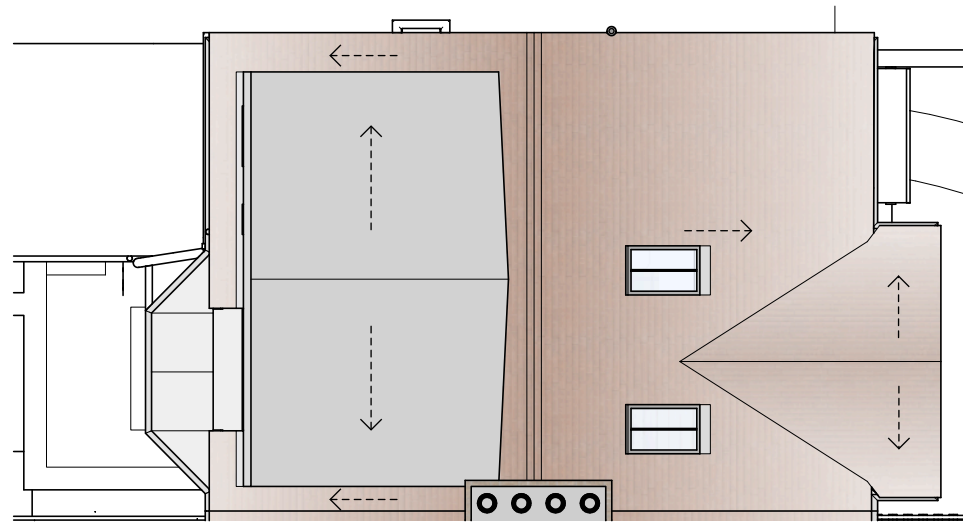


D Proposed Roof Plan
PL04 1:100

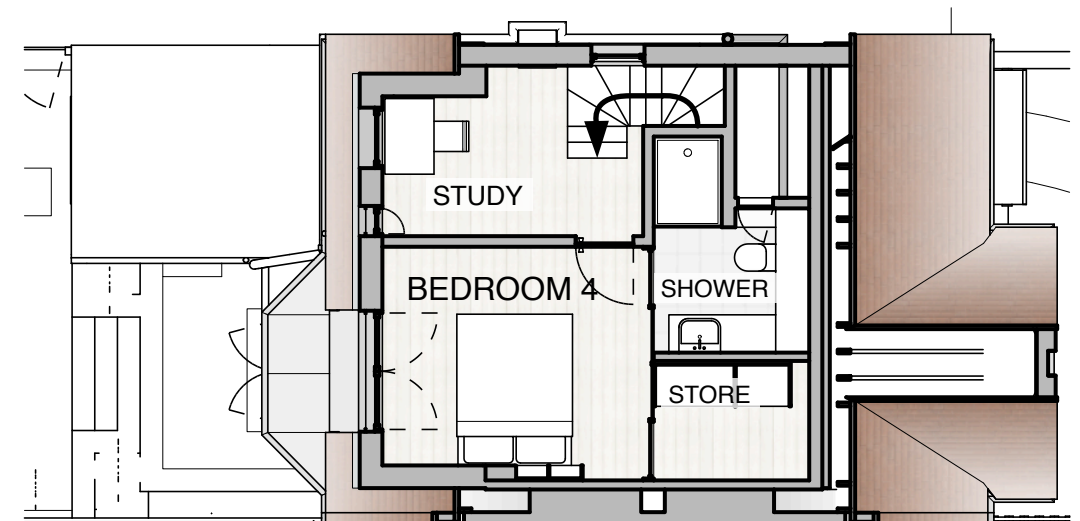

Proposed 2F Plan
1:100

C
PL04

Note: no changes proposed at these floors

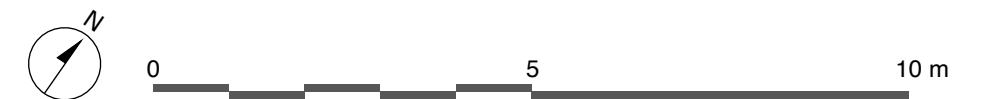

Tom Kaneko
Design & Architecture
t: 07762 656493 w: tomkaneko.com

PROJECT
55 Winton Avenue, N11

CLIENT
J Aufenast & A Chapman


DRAWING
2F and Roof Plans

SCALE
1:100 (A3)

DATE
22/08/24

DRW No.
148/PL04

REV
A

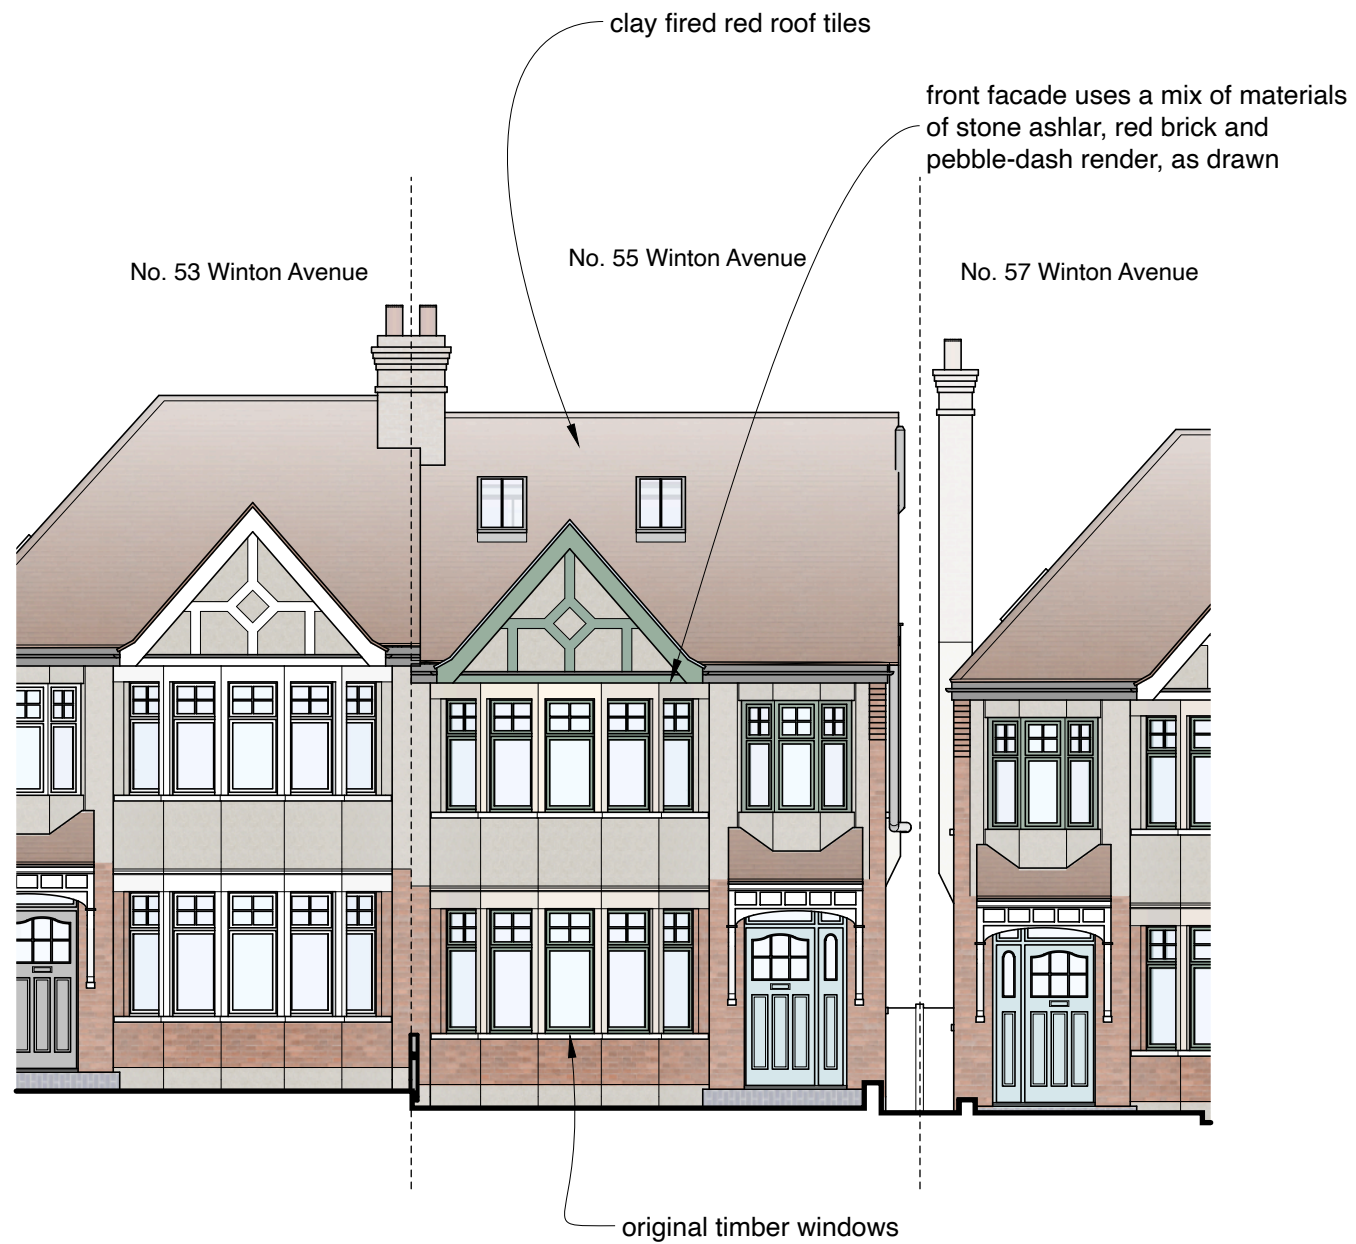

A Existing Street Elevation
PL05 1:100



B Proposed Street Elevation
PL05 1:100

Note: no changes proposed on this elevation

0 5 10 m

Tom Kaneko
Design & Architecture
t: 07762 656493 w: tomkaneko.com

PROJECT
55 Winton Avenue, NI 1

CLIENT
J Aufenast & A Chapman

DRAWING
Street Elevations

SCALE
1:100 (A3)


DATE
22/08/24

DRW No.
148/PL05

REV
A



A Existing Side (North) Elevation
PL06 1:100

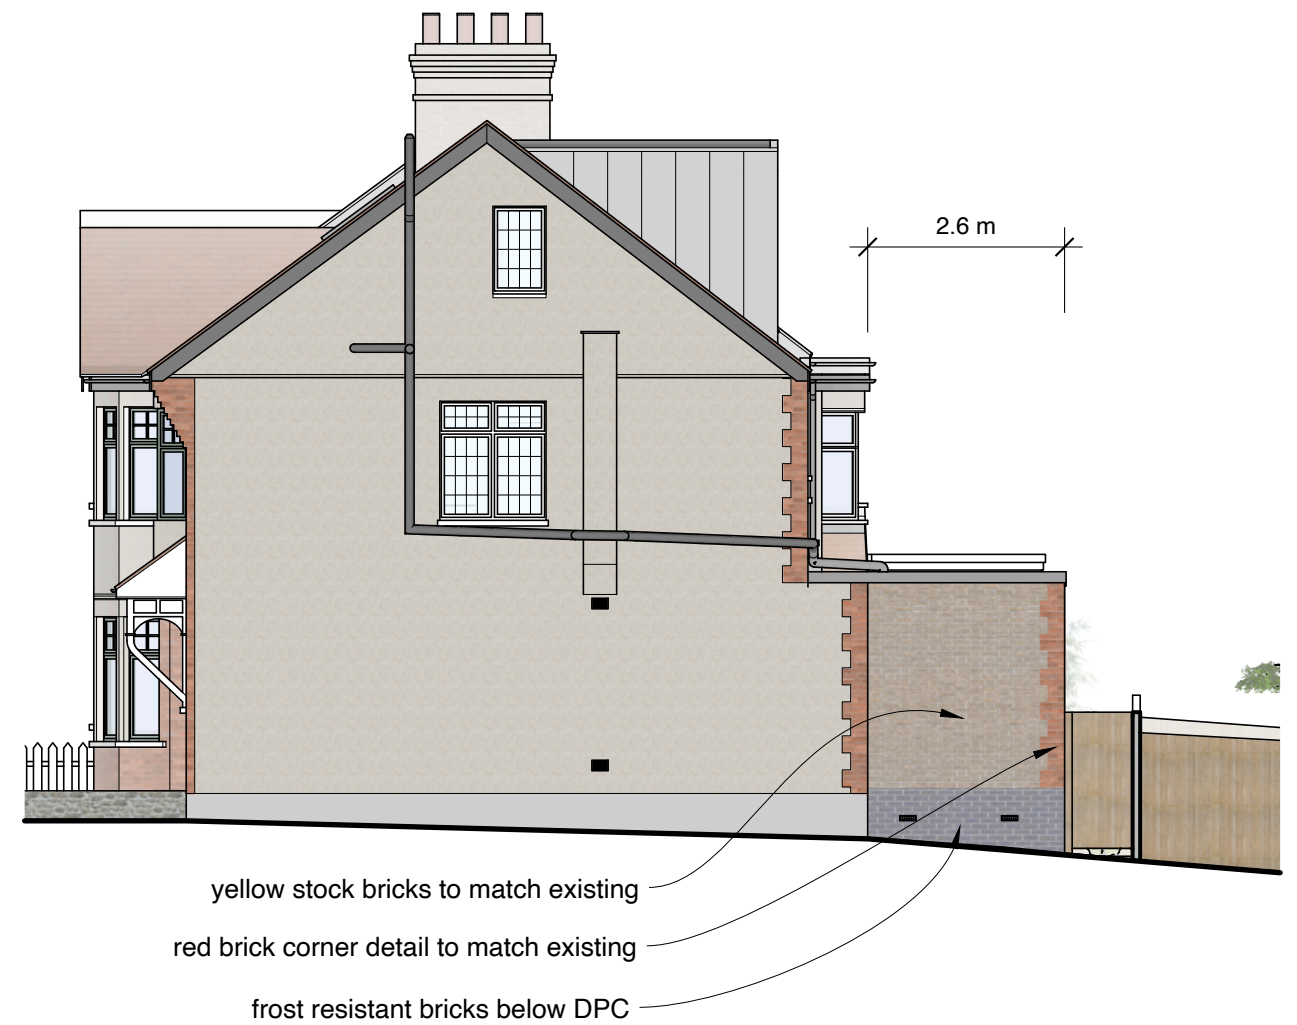

B Proposed Side (North) Elevation
PL06 1:100

0 5 10 m




A Existing Rear Elevation
PL07 1:100




B Proposed Rear Elevation
PL07 1:100

0 5 10 m

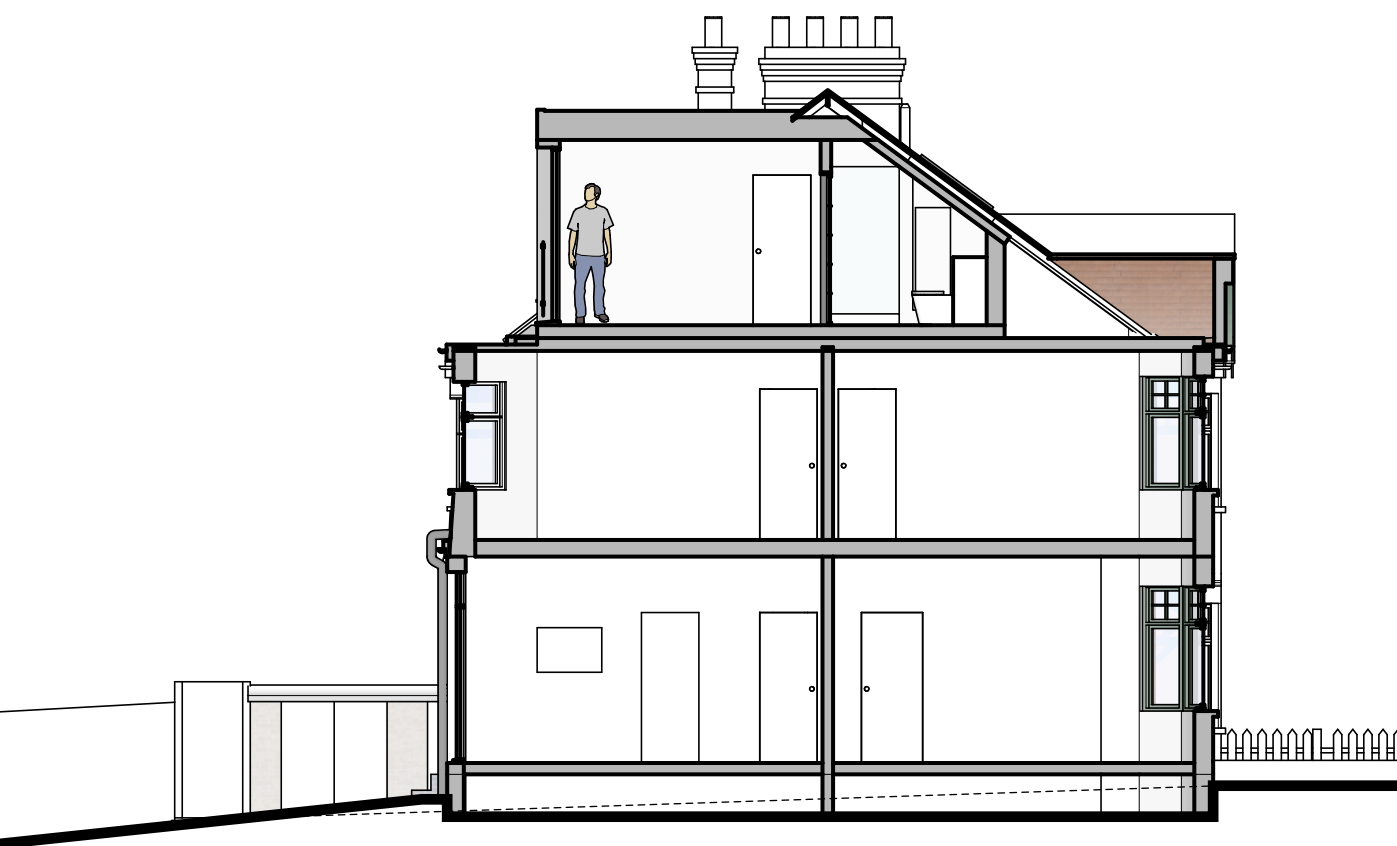

A Existing Section C2
PL08 1:100

existing door and window set,
relocated to this opening

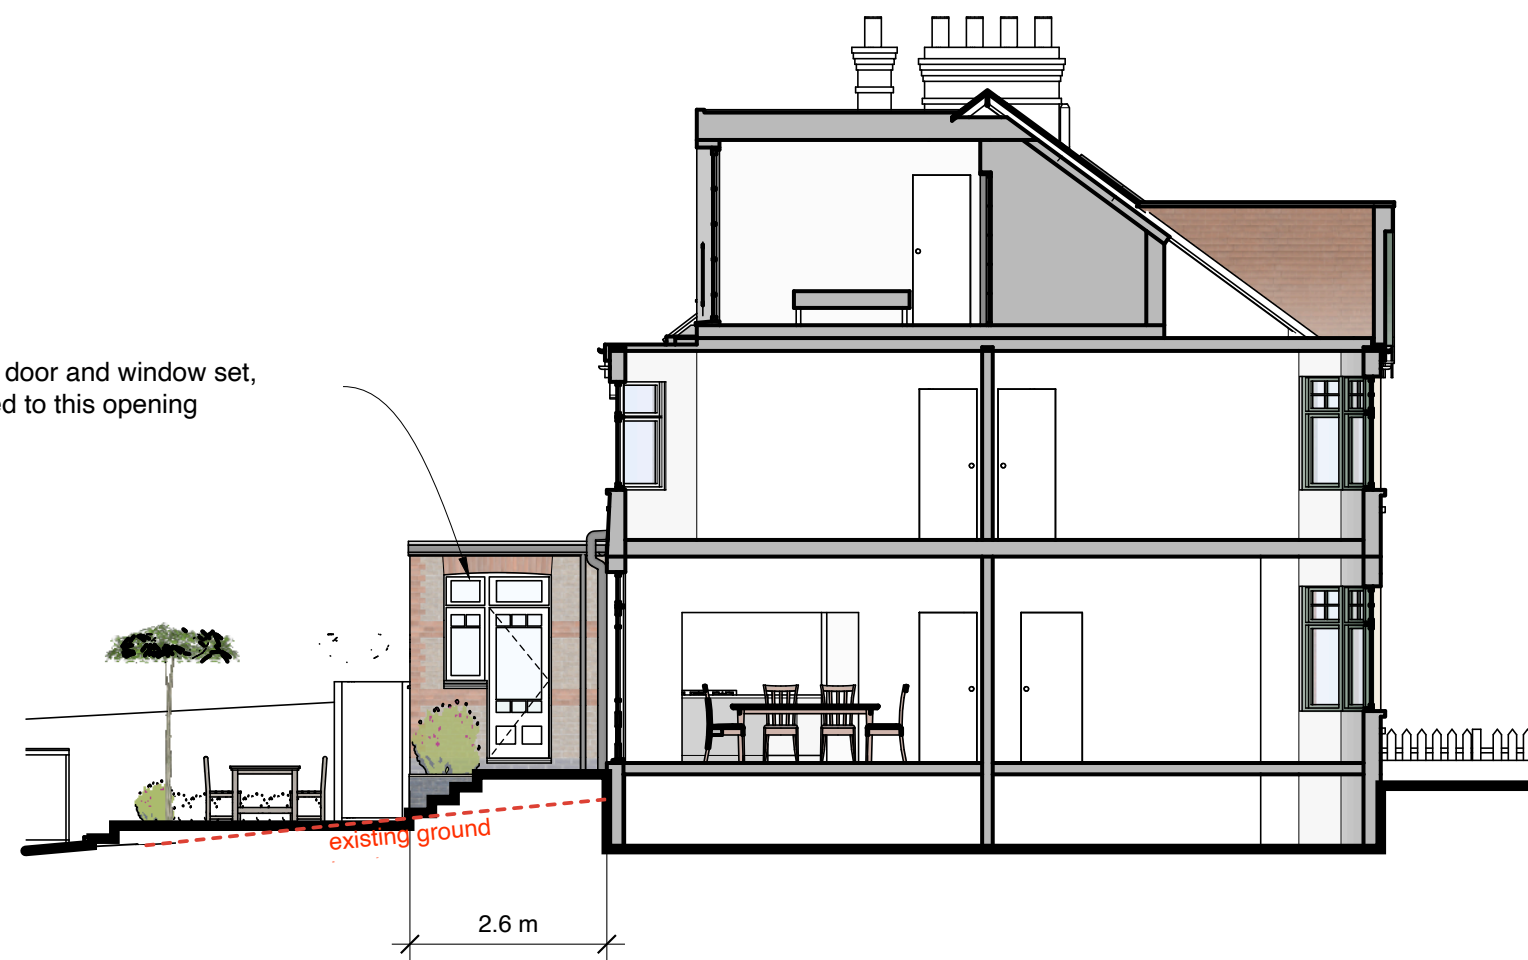

B Proposed Section C2 /
Side Elevation (South)
PL08 1:100

0 5 10 m

Tom Kaneko
Design & Architecture
t: 07762 656493 w: tomkaneko.com

PROJECT
55 Winton Avenue, N11

CLIENT
J Aufenast & A Chapman

DRAWING
Sections C2

SCALE
1:100 (A3)

DATE
22/08/24

DRW No.
148/PL08

REV
A