



DW001

Existing Back and Side

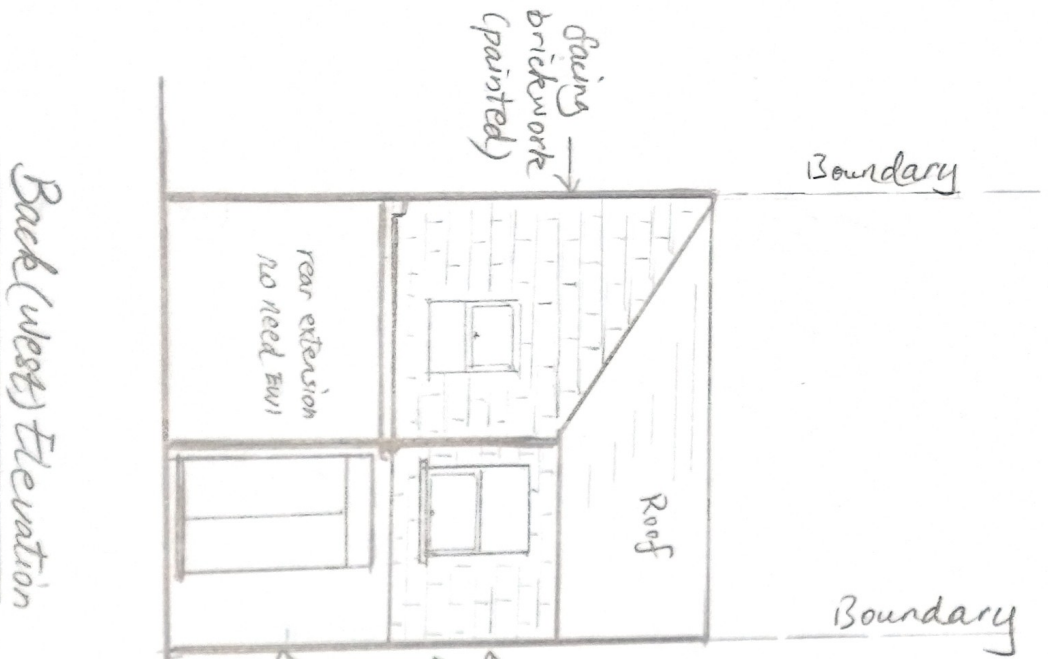

Back (west) Elevation

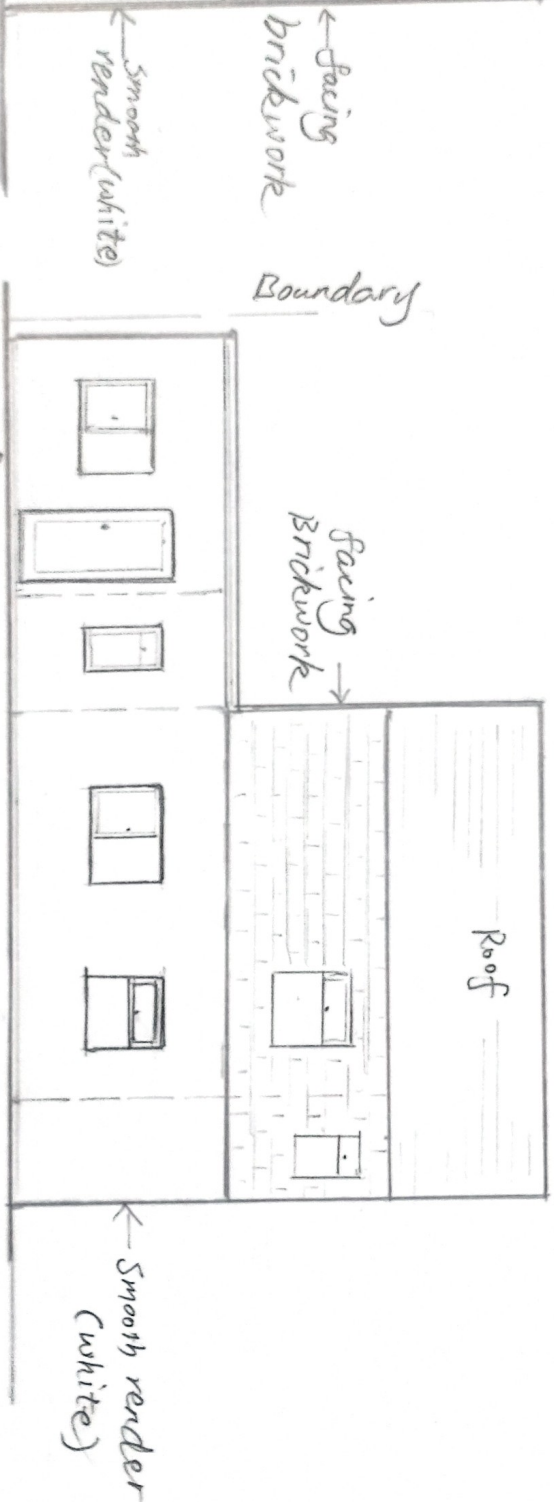

Side (South) Elevation

Scale: 1:100

