
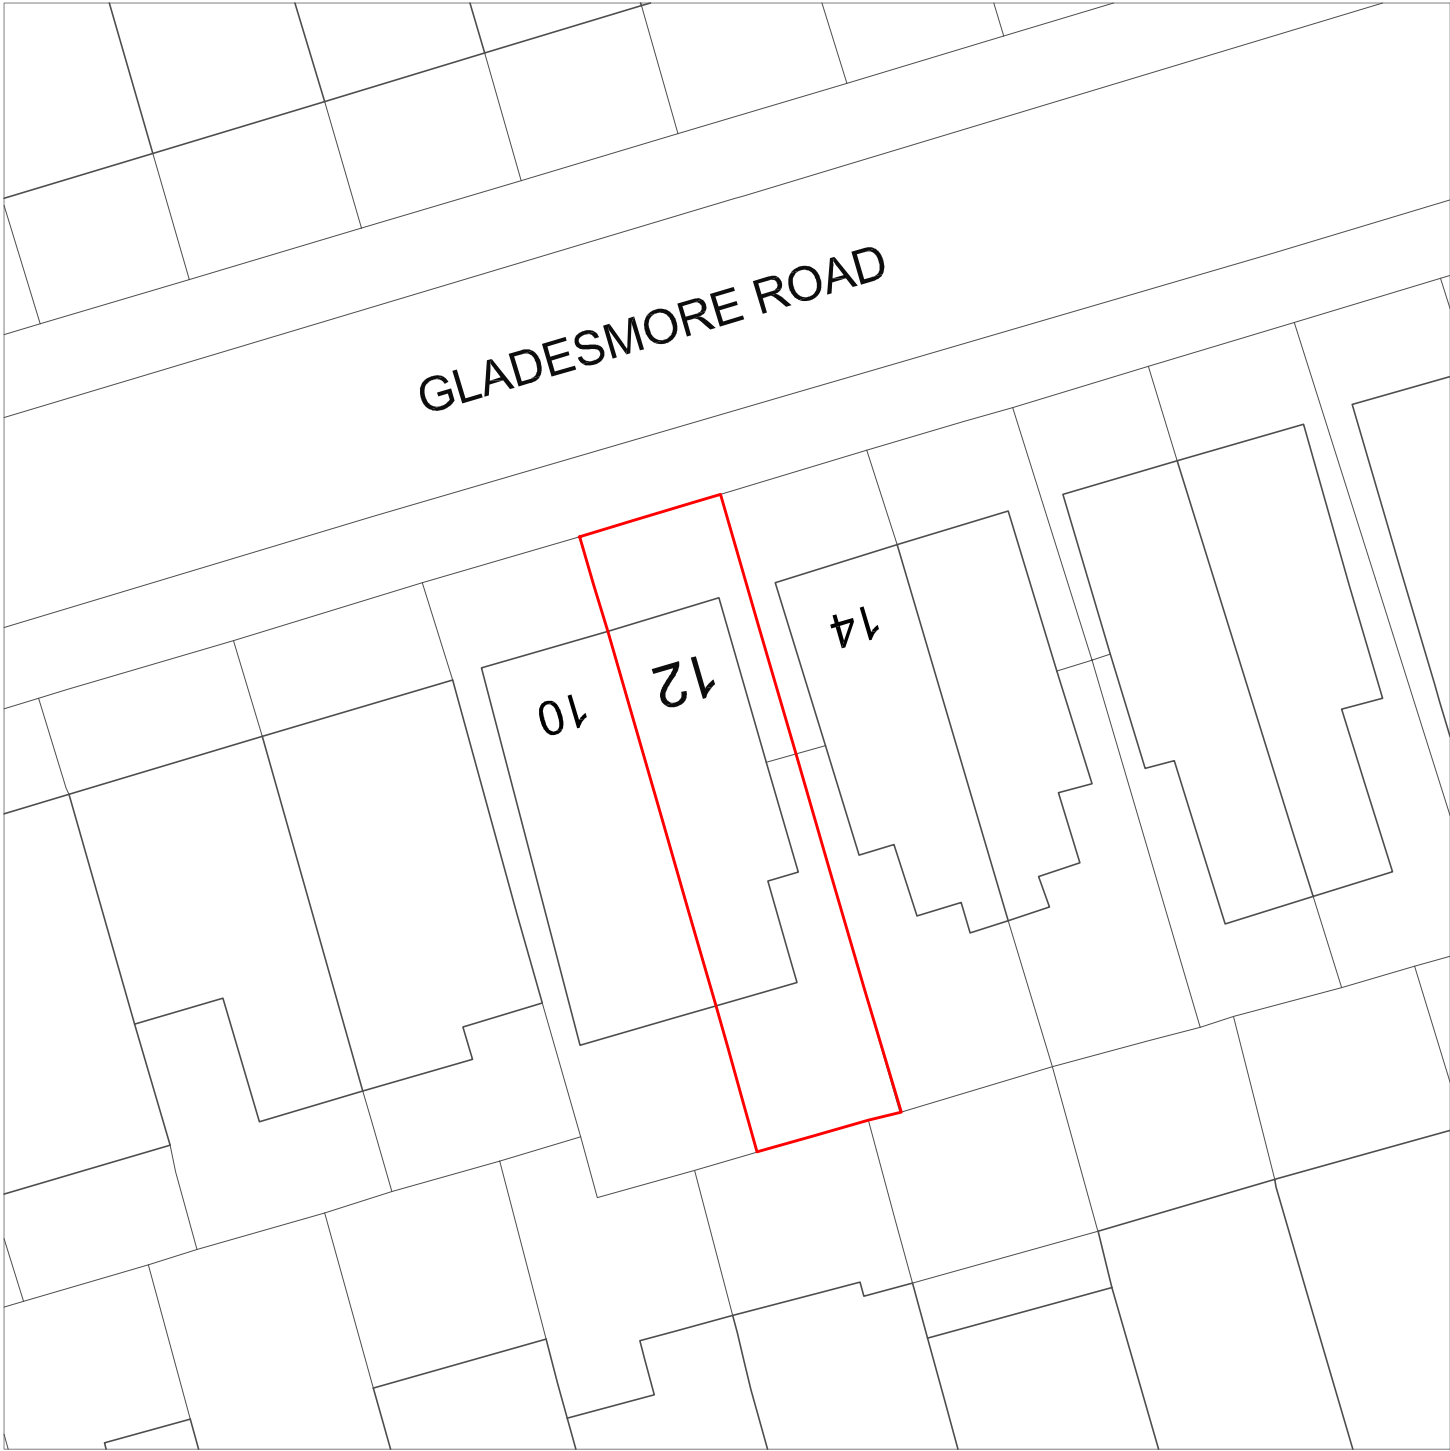


BLOCK PLAN (1:500)

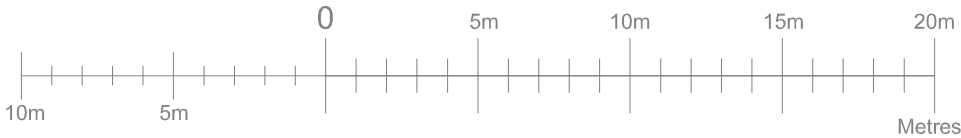

ALL DIMENSIONS TO BE CHECKED ON SITE BY
CONTRACTOR PRIOR TO COMMENCING WORKS
& DO NOT SCALE FROM THIS DRAWING.

ALL DIMENSIONS SHOWN ARE IN (mm) MILLIMETRES
UNLESS INDICATED OTHERWISE

© ES Design Consultant

REV.	DATE	REVISION

JOB TITLE
12 GLADESMORE ROAD LONDON N15 6TB
TYPE 3 - ROOF EXTENSION

DRG. TITLE
BLOCK PLAN

Householder Planning Application			
SCALE	A3 @ 1:100	LOCAL AUTHORITY	Haringey
DATE	September 2024	DRN. BY	ES
DRG.No.		REV.	
12GR / 24 / HA01			