


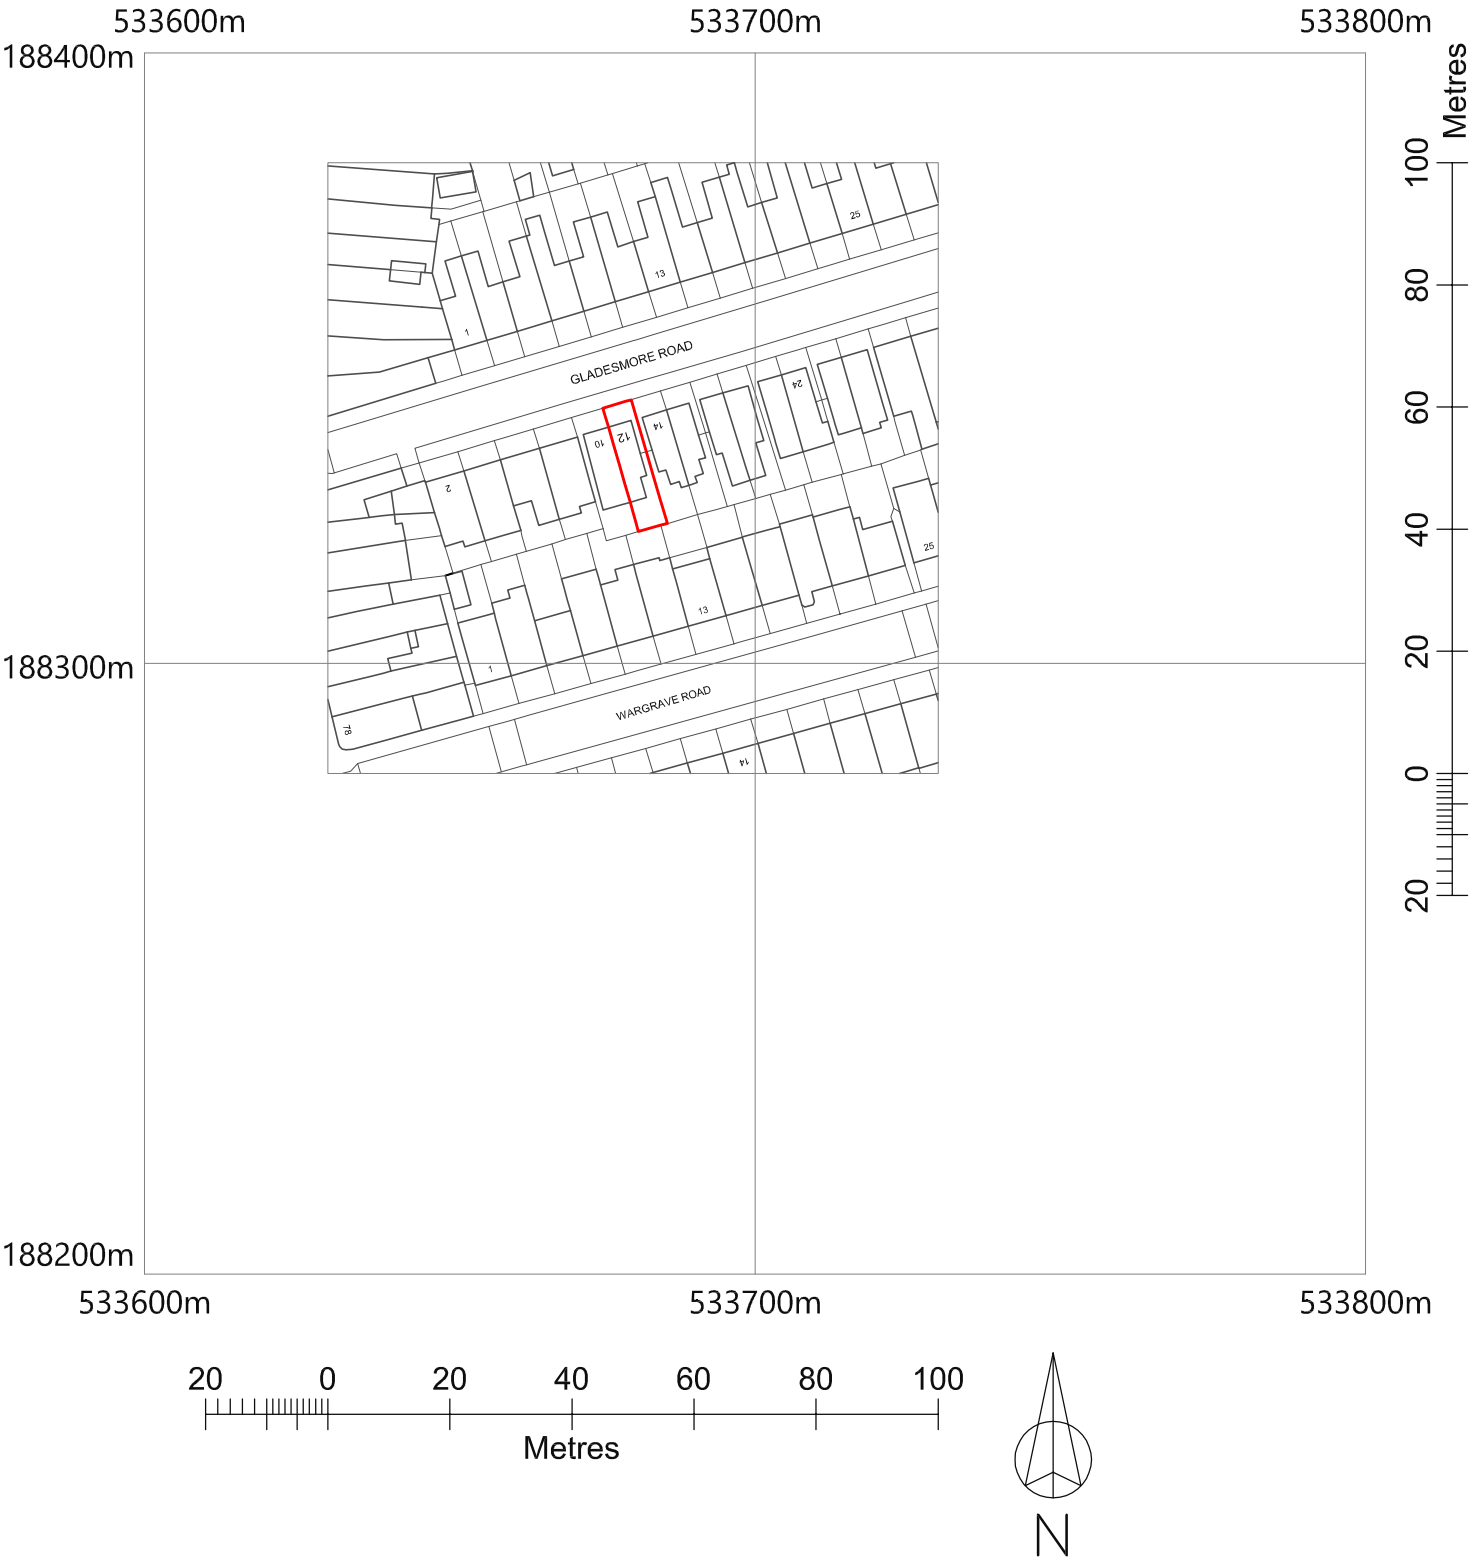

©Crown Copyright and database rights 2024 OS Licence no. AC0000849896

12 GLADESMORE ROAD
LONDON
N15 6TB

Ordnance Survey
Scale 1:1250